




NOTES:
 FIGURED DIMENSIONS TO BE TAKEN IN PREFERENCE TO SCALED DIMENSIONS.
 ALL DIMENSIONS TO BE CHECKED ON SITE.

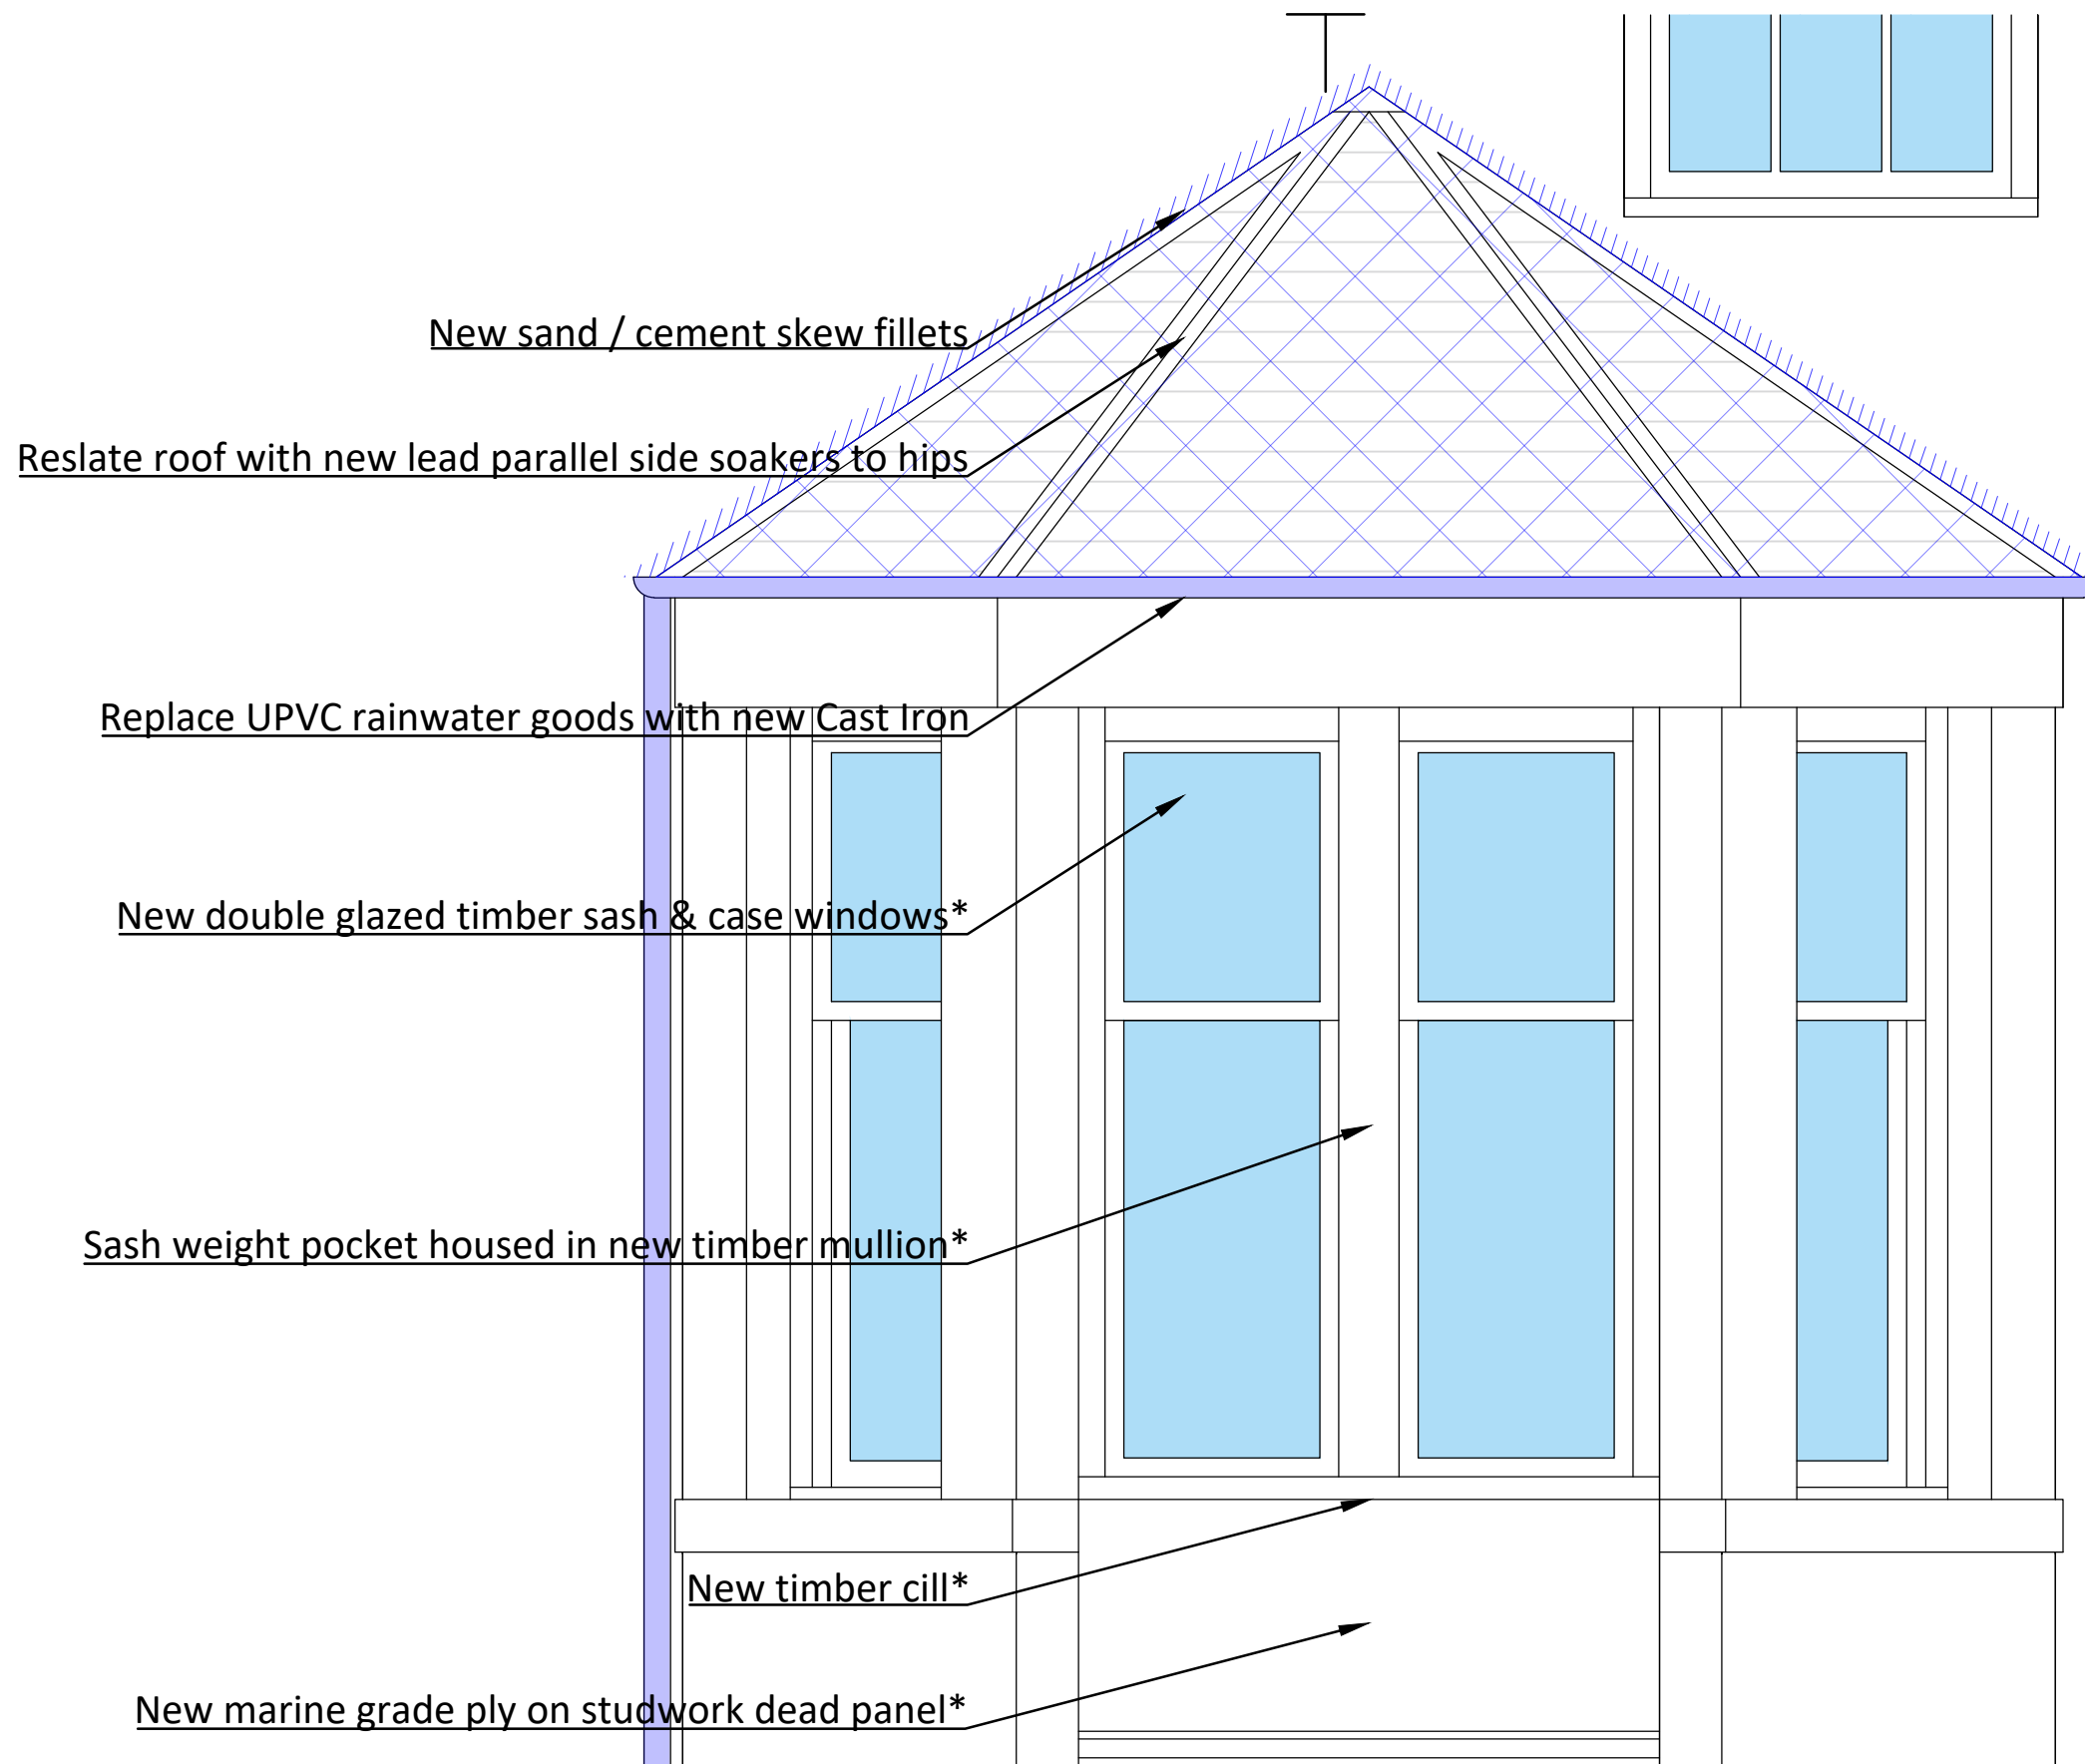

*All new timber / ply to receive white gloss to match existing

Proposed Window Elevation
 1:20

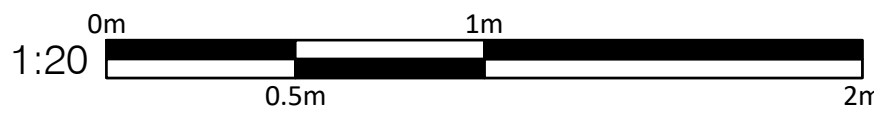

Revision: *		Date: dd/mm/yyyy		Description: Description....	
 GRAHAM SIBBALD Chartered Surveyors and Property Consultants <small>233 St Vincent Street, Glasgow G2 5QY Telephone 0141 332 1194 Fax 0141 332 5914 Website: www.g-s.co.uk Email: cad@g-s.co.uk</small>					
Client SCRA					
Project Repair Works					
Address SCRA, 10 Commerce Street, Fraserburgh, AB43 9AQ					
Drawing Title Proposed Window					
Department No. GB_14163	Org No. L(31)001	Revision #	Sheet Size 1:20@A3		
Aims No. GLA/2024/02/0258		Drawing Status LBA			
Drawn By GW	Checked By TH	Date 04/03/2024			
PREPARED BY GRAHAM + SIBBALD TECHNICAL SERVICES LLP					