


**G A P L A N - F I R S T F L O O R**

SCALE 1:50

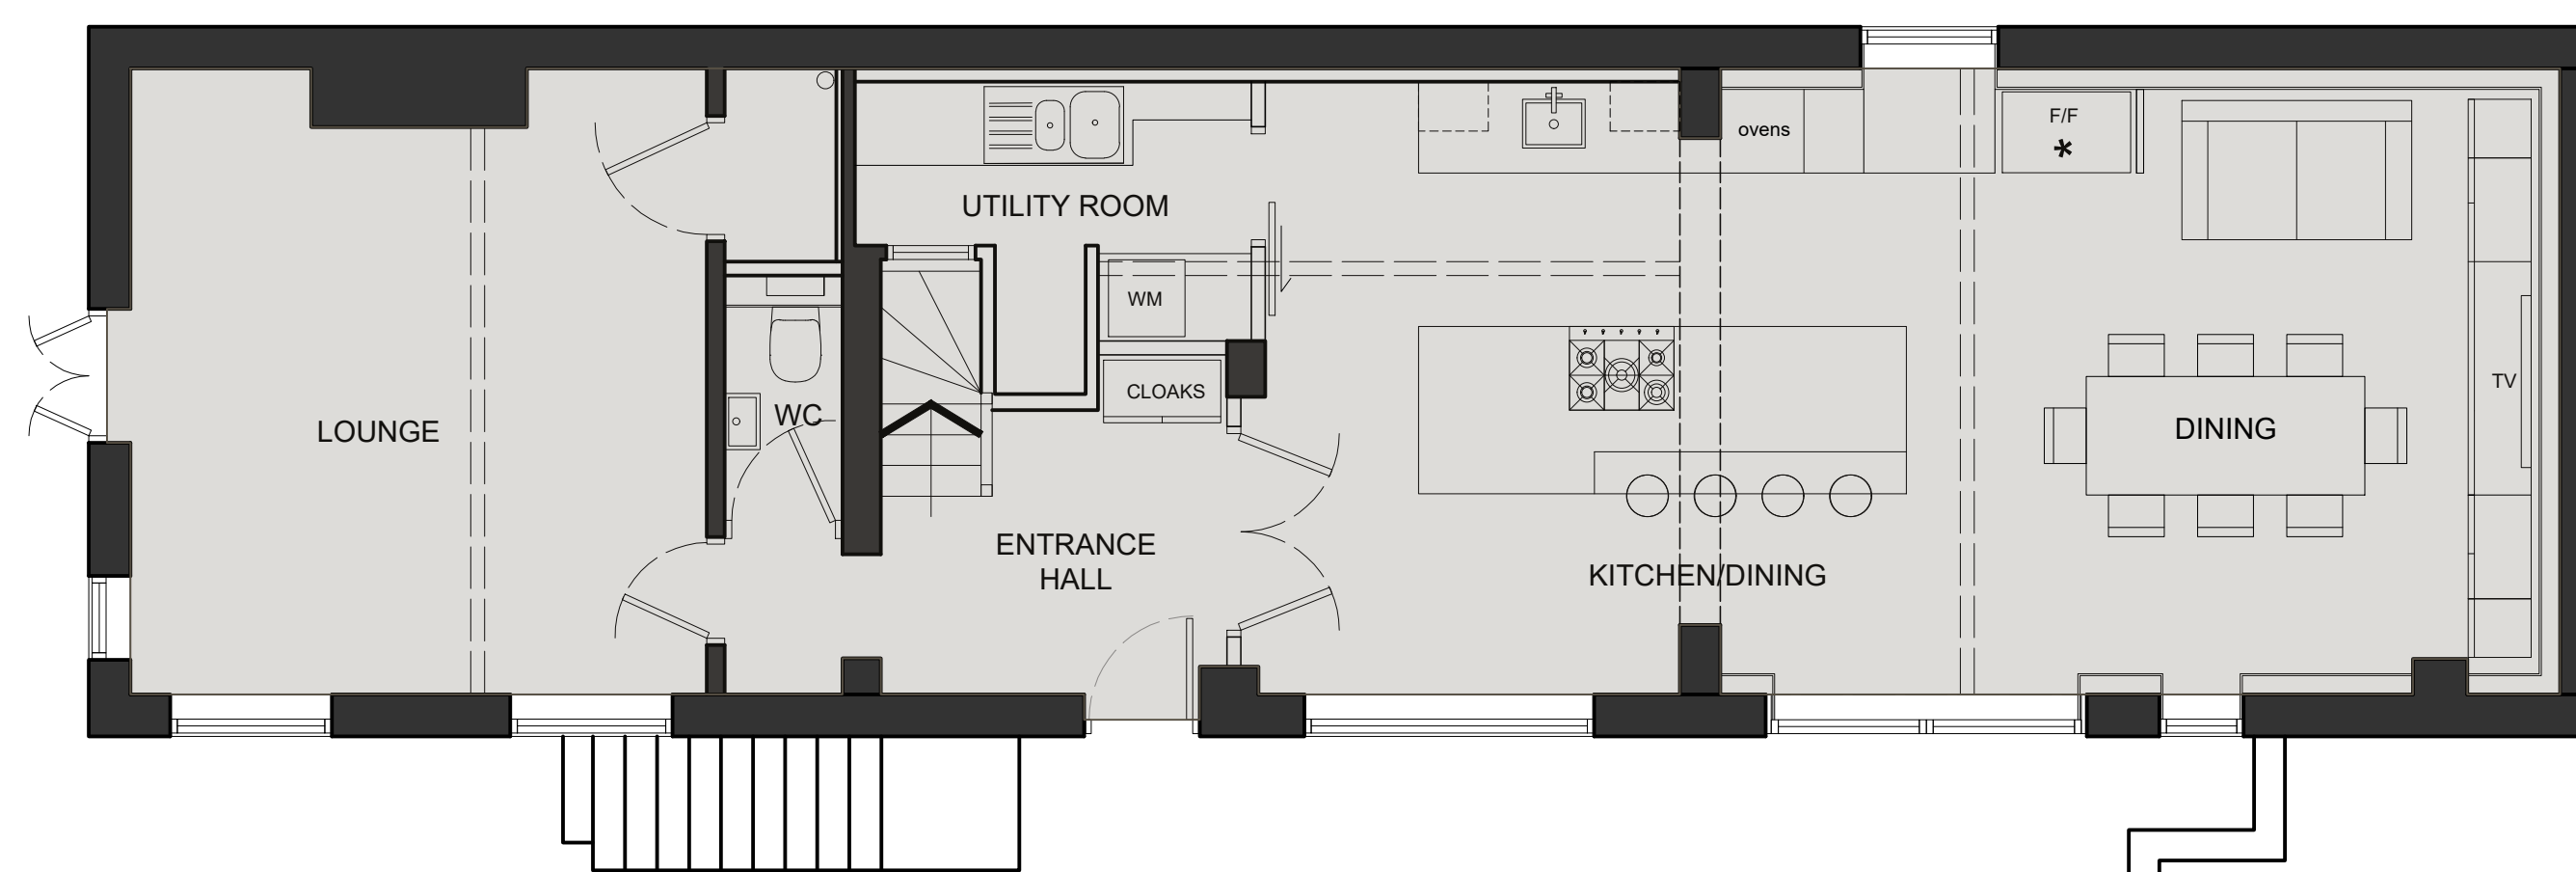

**G A P L A N - G R O U N D F L O O R**

SCALE 1:50

Rev. Amendment	Date
-	-

**JUST ARCHITECTURE**  
Design & Development to the limits you set. Tel - 07875 298051

PROJECT	NORNAY DOVECOTE BLYTH WORKSHOP SB1 BHG	
DRAWING TITLE	GA PLANS PROPOSED	
DRAWING No.	659/01/10	REVISION -
SCALE A1 1:50	SCALE A3 1:100	DATE MARCH 2024
<b>PLANNING</b>		