



G A P L A N - S E C O N D F L O O R

SCALE 1:50

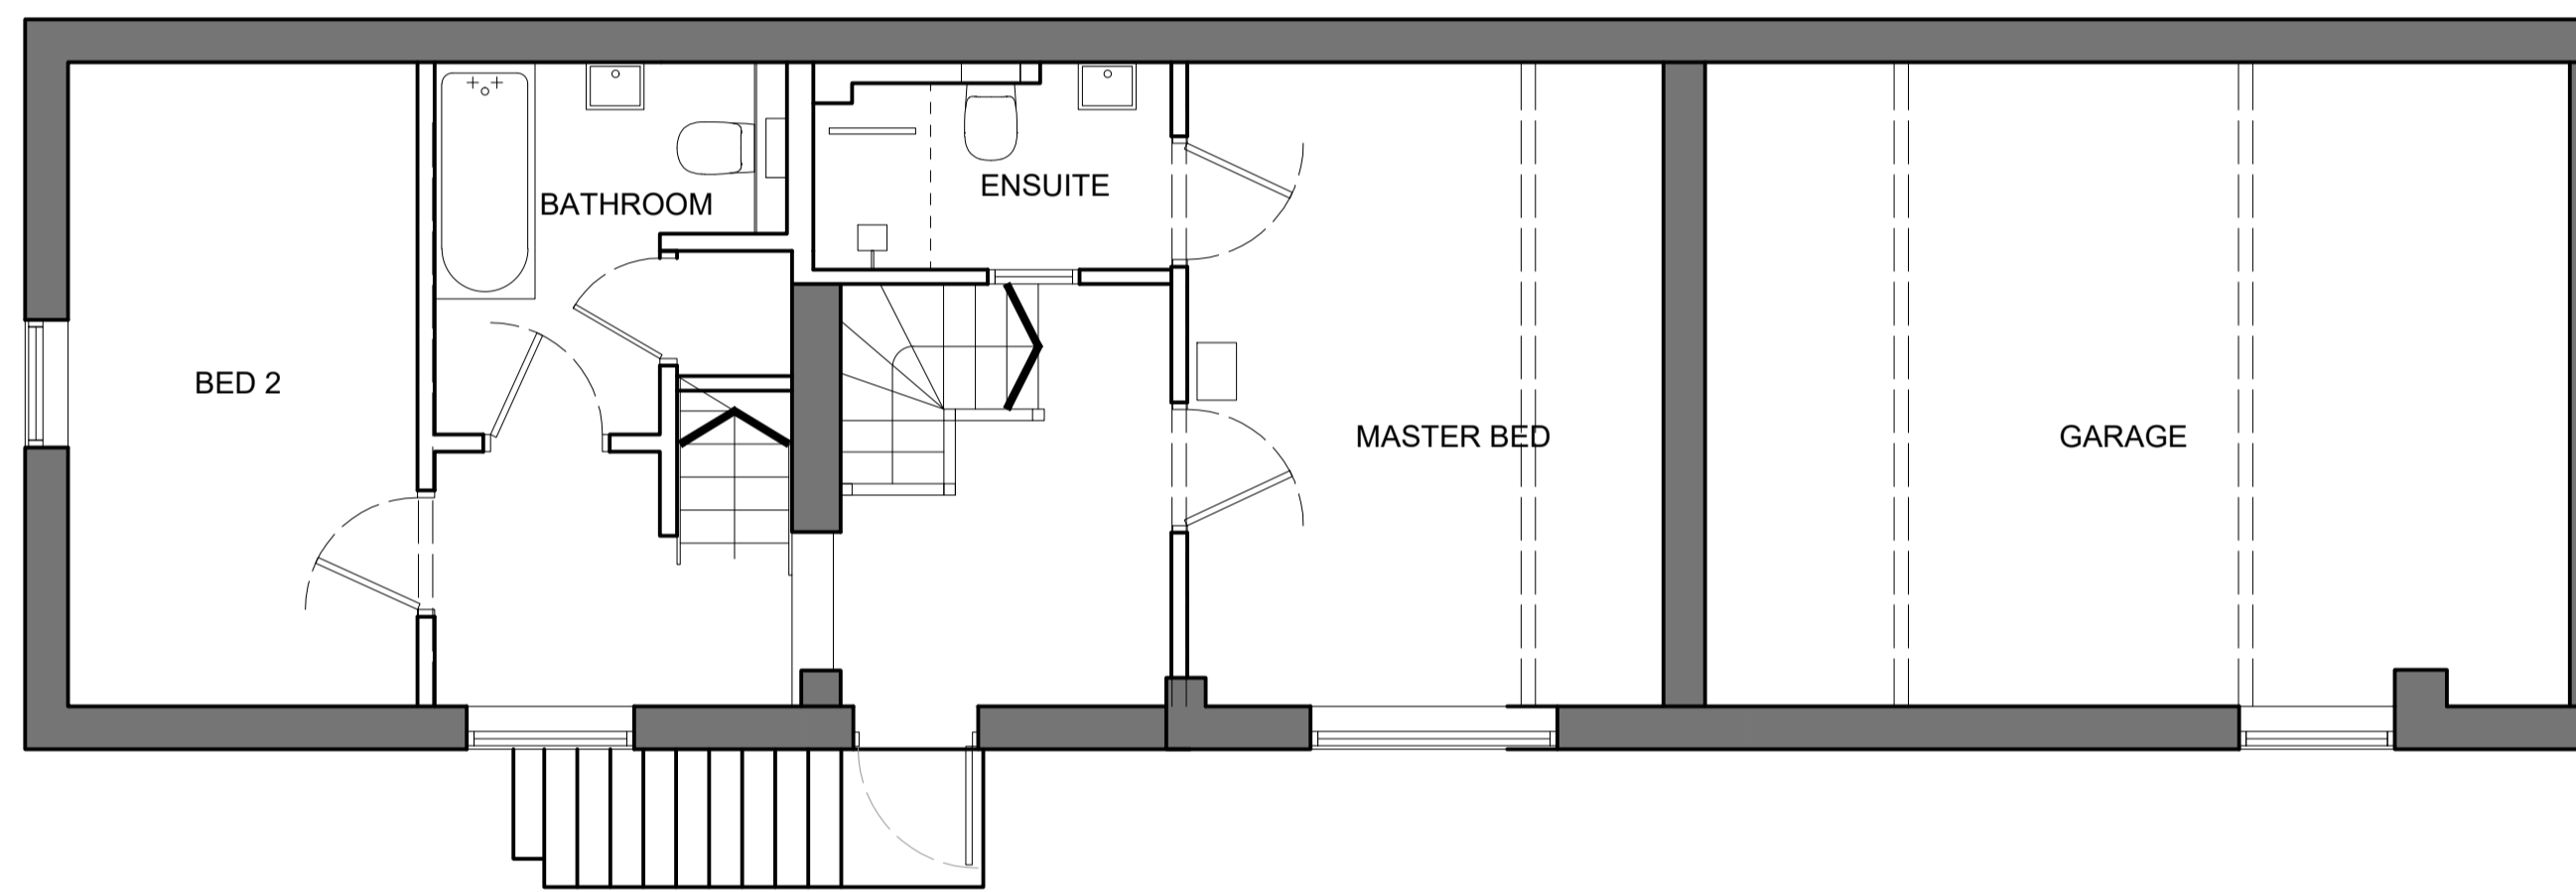

G A P L A N - F I R S T F L O O R

SCALE 1:50

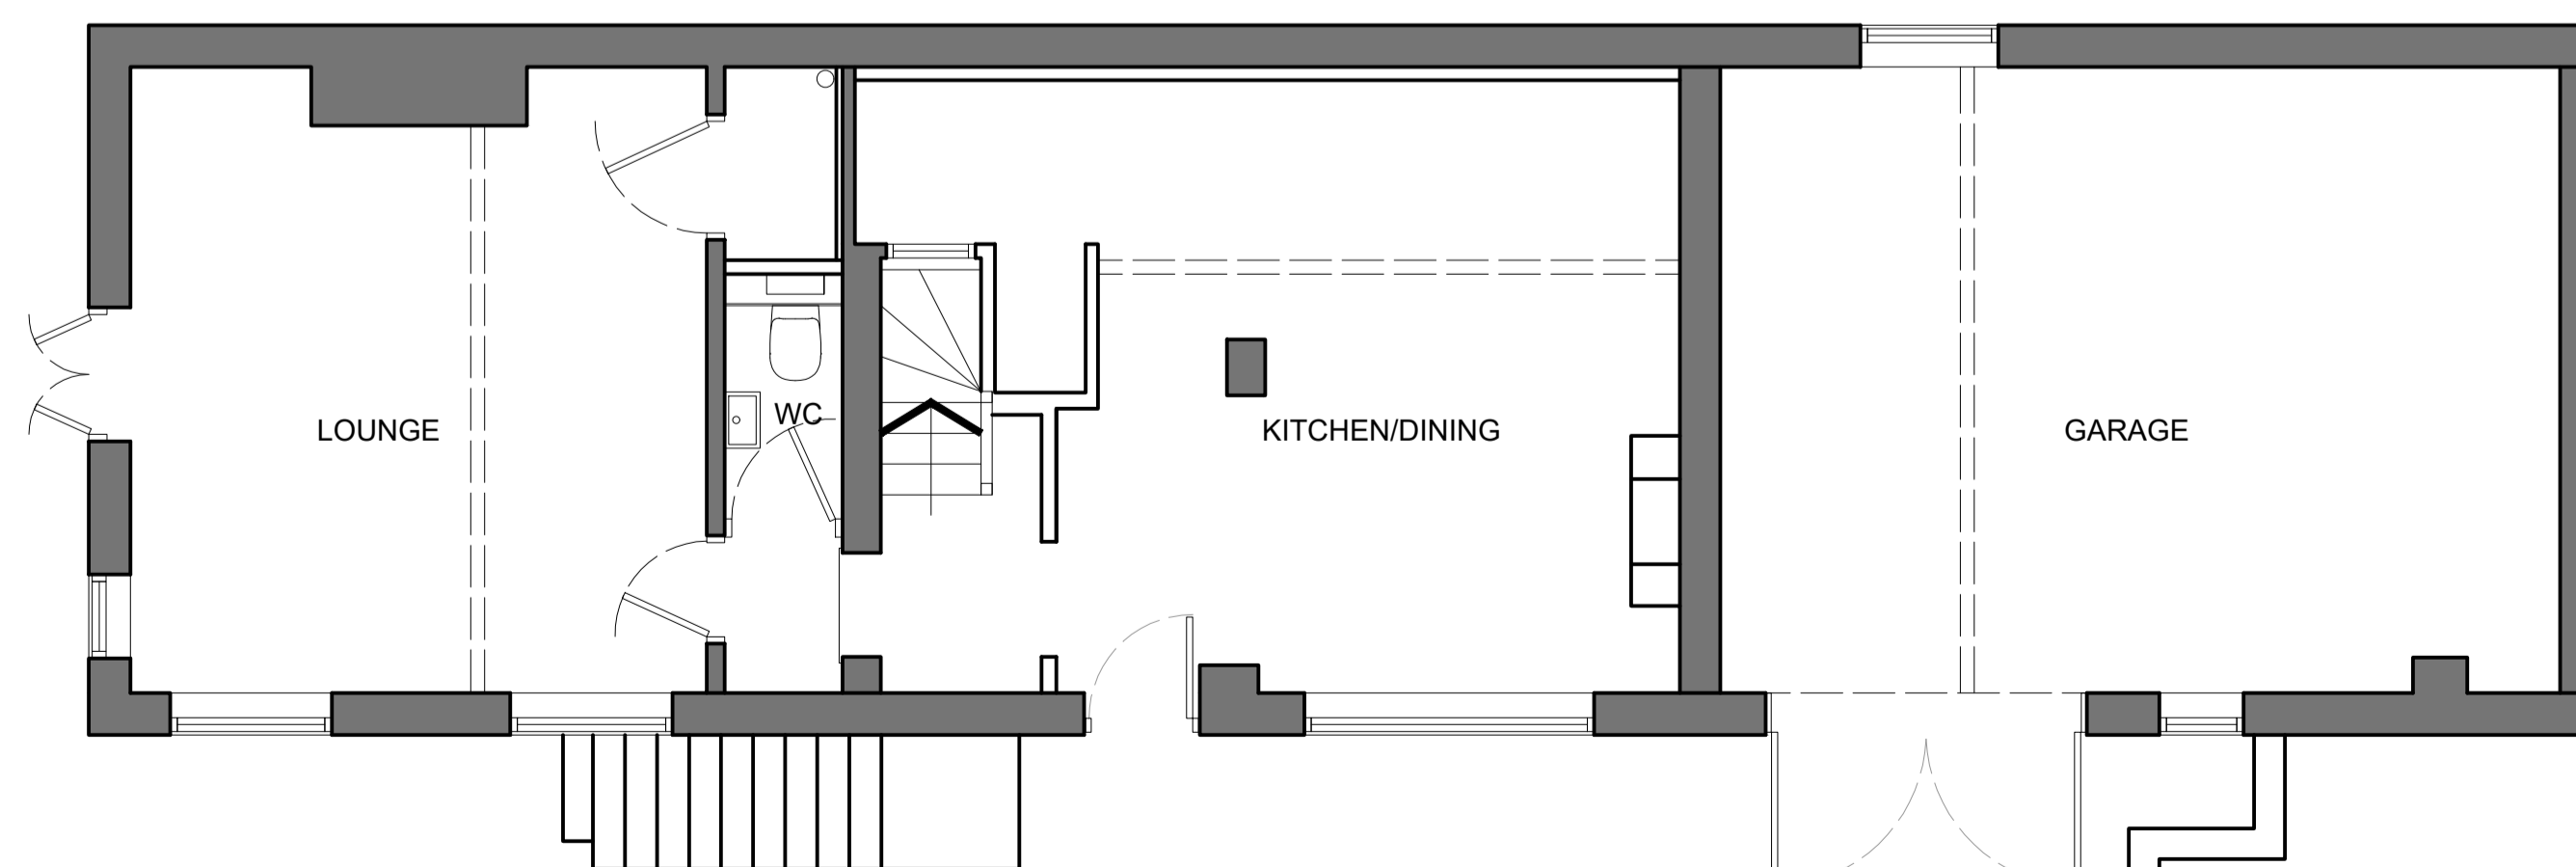

G A P L A N - G R O U N D F L O O R

SCALE 1:50

Rev. Amendment	Date
-	-

JUST ARCHITECTURE
Design & Development to the limits you set. Tel: -07875 298051

PROJECT	NORNAY DOVECOTE BLYTH WORKSHOP S81 BHG	
DRAWING TITLE	GA PLANS EXISTING	
DRAWING No.	659/01/01	
SCALE A1	SCALE A3	DATE
1:50	1:100	MARCH 2024
EXISTING		REVISION
		-