

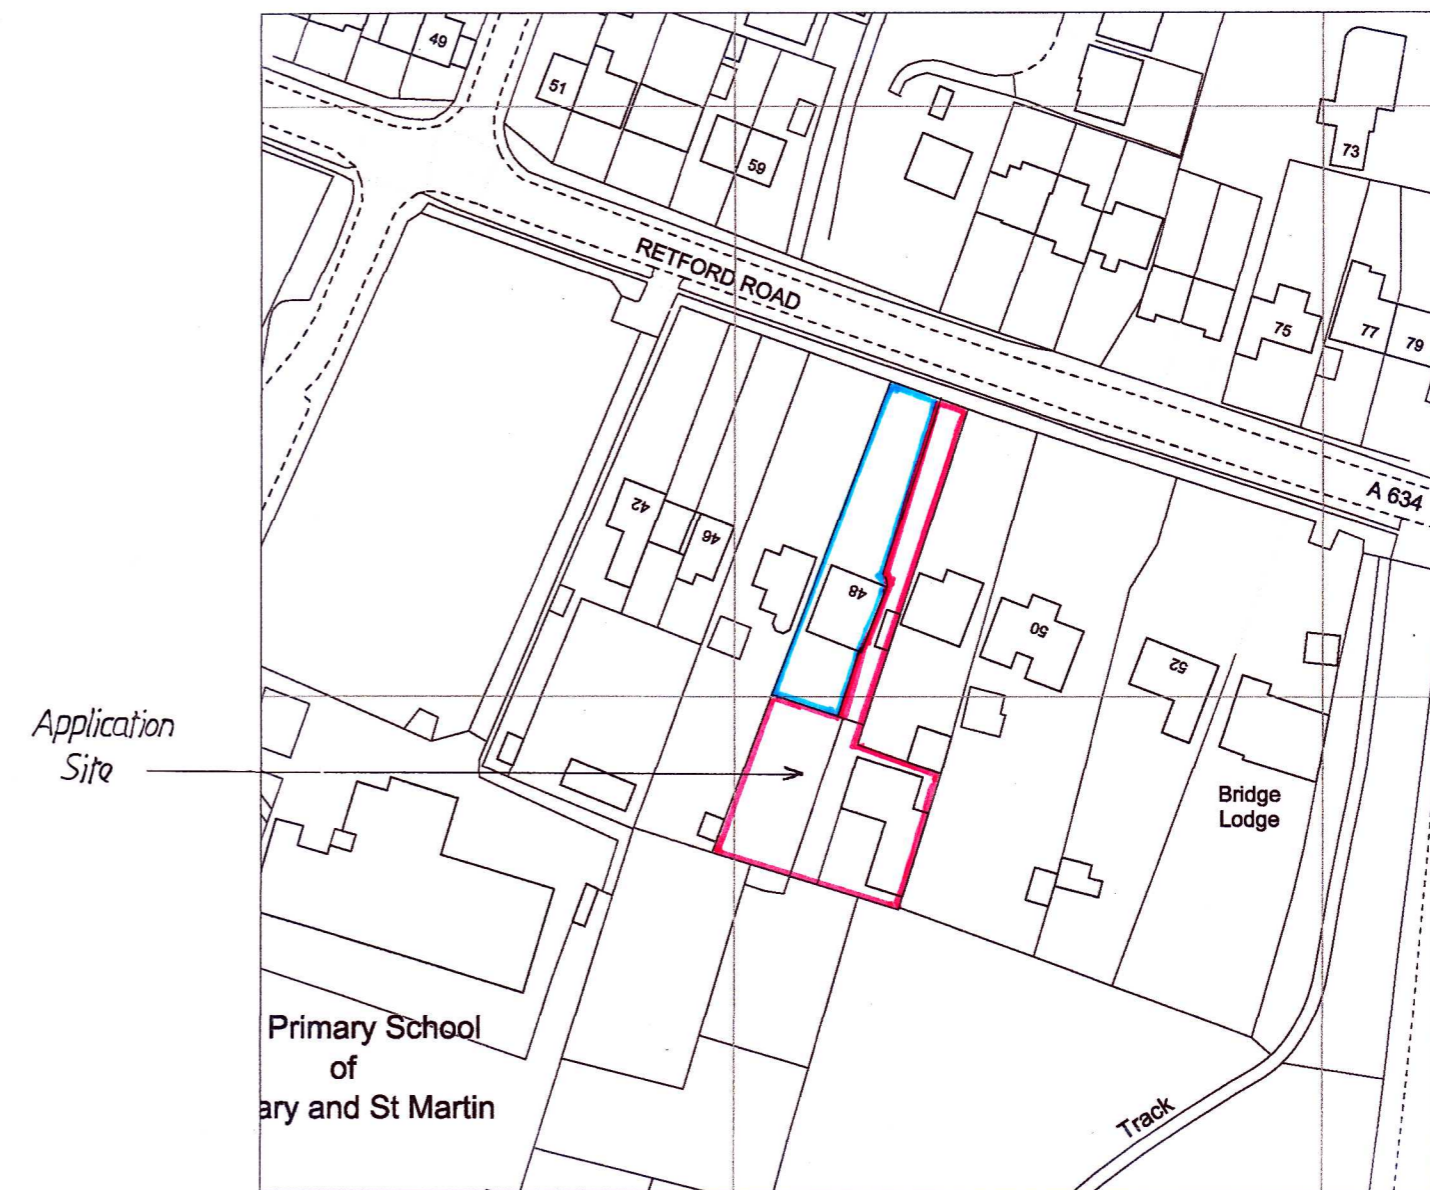


Site Layout:
Scale: 1:500

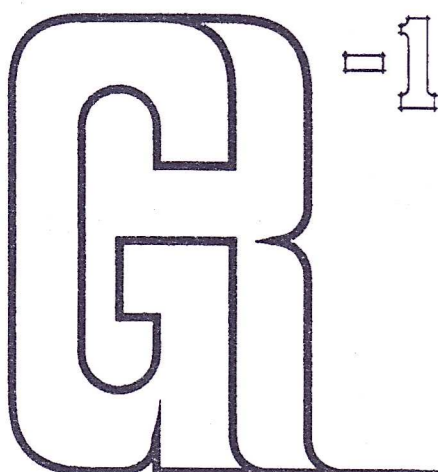

Location Plan:
Scale: 1:1250

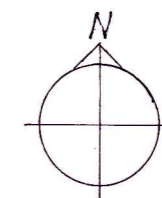

Tel: 01709 818747 E-mail: grplanning@gmail.com



Graham Raynor
Planning and Architectural Design Ltd.

Graham Raynor. B.Sc. Diploma in Town Planning. Member of the Royal Town Planning Institute

Applicant: *Mr & Mrs P Dickenson*

Dwg. Title: *Planning*

Dwg. No. *103/24/1*

Scale: *1:500 1:1250*

Revision/Date: *February 2024*

Proposal: *Proposed erection of detached dwelling and garage*

Rear of 48 Retford Road

Blyth

Notis

All work to comply with Planning and Building Regulations. Dimensions and levels shown are in metric and should be checked prior to commencement or ordering materials. If in doubt ask. All materials and components to be used strictly in accordance with manufacturers instructions

Copyright: This drawing is the copyright of GR-1 and may not be reproduced for use by a third party without the prior written approval of G. Raynor B.Sc. Dip.T.P. M.R.T.P.I.