


PROPOSED

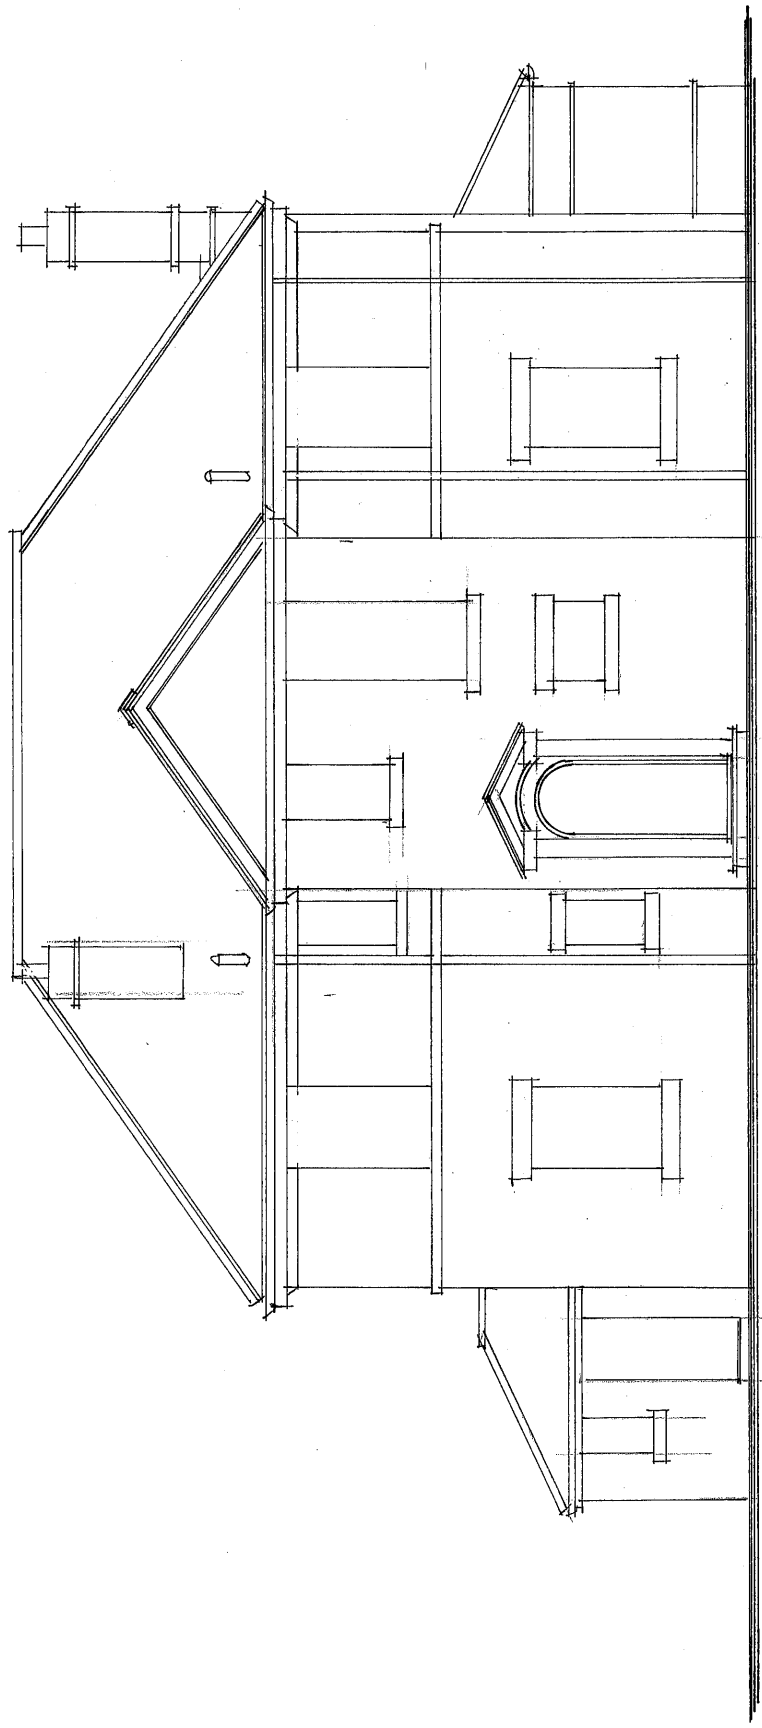

EXISTING.

Revision: **A** - **APRIL 24 2024**

**TITLE: Proposed extension-Wrabness House, Wrabness**  
Existing & Proposed Elevations

Date: March 2024      Job No: 2023-38      File: 06 **A**

0m    1m    5m    10m    5m    1m    0m

SCALE: 1: 100

© : Do not scale from drawings