


PROPOSED

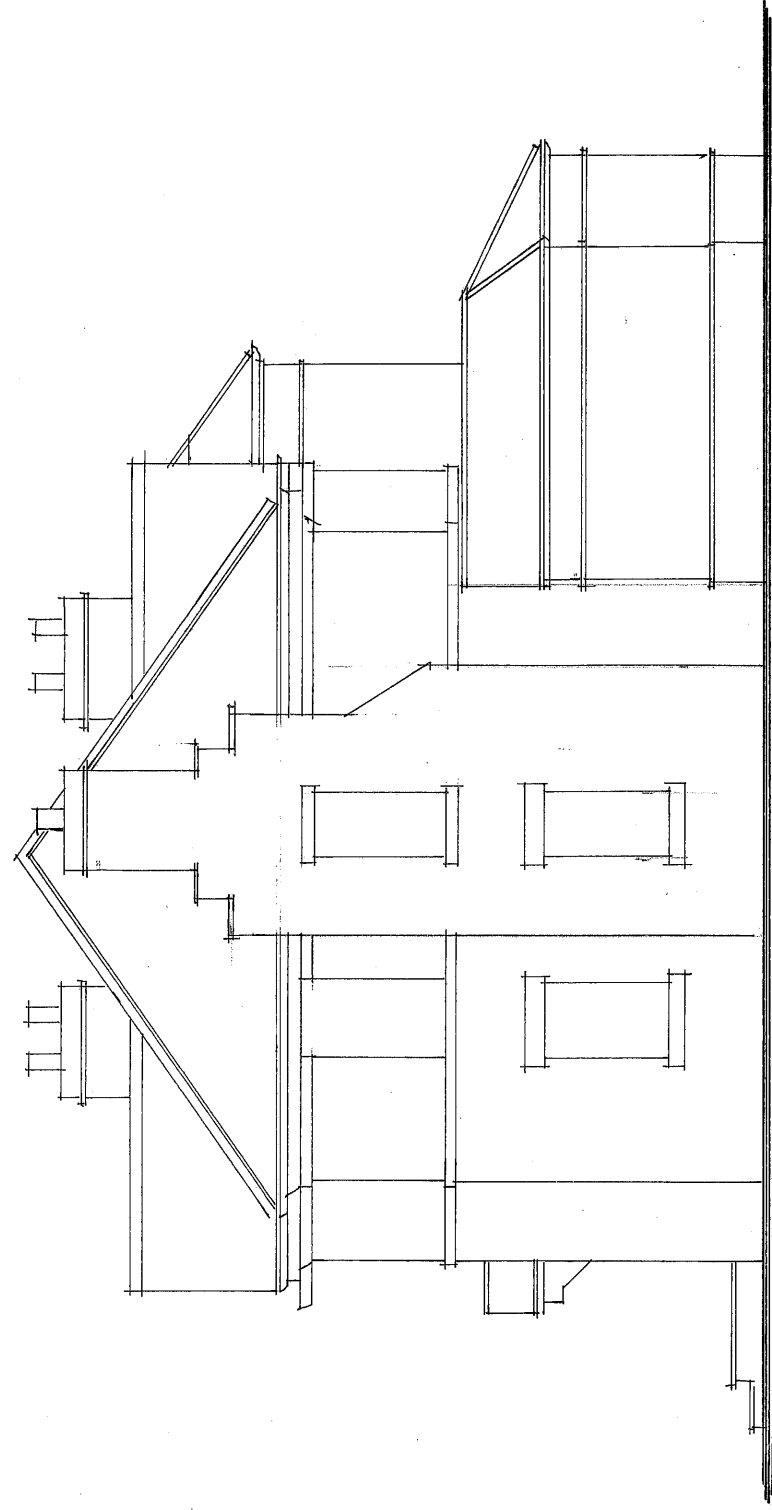

EXISTING

Revision: **A** APRIL 24 - UPDATED

TITLE: Proposed extension-Wrabness House, Wrabness
Existing & Proposed Elevations

Date: March 2024 Job No: 2023-38 File: 09A

0m 1m 5m 10m 5m 1m 0m SCALE: 1:100

© : Do not scale from drawings