


FRONT ELEVATION


SIDE ELEVATION A

REAR ELEVATION


SIDE ELEVATION B

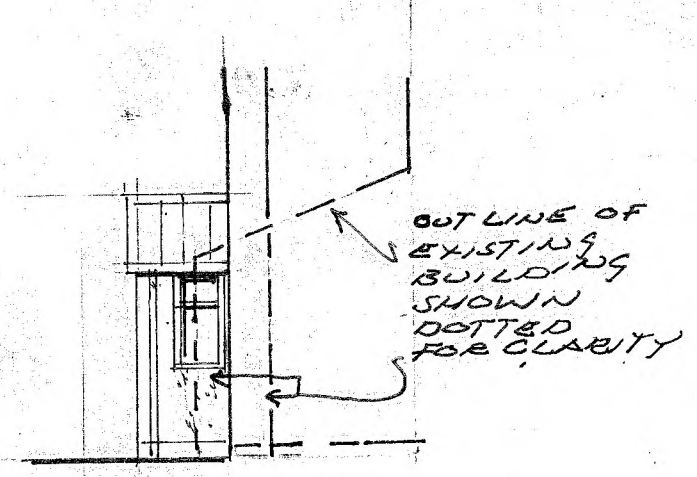


SIDE ELEVATION C

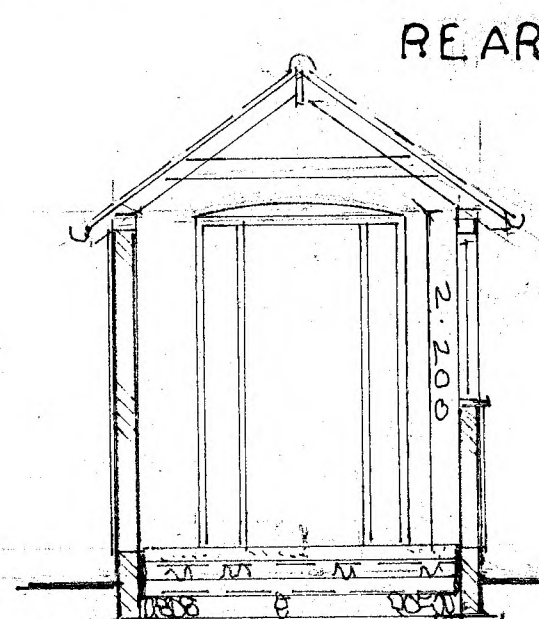

SECTION A A

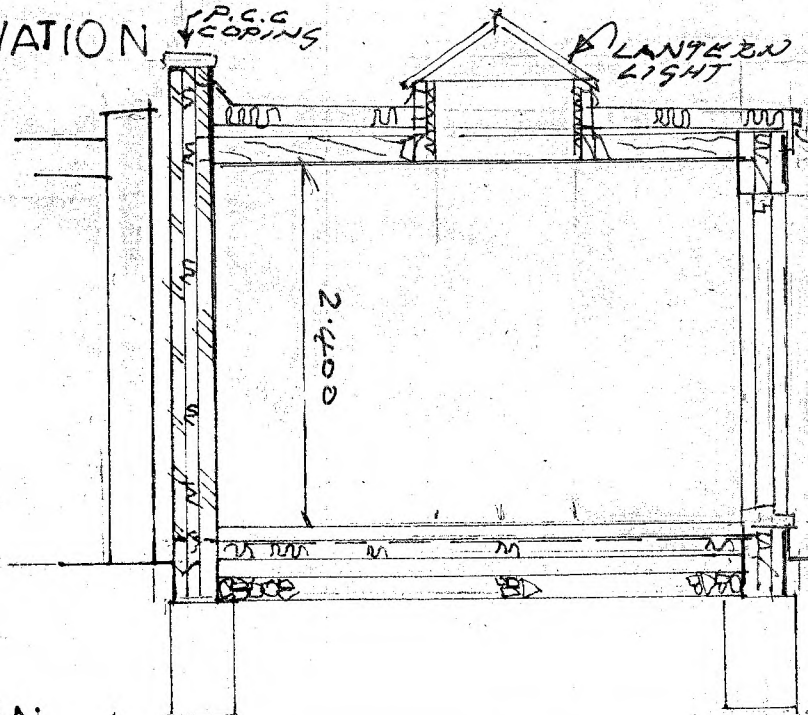

SECTION B B

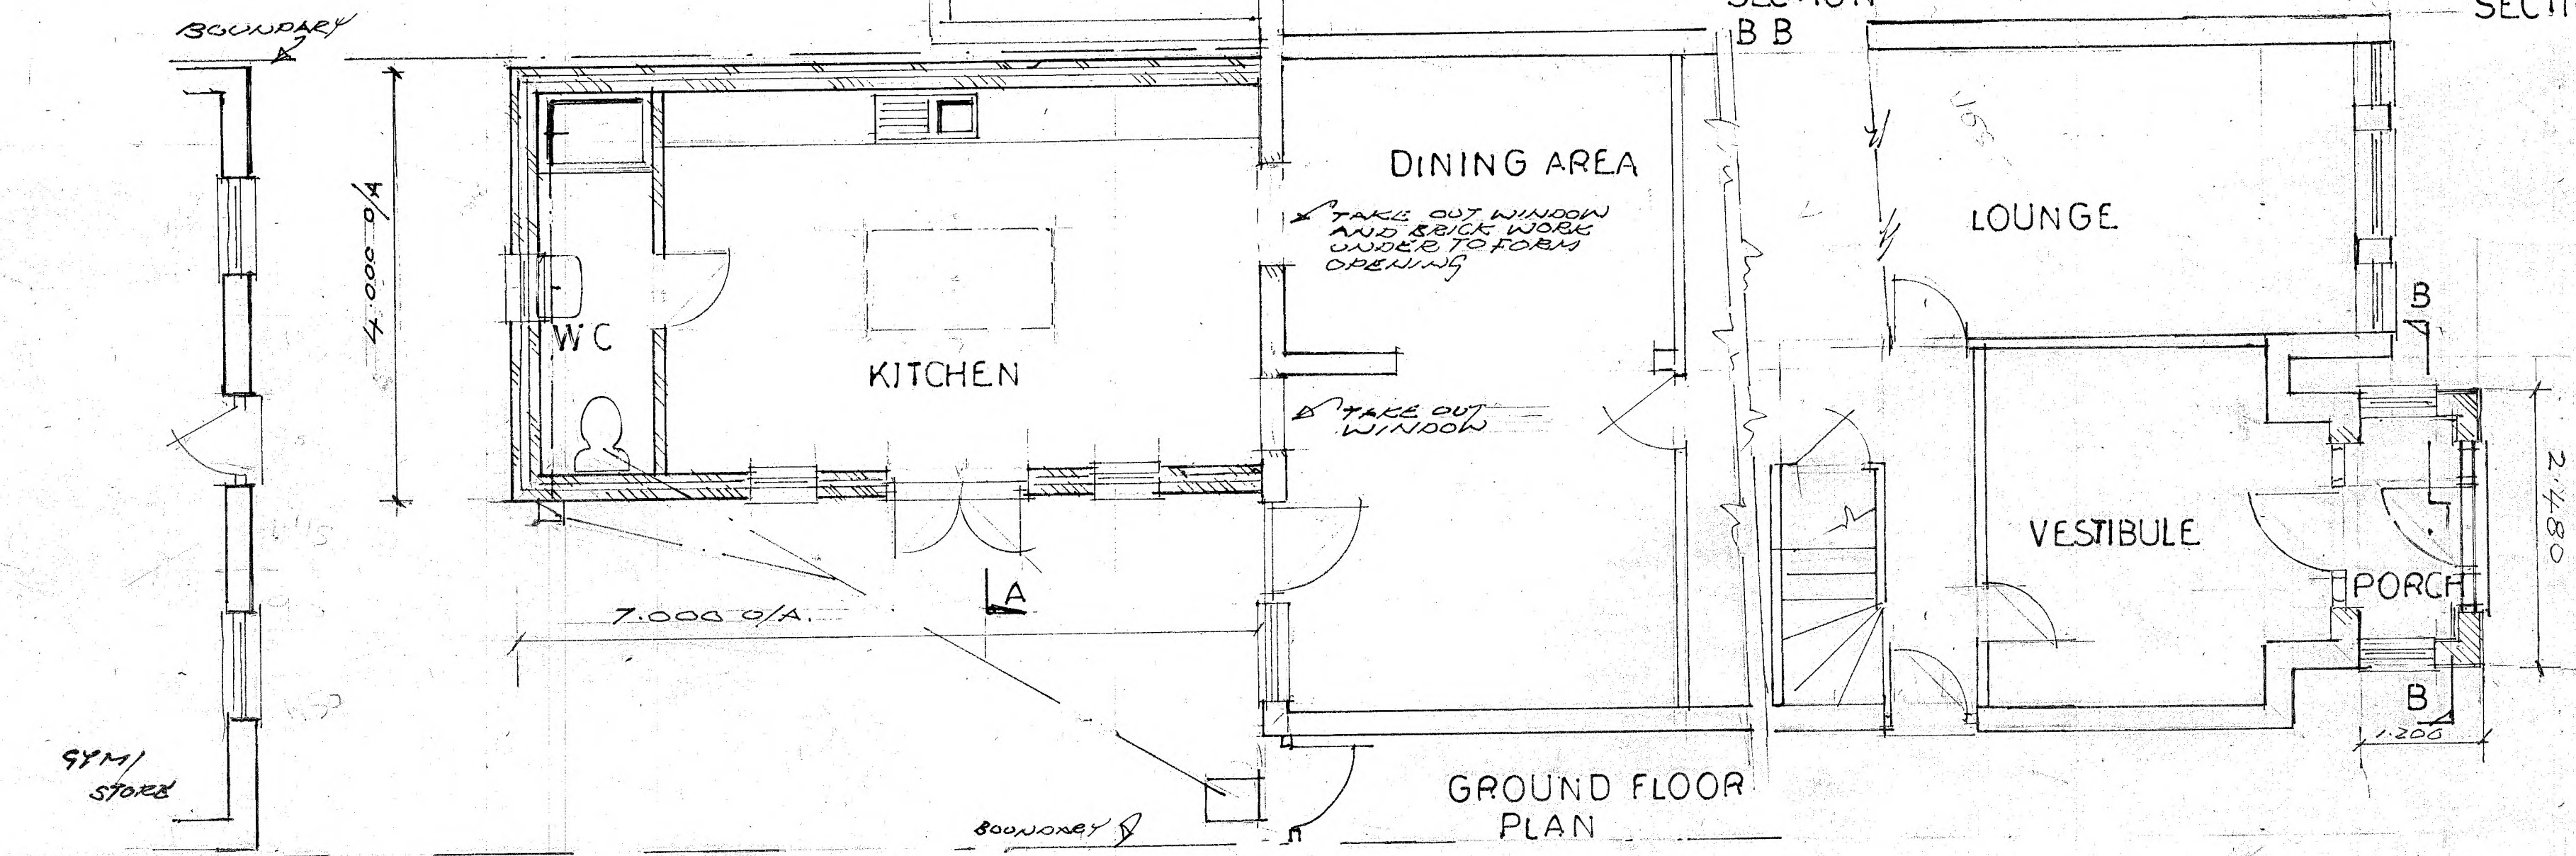

GROUND FLOOR PLAN

