




EXISTING REAR

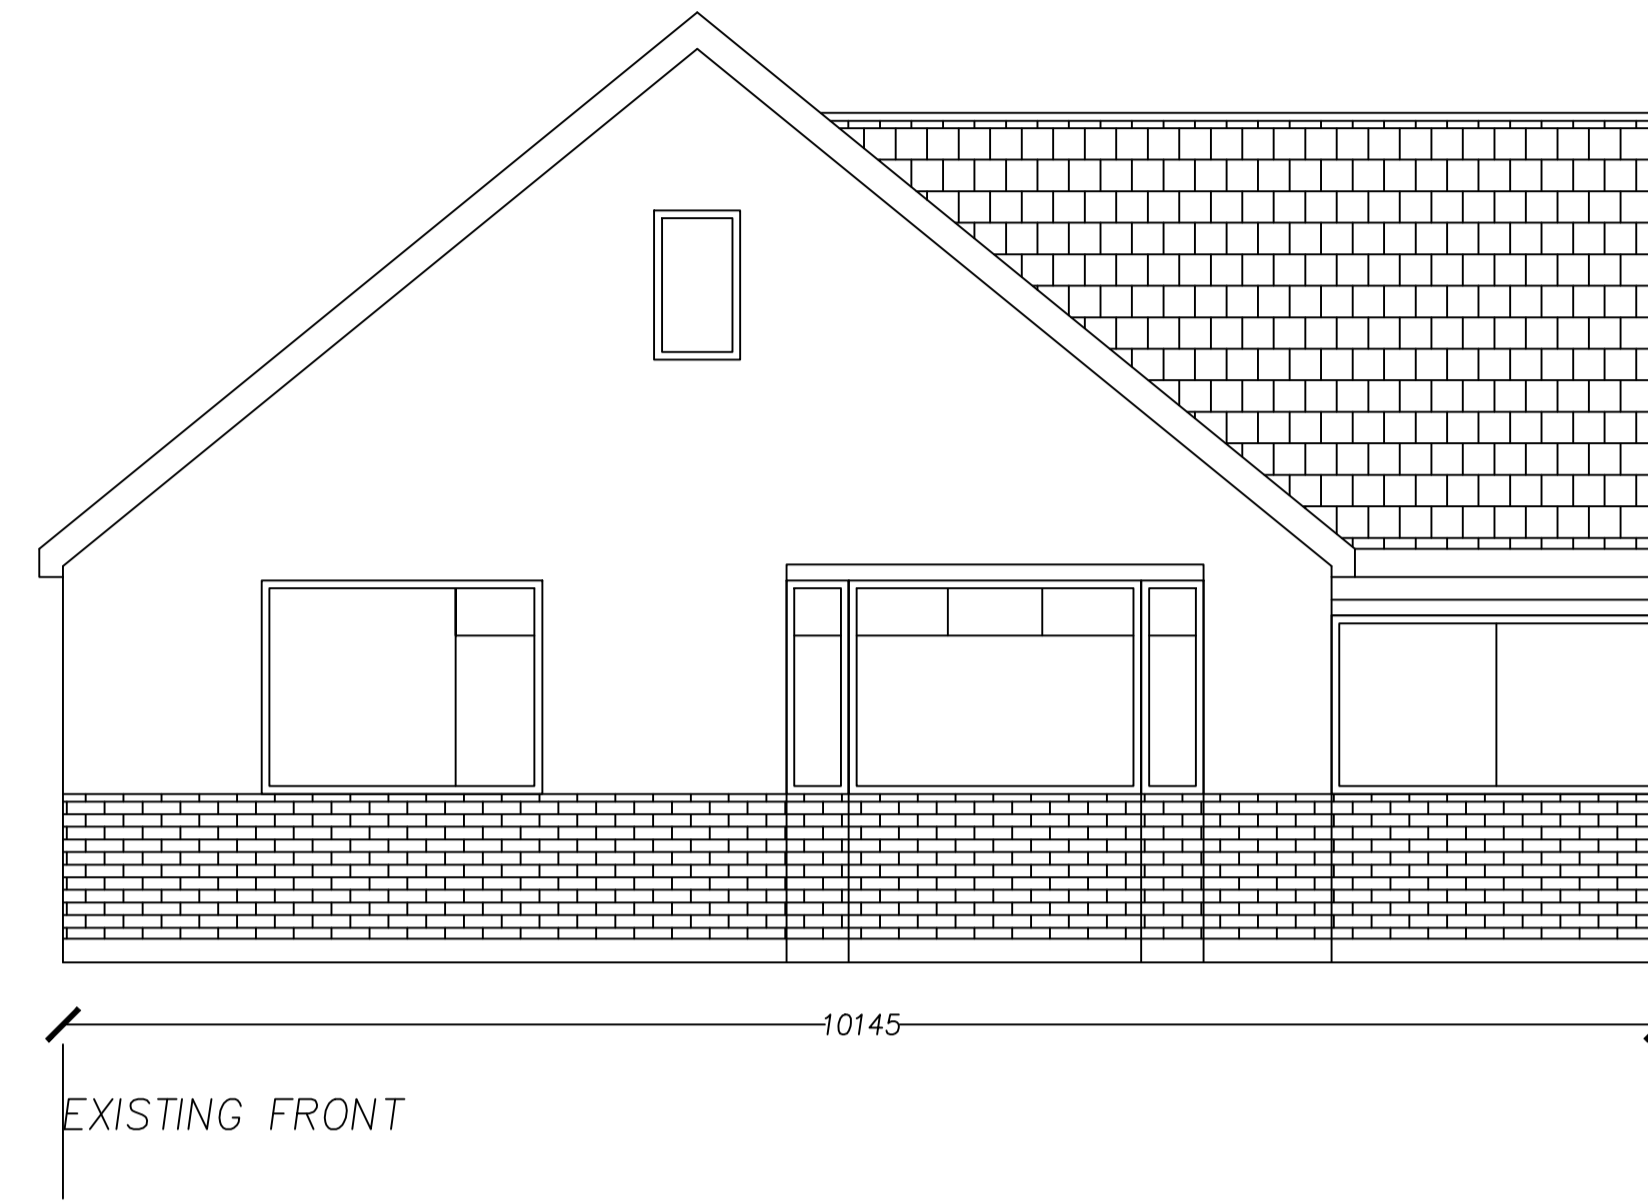

EXISTING FRONT

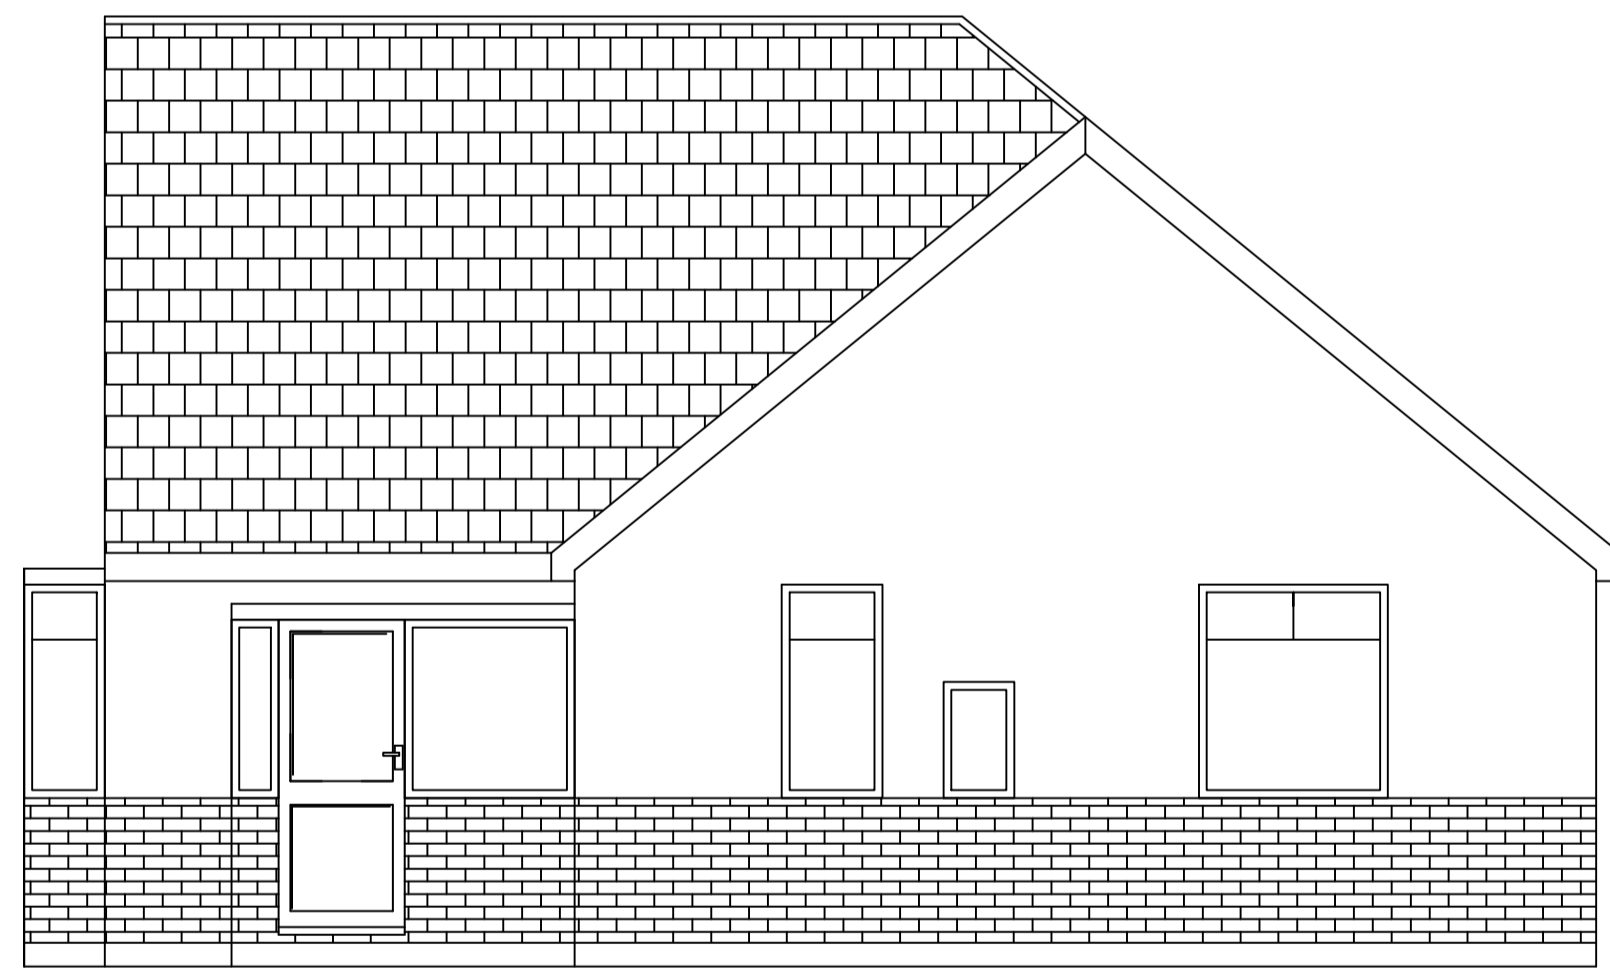

EXISTING SIDE

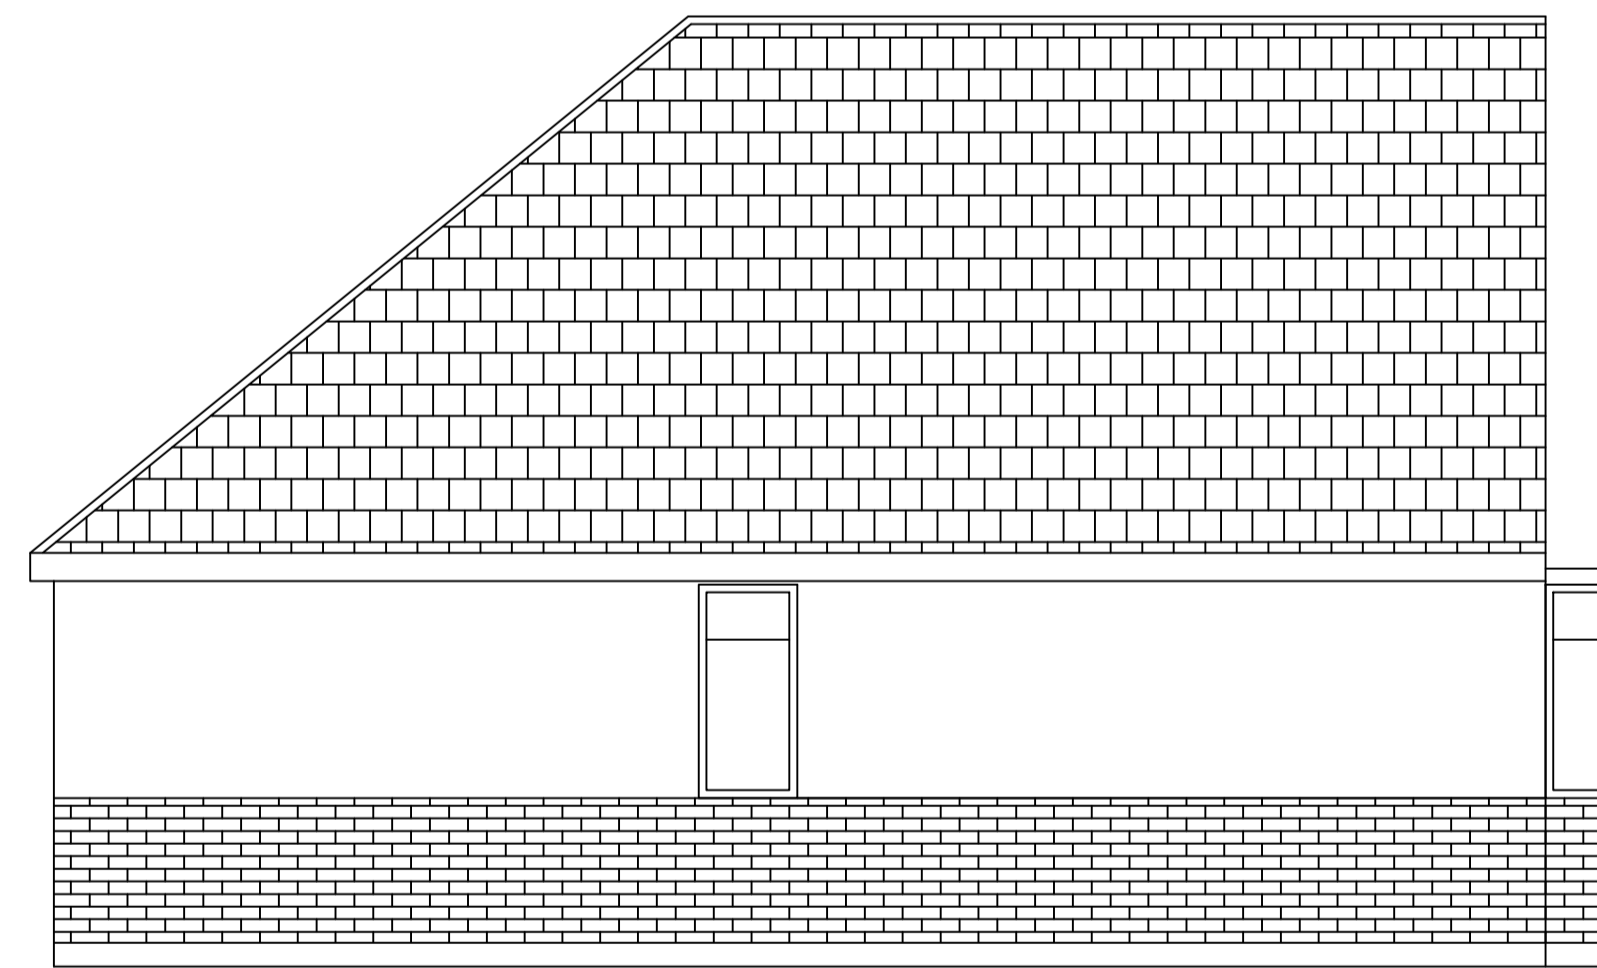

EXISTING SIDE

PROJECT: PROPOSED SINGLE STOREY REAR EXTENSION
WITH SIDE GARAGE AND INTERNAL
ALTERATIONS AND RE-ROOFING WORKS

SITE:
164 THORPE ROAD
KIRBY CROSS
FRINTON ON SEA
ESSEX
CO13 0NQ

SCALE 1: 100	REVISION: A
DATE: 10/03/24	DRAWING NO. 4