


PROPOSED SIDE

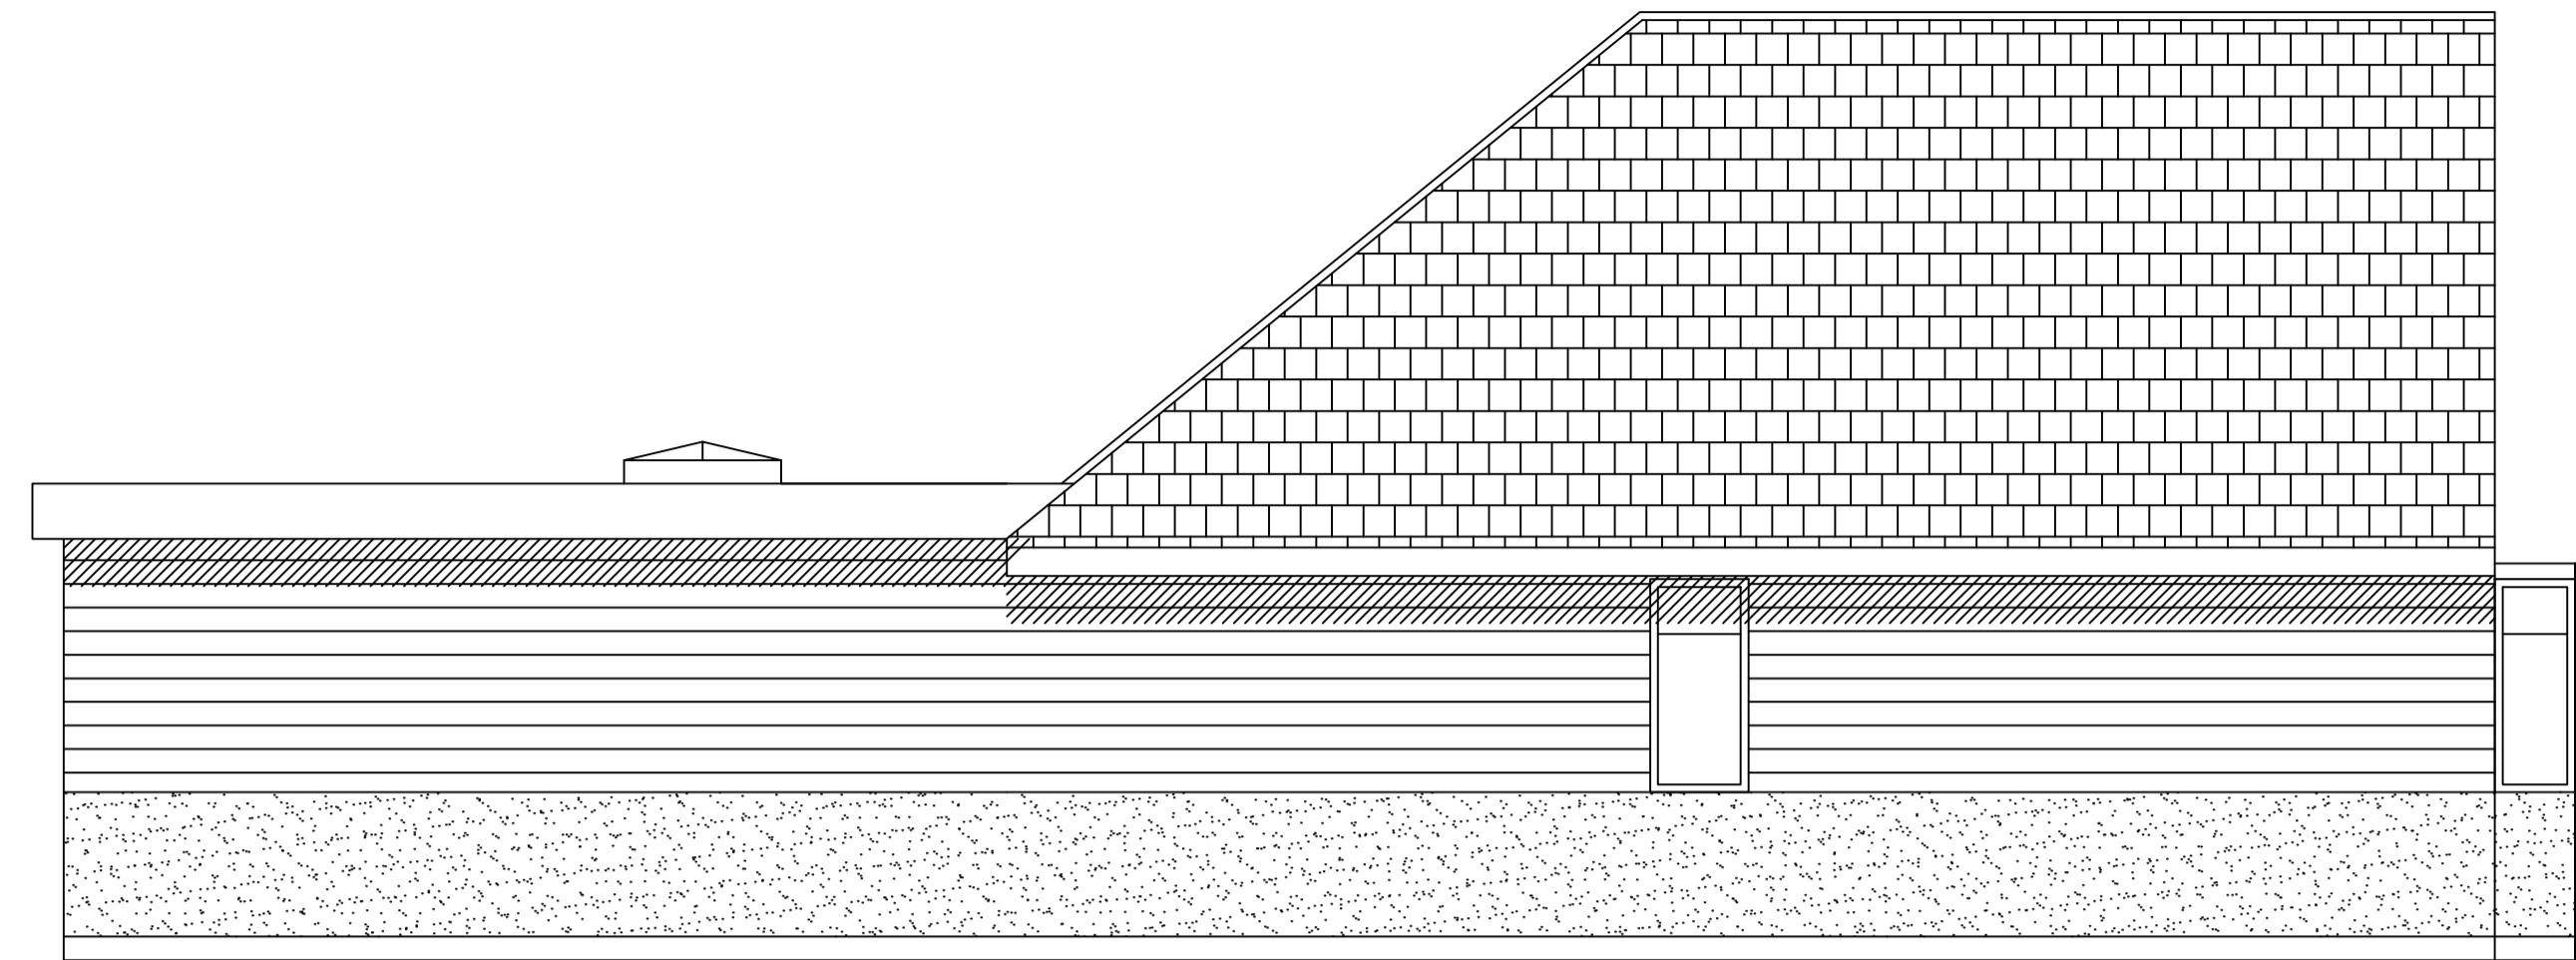

PROPOSED SIDE



PROPOSED REAR



PROPOSED FRONT

PROJECT: PROPOSED SINGLE STOREY REAR EXTENSION
WITH SIDE GARAGE AND INTERNAL
ALTERATIONS AND RE-ROOFING WORKS

SITE:
164 THORPE ROAD
KIRBY CROSS
FRINTON ON SEA
ESSEX
CO13 0NQ

SCALE 1: 100 REVISION: A

DATE: 10/03/24 DRAWING NO. 3