




19 COLNE VIEW: LOCATION PLAN  
SCALE: 1:1250@A3

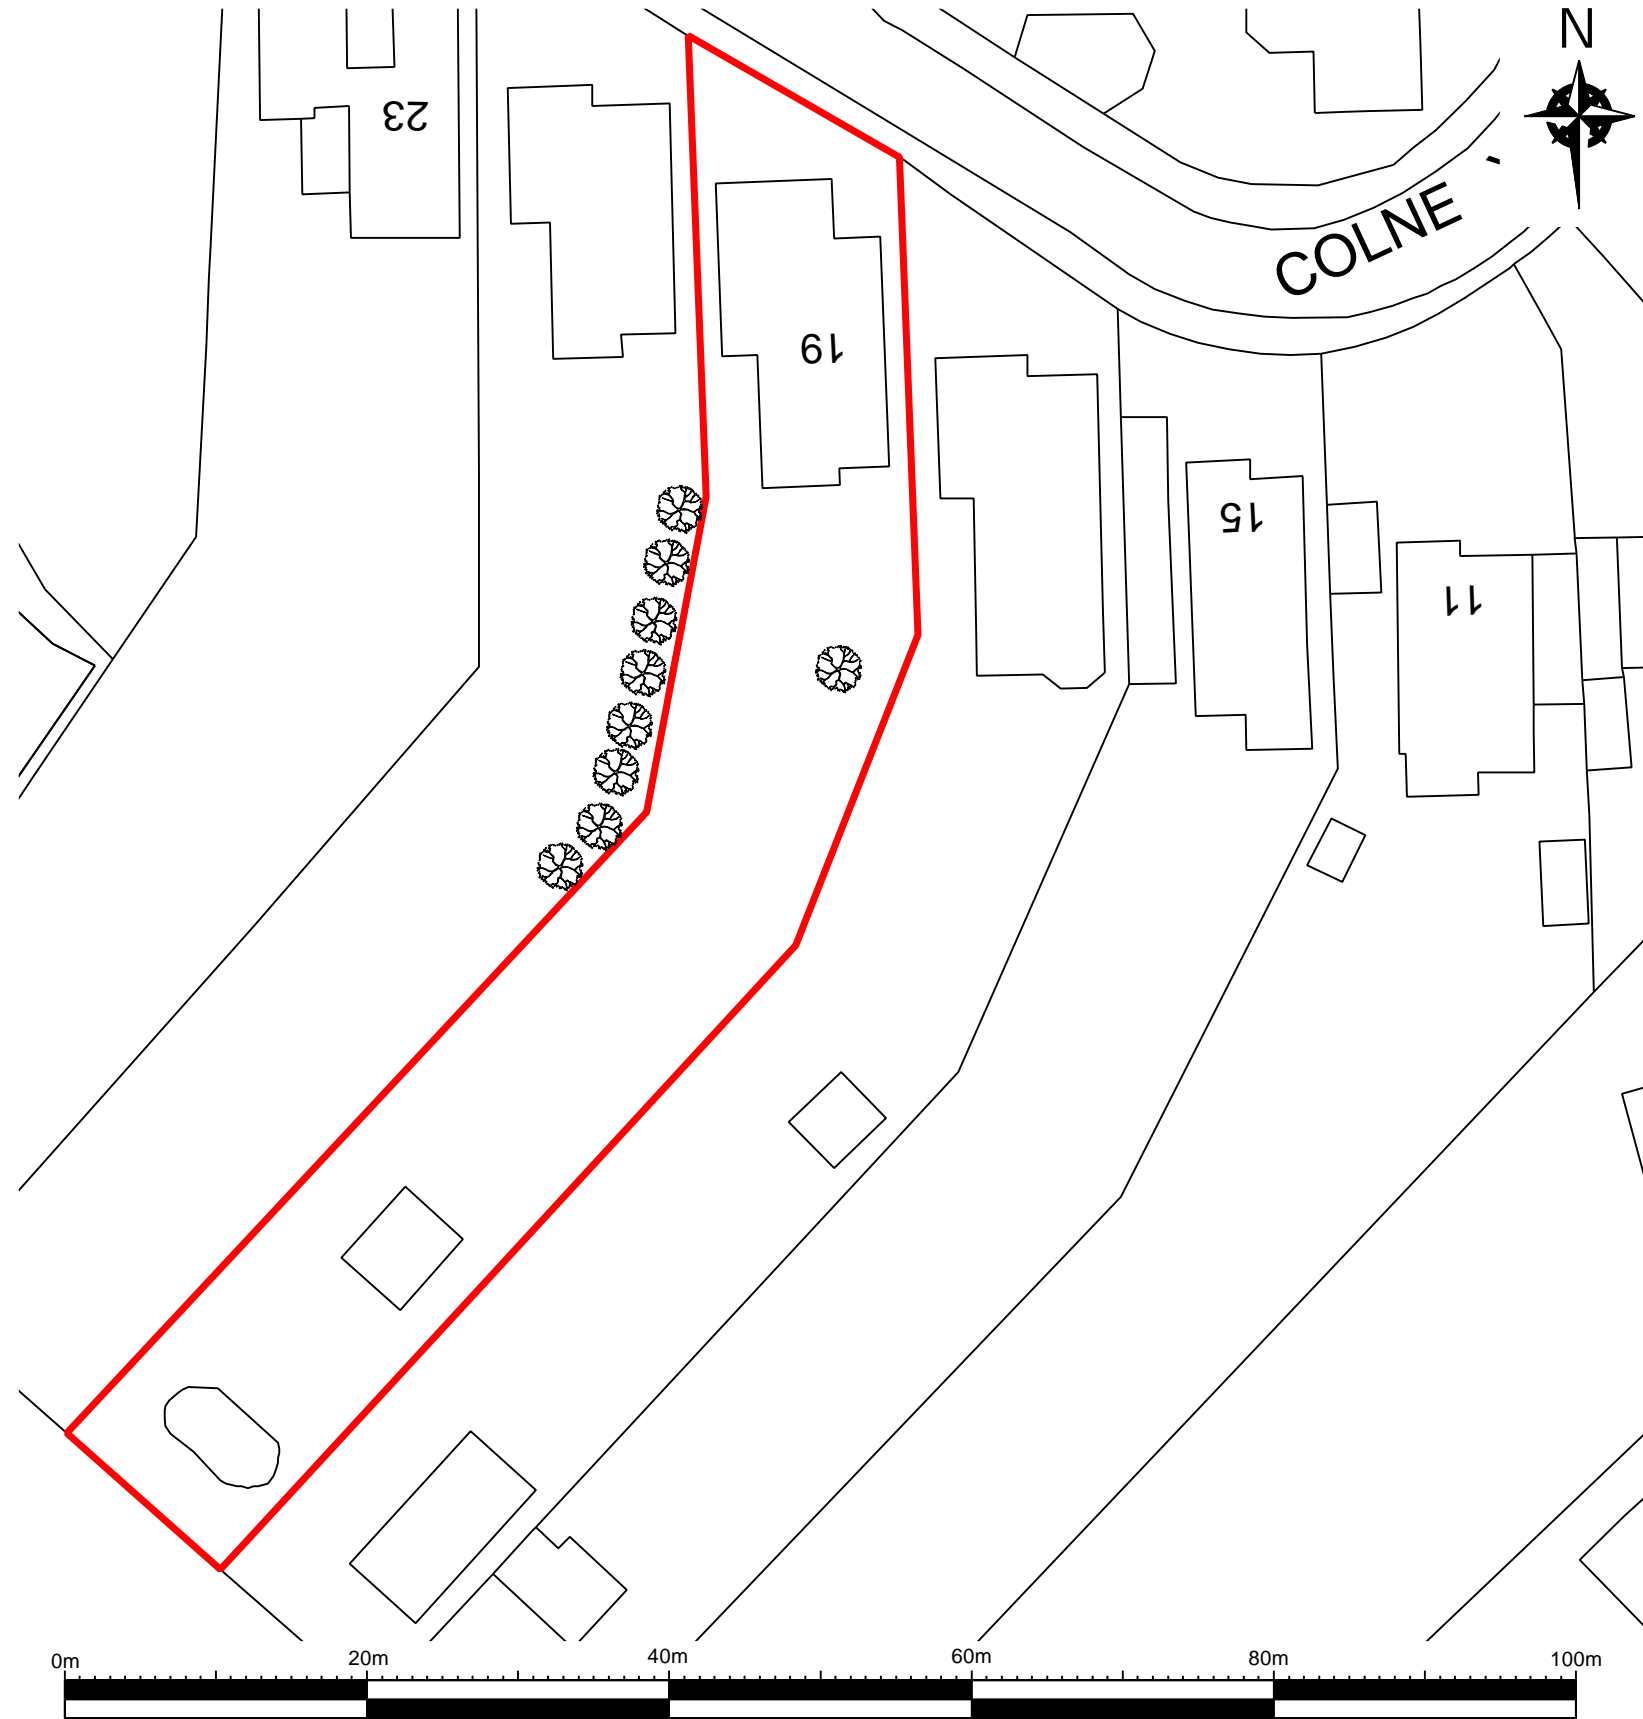

Meters  
19 COLNE VIEW: BLOCK PLAN  
SCALE: 1:500@A3

REV:	DATE:	DESCRIPTION:
00	21.03.2024	LOCATION AND BLOCK PLAN PRODUCED

PROJECT NAME:  
**HOUSE EXTENSION**

PROJECT NUMBER:  
**9000\_0167**

ADDRESS:  
**19 COLNE VIEW  
POINT CLEAR  
ESSEX  
CO16 8LA**

DRAWING NAME:  
**LOCATION & BLOCK PLAN**

PURPOSE:  
**PLANNING APPLICATION**

DRAWING NUMBER: <b>0167-A-001</b>	REVISION STATUS: <b>00</b>
--------------------------------------	-------------------------------

SCALE: <b>AS SHOWN</b>	STATUS: <b>FOR SUBMISSION</b>
---------------------------	----------------------------------

DATE: <b>21.03.2024</b>	DRAWN: <b>B.ANN</b>	ISSUED: <b>B.ANN</b>
----------------------------	------------------------	-------------------------

**BEVERLEY ANN DESIGN LTD**  
PLANNING & ARCHITECTURAL DESIGN  
RESIDENTIAL • COMMERCIAL • INDUSTRIAL

BEVERLEY ANN DESIGN LTD  
20-22 WENLOCK ROAD, LONDON, N1 7GU  
EMAIL: [REDACTED]  
PHONE: [REDACTED]