




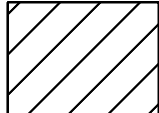


147 CLACTON ROAD: PROPOSED OUTLINE PLAN  
SCALE: 1:200@A3

**LEGEND**

-  EXISTING PROPERTY TO BE RETAINED
-  PROPOSED BUILDING WORKS OUTLINE
-  EXISTING STRUCTURE TO BE DEMOLISHED

SCALE: 1:200 (meters)

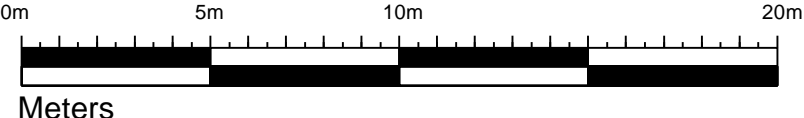

REV:	DATE:	DESCRIPTION:
00	01.04.2024	PROPOSED OUTLINE PROUCED

PROJECT NAME: <b>REAR EXTENSION</b>	
PROJECT NUMBER: <b>9000_0099</b>	
ADDRESS: <b>147 CLACTON ROAD ST OSYTH ESSEX CO16 8PT</b>	
DRAWING NAME: <b>PROPOSED OUTLINE PLAN</b>	
PURPOSE: <b>PLANNING APPLICATION</b>	
DRAWING NUMBER: <b>0099-A-002</b>	REVISION STATUS: <b>00</b>
SCALE: <b>AS SHOWN</b>	STATUS: <b>FOR SUBMISSION</b>
DATE: <b>01.04.2024</b>	DRAWN: <b>B.ANN</b>
	ISSUED: <b>B.ANN</b>