


147 CLACTON ROAD: LOCATION PLAN
SCALE: 1:1250@A3

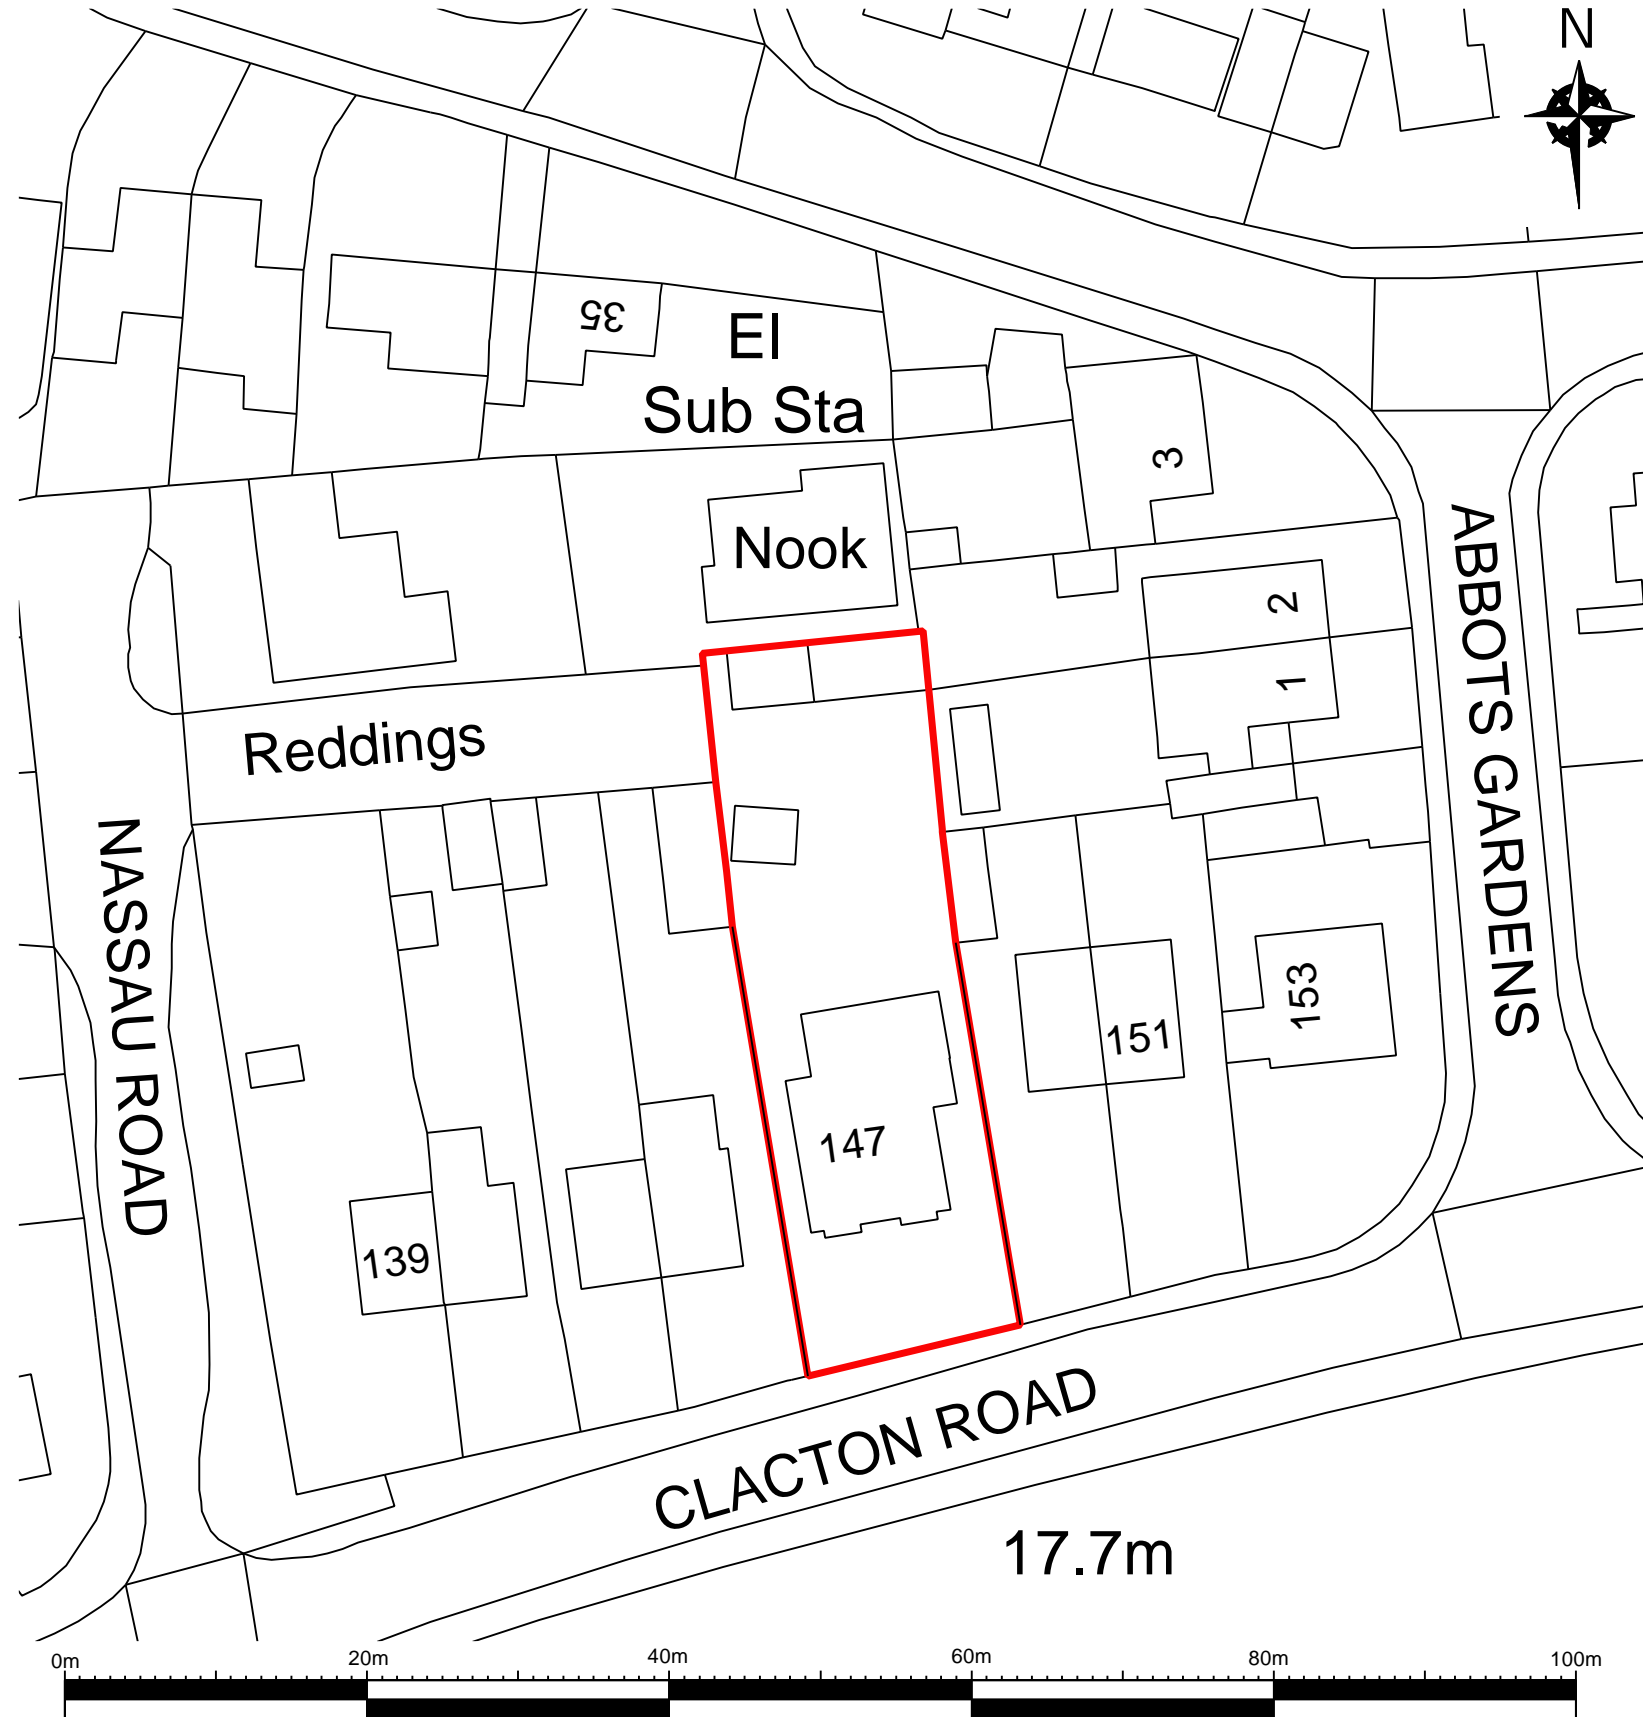

Meters
147 CLACTON ROAD: BLOCK PLAN
SCALE: 1:500@A3

REV:	DATE:	DESCRIPTION:
00	01.04.2024	LOCATION AND BLOCK PLAN PRODUCED

PROJECT NAME:
REAR EXTENSION

PROJECT NUMBER:
9000_0099

ADDRESS:
147 CLACTON ROAD
ST OSYTH
ESSEX
CO16 8PT

DRAWING NAME:
LOCATION & BLOCK PLAN

PURPOSE:
PLANNING APPLICATION

DRAWING NUMBER: 0099-A-001	REVISION STATUS: 00
-------------------------------	------------------------

SCALE: AS SHOWN	STATUS: FOR SUBMISSION
--------------------	---------------------------

DATE: 01.04.2024	DRAWN: B.ANN	ISSUED: B.ANN
---------------------	-----------------	------------------

