


DATE MARCH 24		DRIVERS COTTAGE	Mr and Mrs K JONES	Enlly Brown Architectural Design Services	43a West Street Kings Cliffe Peterborough PE8 6XB Tel 07884188916
Scale 1:200	Design Enlly Brown	DRIVERS COTTAGE 4 MANOR FARM COURT TTCHMARSH NN14 3EJ	DRIVERS COTTAGE 4 MANOR FARM COURT TTCHMARSH NN14 3EJ		
PROPOSED SITE LAYOUT		SINGLE STOREY EXTENSION			
DRG 150324/6					

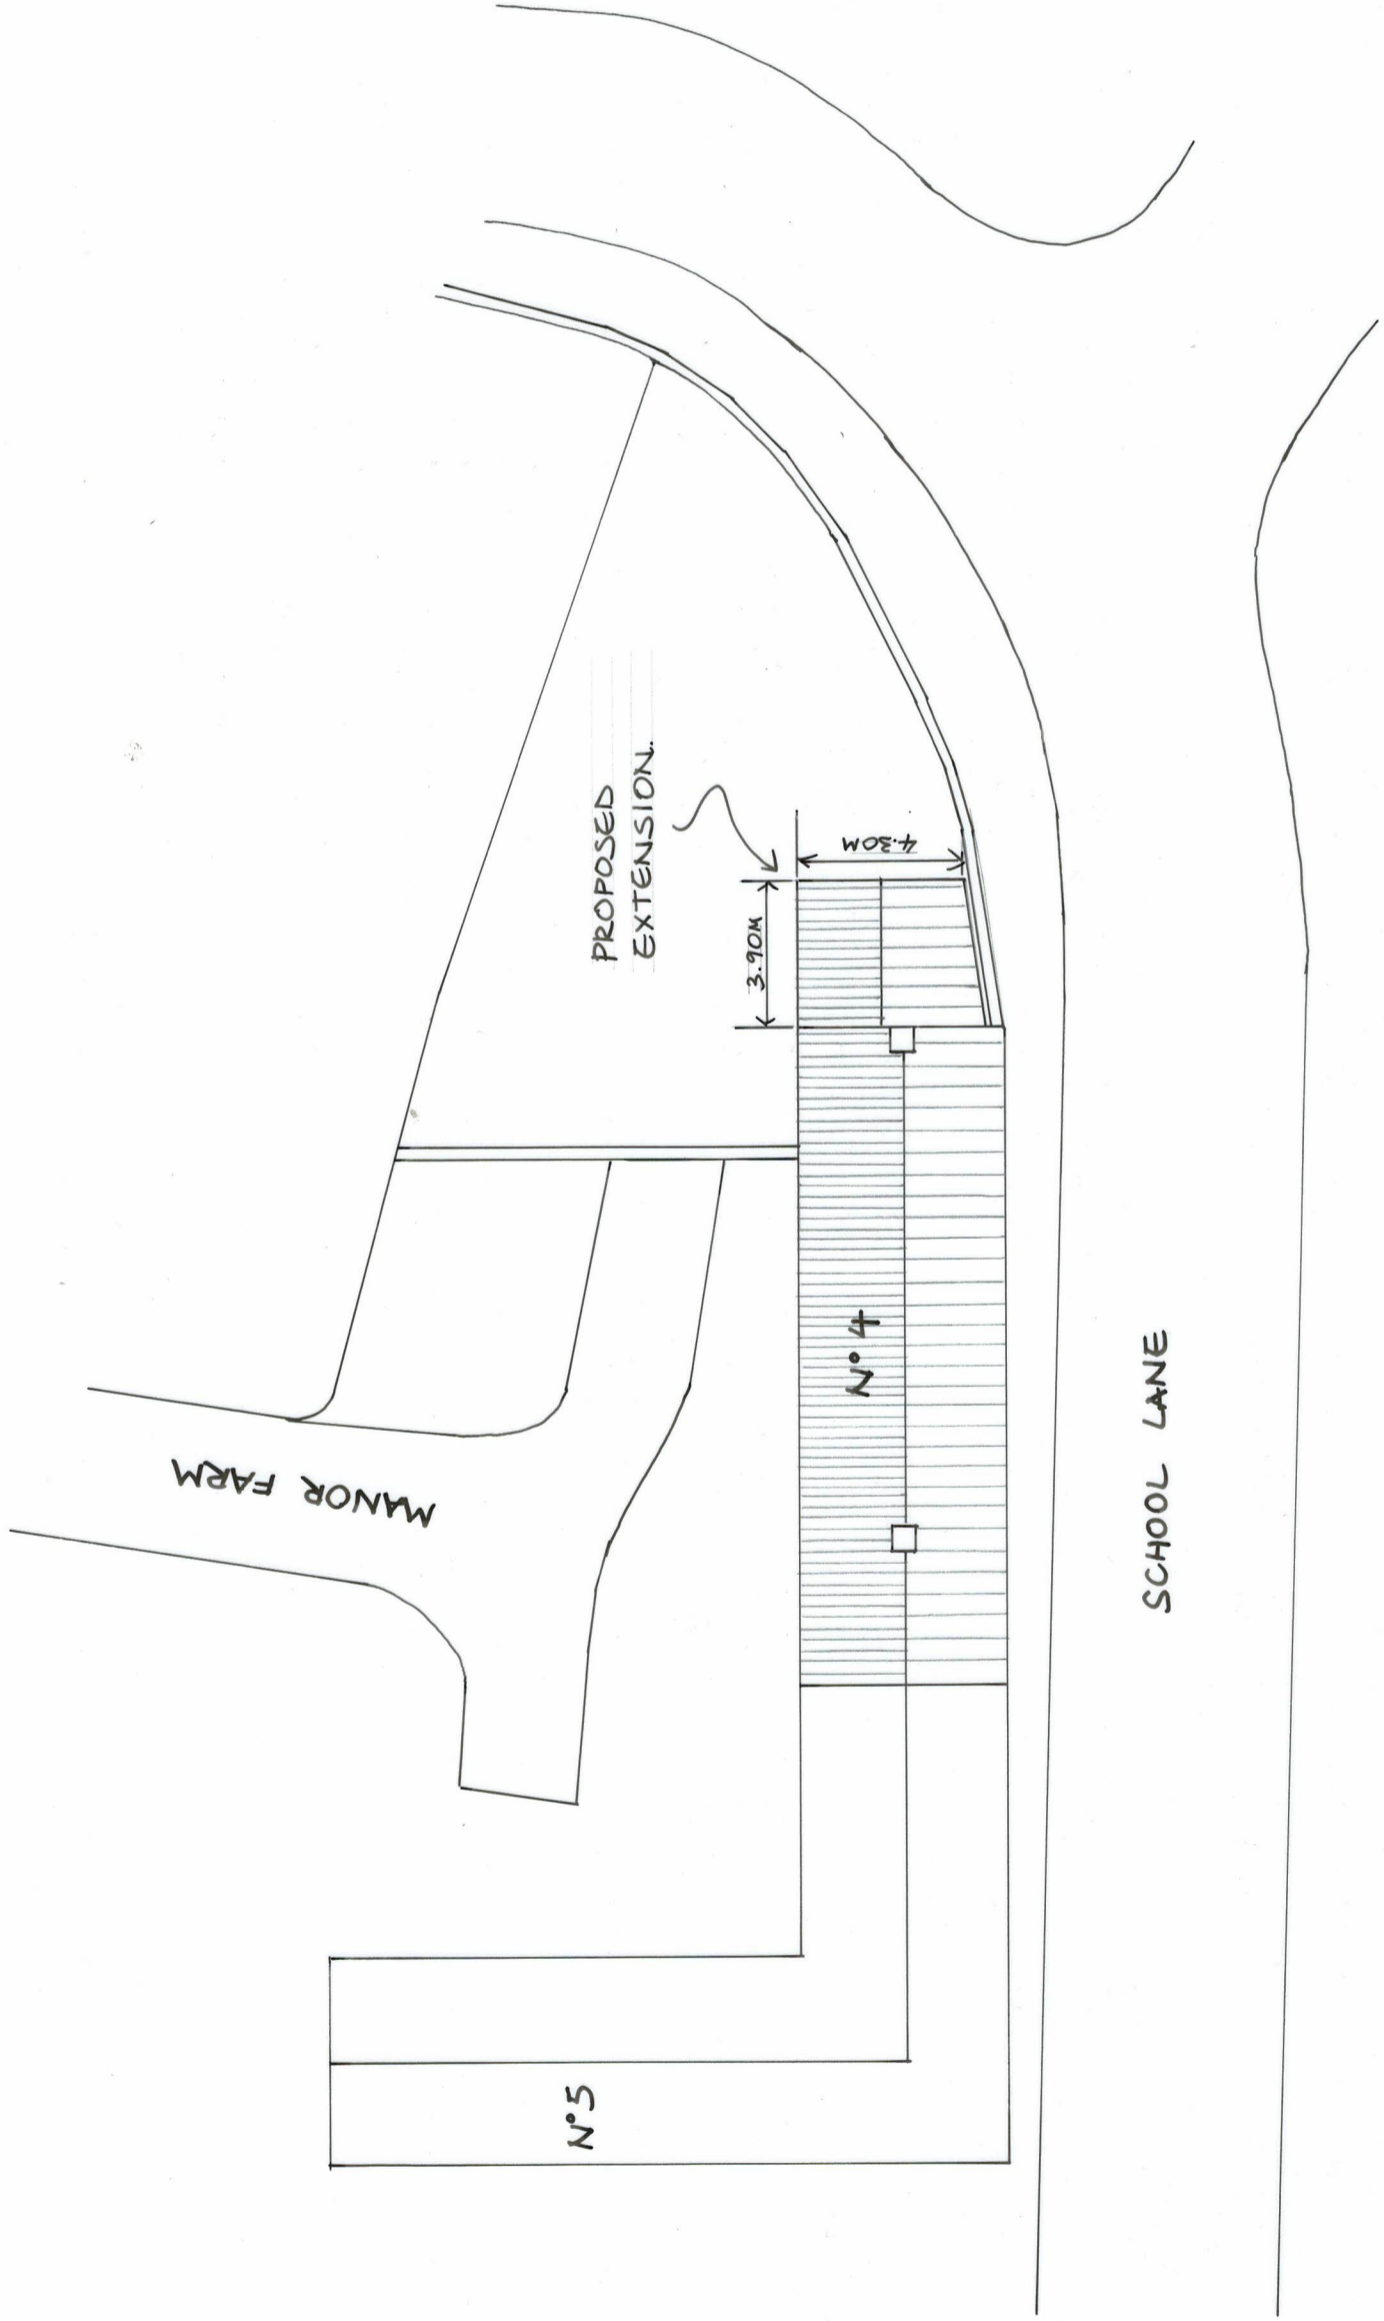

PROPOSED SITE LAYOUT 1:200

