
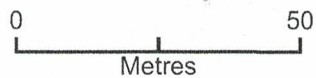


Drivers Cottage, 4 Manor Farm Court, Titchmarsh, NN14 3EJ

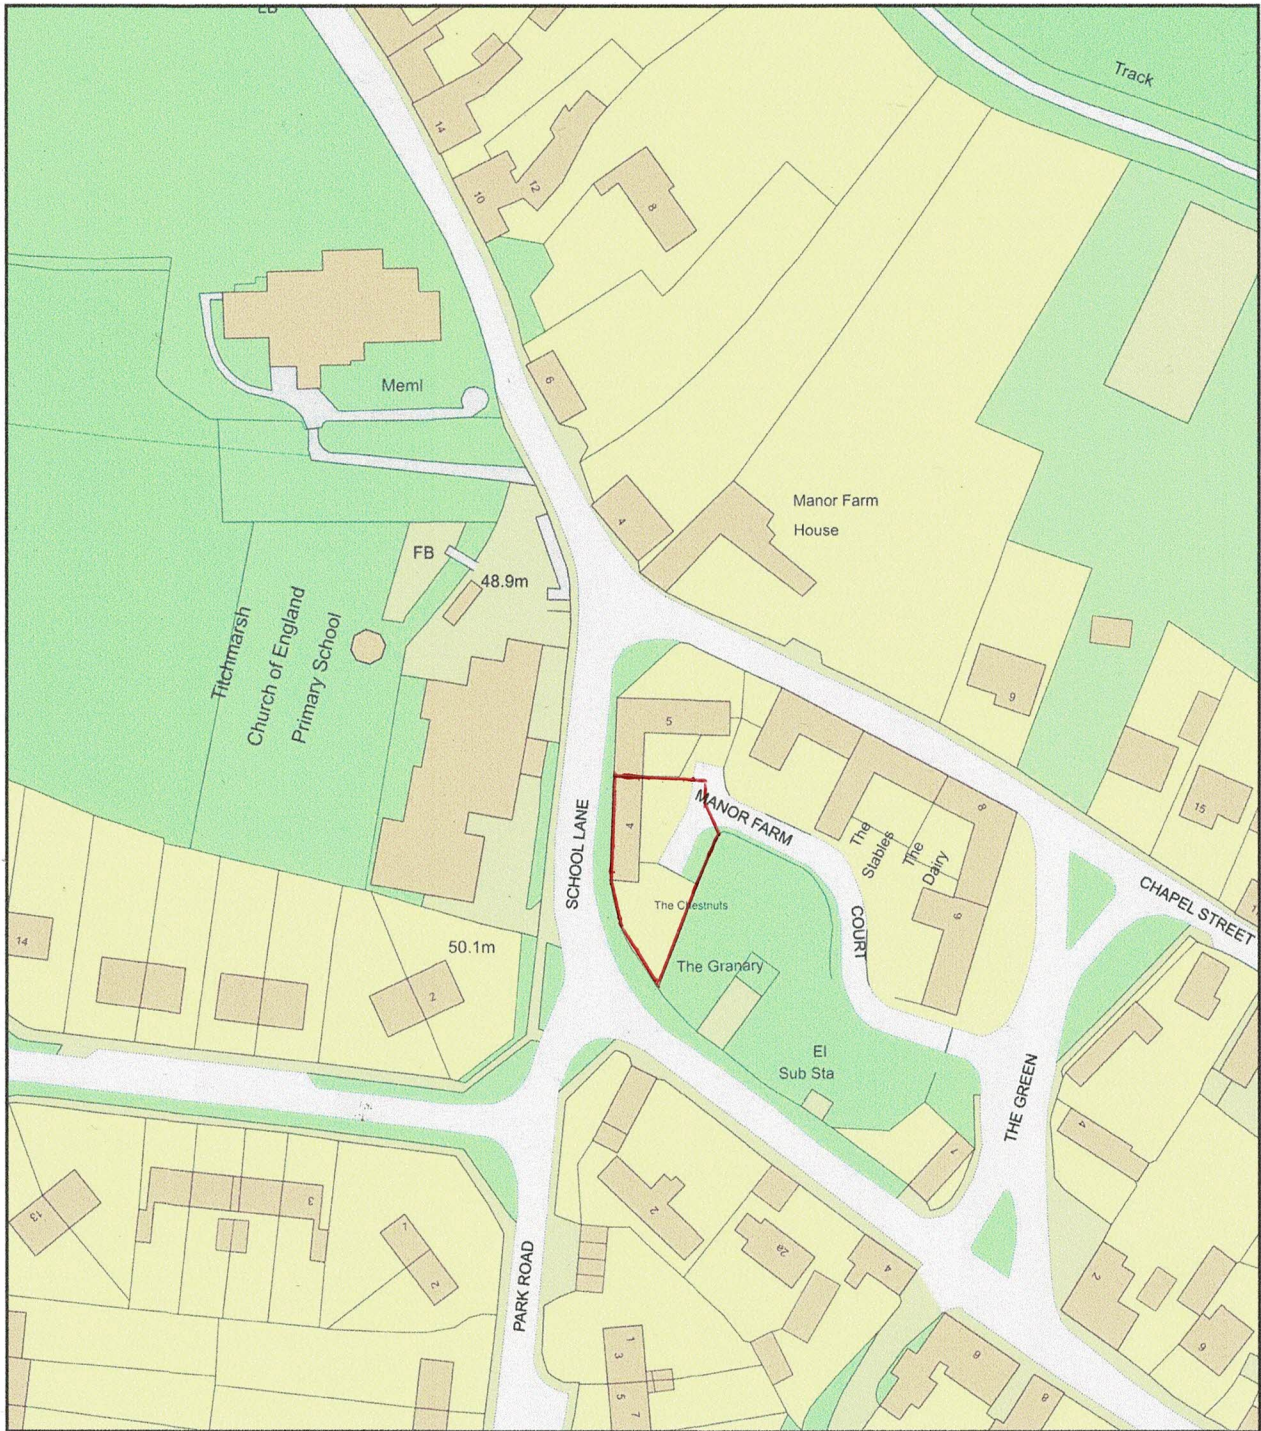

Plan Produced for: Emily Brown

Date Produced: 15 Mar 2024

Plan Reference Number: TQRQM24075095605314

Scale: 1:1250 @ A4