


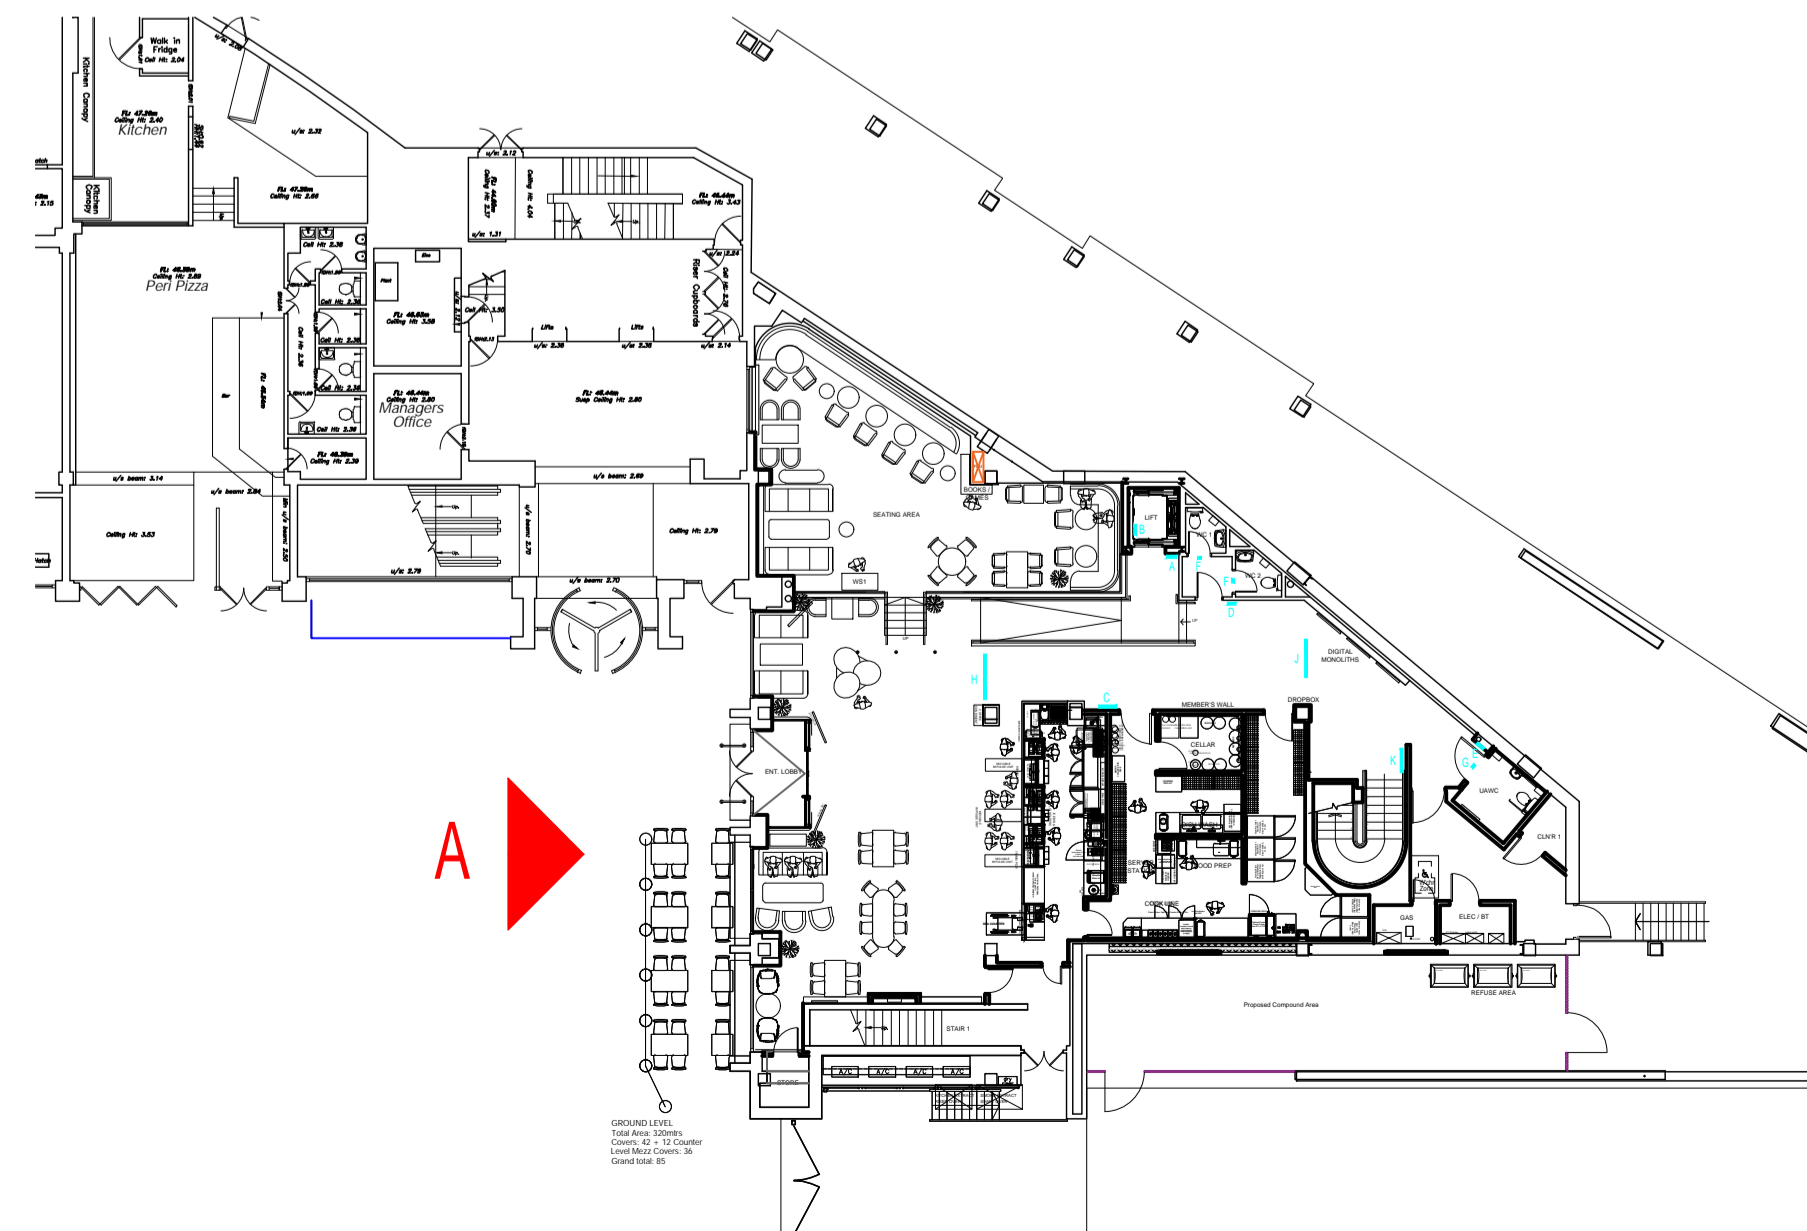

Elevation A - 1:50@A1



Revision	Description	Date

NB
Architects
DA

www.nbda-architects.co.uk Tel 01625 575550

Client CINEWORLD

Project EPSOM PICTUREHOUSE

Drawing EXISTING ENTRANCE ELEVATION

Drawing No.	2215EP-005	Revision
Scale	1:50@A1	Date 05.04.23 Drawn JG

This drawing is copyright of N.B.D.A. Ltd. and should not be reproduced without permission. Dimensions should not be scaled off this drawing. All dimensions should be checked on site.