



PROJECT NAME  
ALPITRONIC HYC 300

ADDRESS

DRAWING TITLE  
TYPICAL ELEVATION

DRAWING NO.  
001\_01

SCALE (@A2)	DRAWN BY	REV.
1:20	PH	A

REV.	DESCRIPTION
A	Issued for comment

DATE	REV. BY	PH	APP. BY	MD
09/07/21				

REV.	DESCRIPTION

DATE	REV. BY	APP. BY

REV.	DESCRIPTION

DATE	REV. BY	APP. BY

REV.	DESCRIPTION

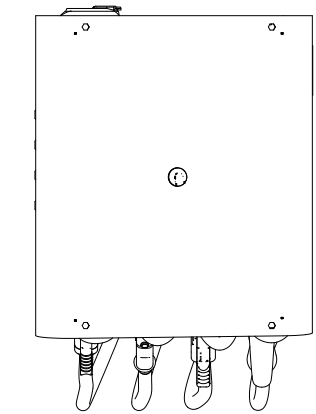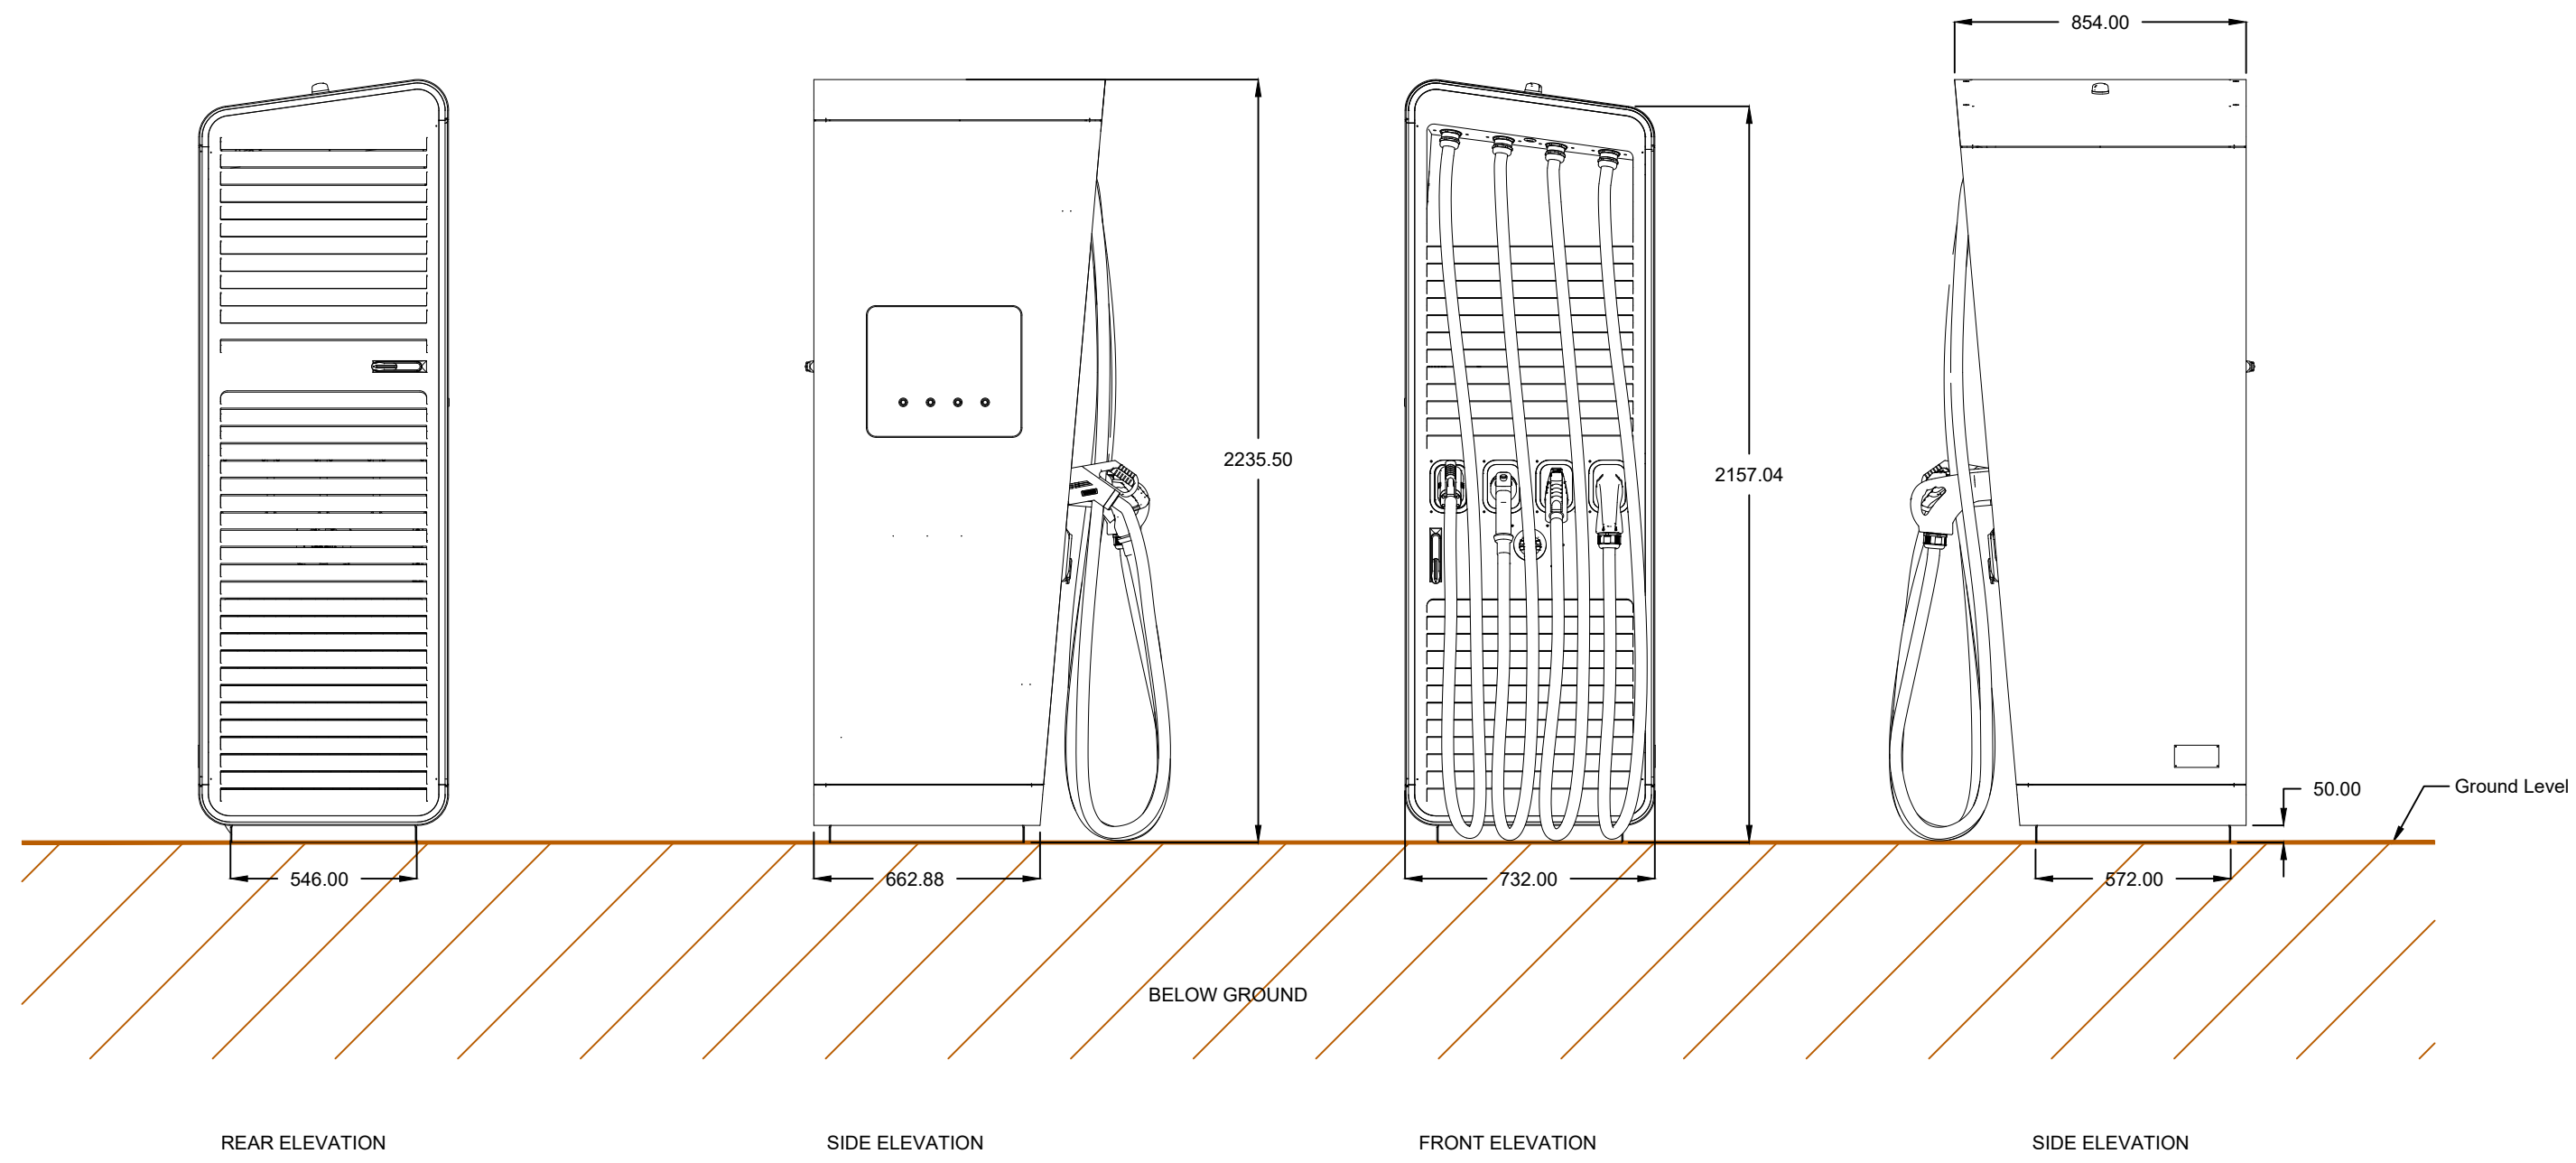

PLAN VIEW

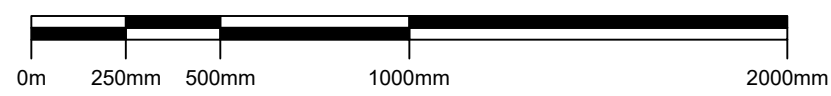

COMMENTS

**the EV network**

The EV Network, 8th Floor Park House, Park Street, London W1K 6SS.  
© The EV Network. 2021