


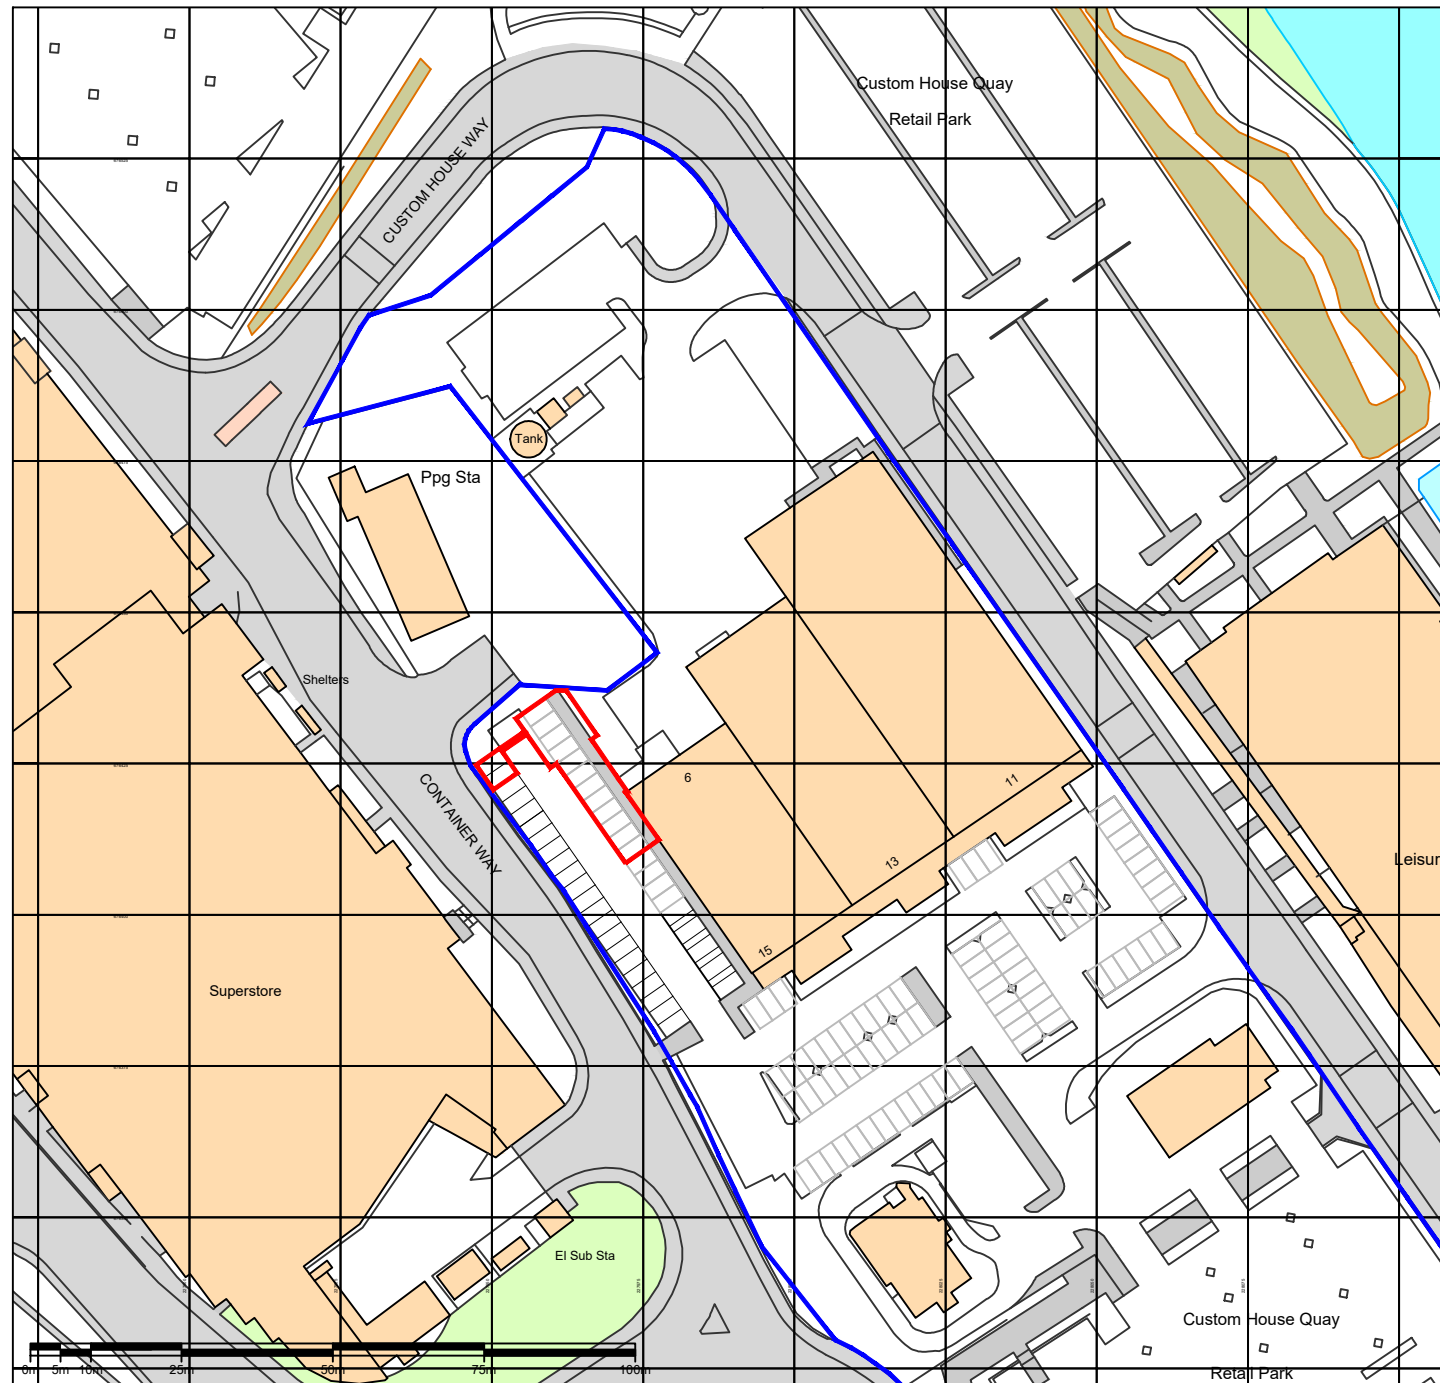

KEY	
	Site Boundary
	Ownership Boundary
Site Area: 258sqm	



PROJECT NAME

GREENOCK - WATERFRONT RETAIL PARK

ADDRESS

Waterfront Retail Park,
Custom House Way,
Greenock
PA15 1EG

DRAWING TITLE

LOCATION PLAN

DRAWING NO.

EVN751_04

SCALE (@A3)	DRAWN BY	REV.
1:1250	HR	A

REV.	DESCRIPTION
A	Issued for comment

DATE	REV. BY	HR	APP. BY	PH
02/04/24				

REV.	DESCRIPTION

DATE	REV. BY	APP. BY

REV.	DESCRIPTION

DATE	REV. BY	APP. BY

NOTES

Drawing for illustration only. This drawing has been prepared by The EV Network and issued to authorised individuals only. Users should complete their own risk assessments. The EV Network accept no responsibility for any inaccuracies.



The EV Network, 84 Brook Street, London
W1K 5EH
© The EV Network. 2023