


**EXISTING PLAN LAYOUT**

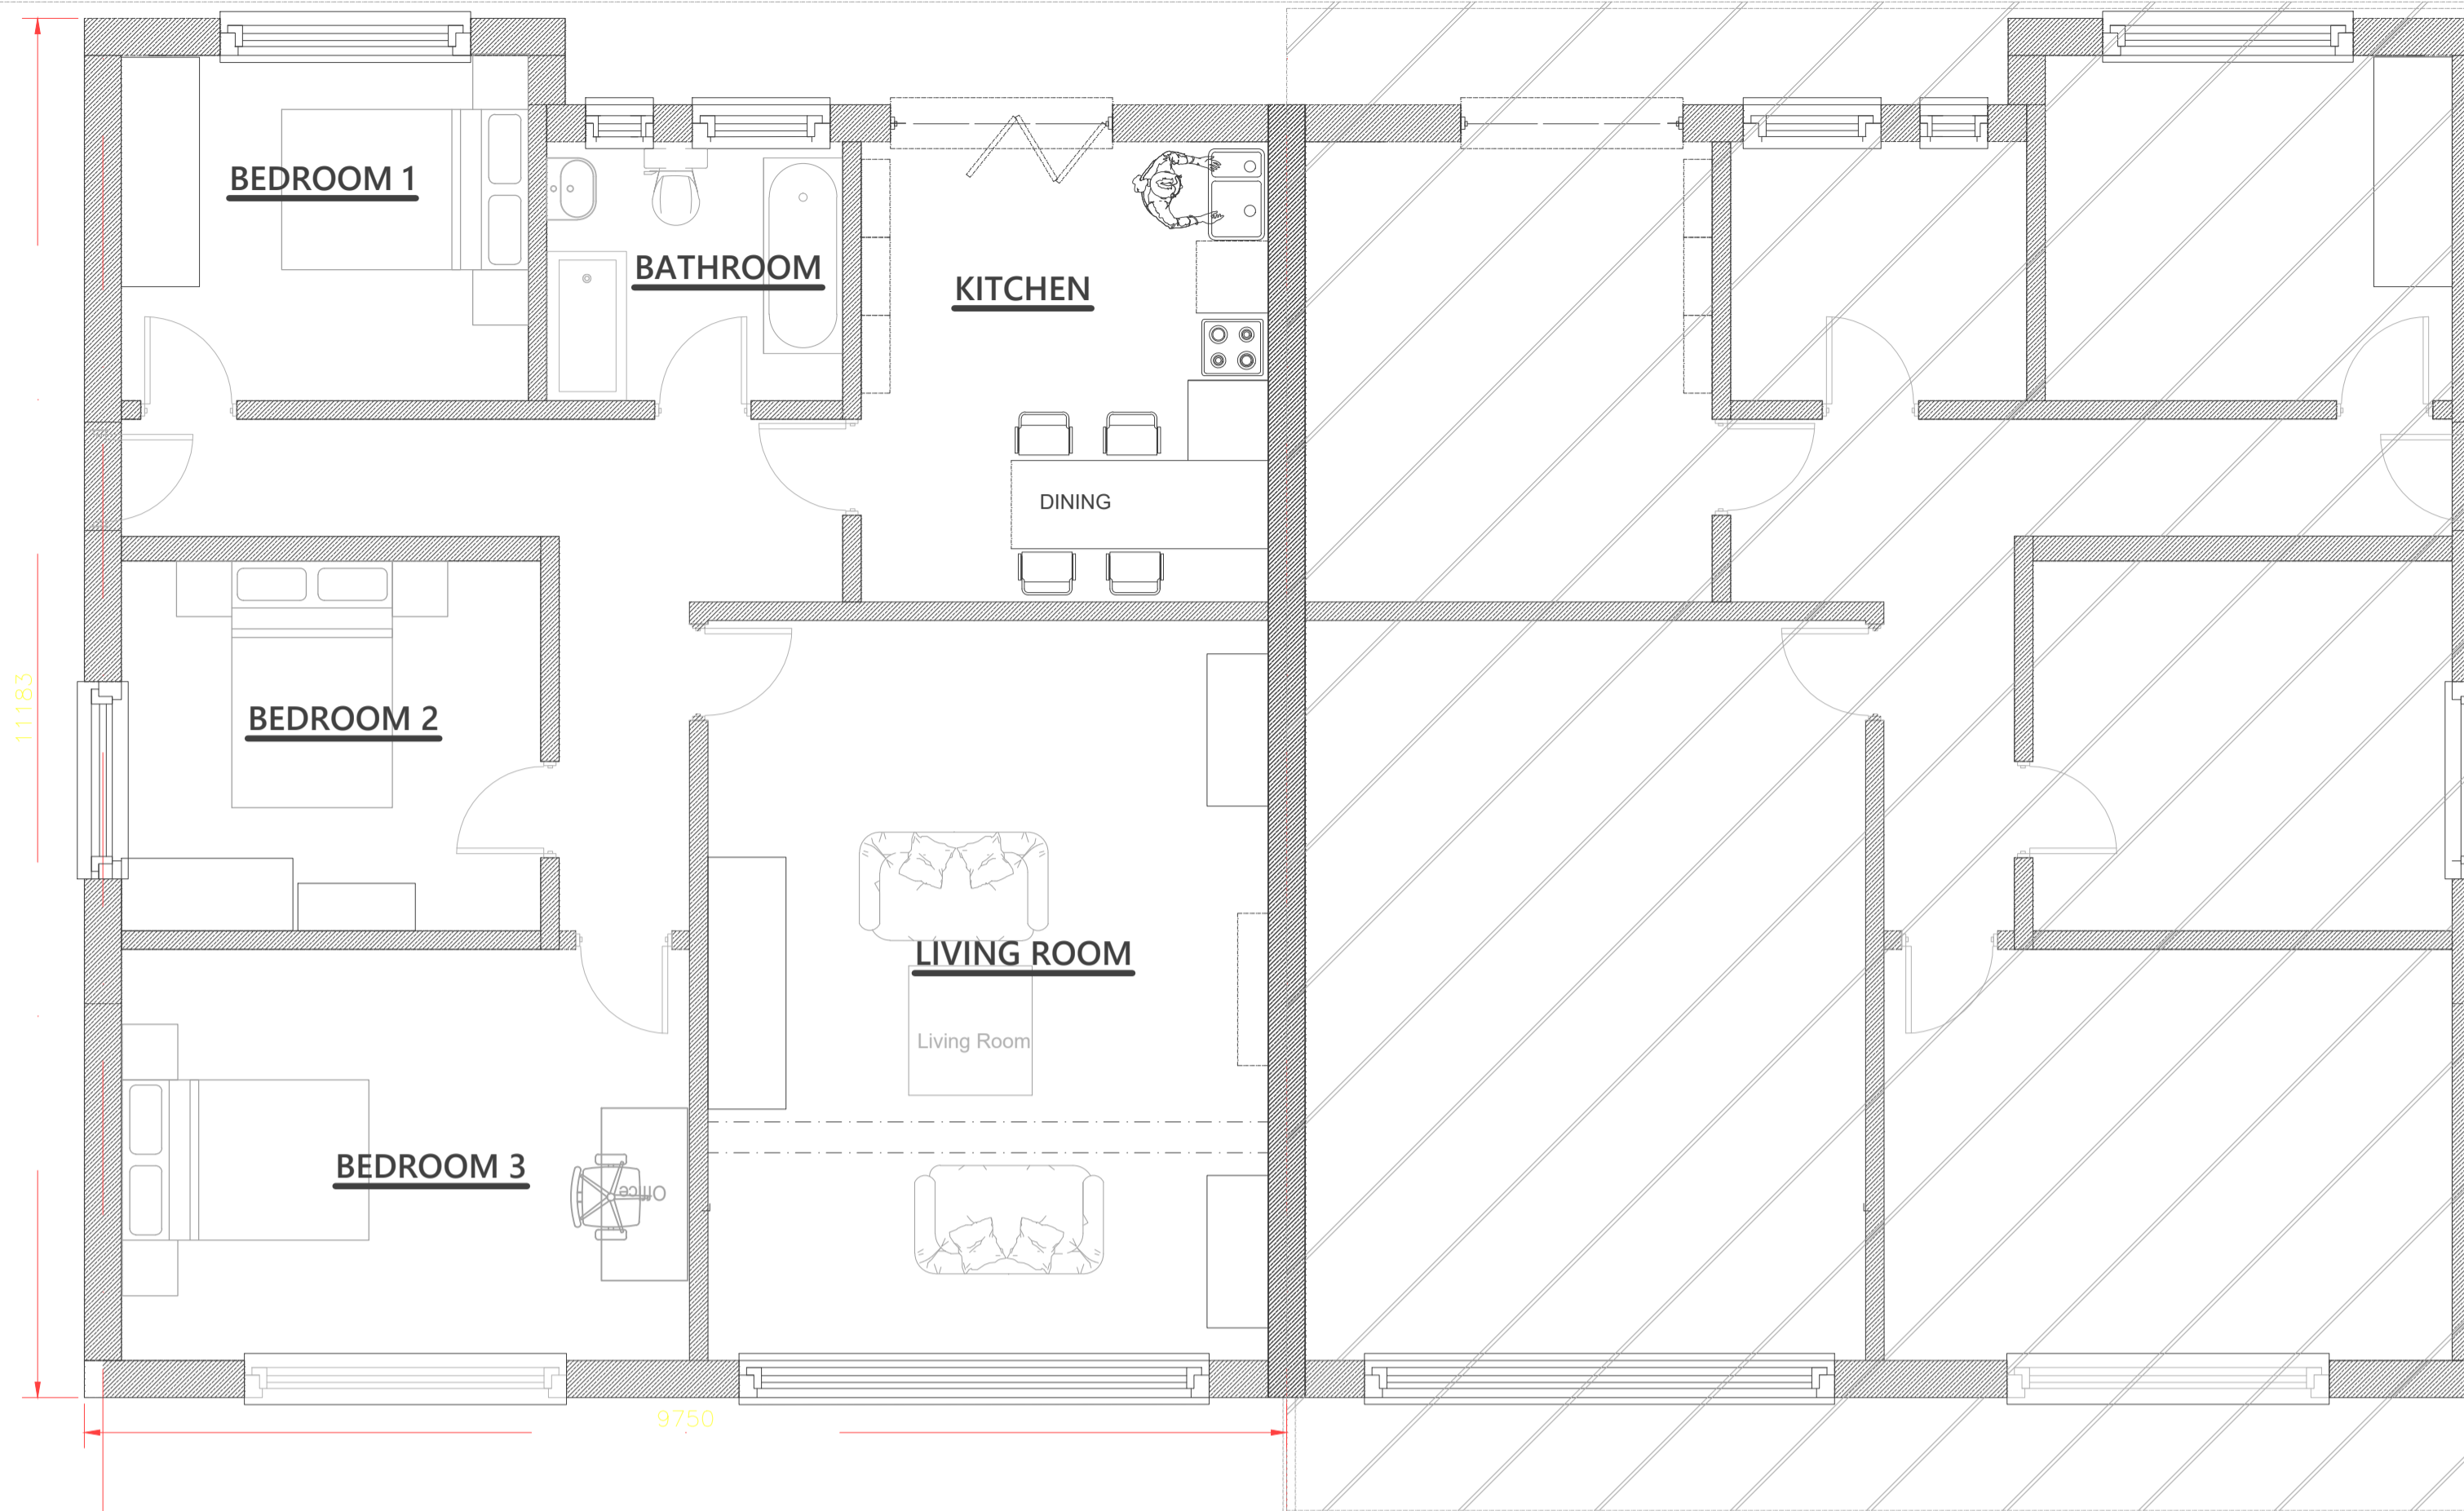

1 Basildon Road

3 Basildon Road

**GENERAL NOTES**

1. DO NOT SCALE THIS DRAWING.
2. THIS DRAWING IS TO BE READ IN CONJUNCTION WITH ALL OTHER RELEVANT DRAWING ISSUES AND THE SPECIFICATION.
3. ALL BUILDING MATERIALS, COMPONENTS AND WORKMANSHIP TO COMPLY WITH THE APPROPRIATE PUBLIC HEALTH ACTS, BUILDING REGULATIONS, BRITISH STANDARDS AND CODES OF PRACTICE AND THE APPROPRIATE MANUFACTURERS RECOMMENDATIONS.
4. FOR ALL SPECIALIST WORK SEE RELEVANT DRAWINGS.
5. ANY DISCREPANCIES, ERRORS OR OMISSIONS TO BE REPORTED TO THE PROJECT CO-ORDINATOR FOR FURTHER INSTRUCTIONS
6. THE ENGINEER IS NOT RESPONSIBLE FOR DIMENSIONS, EXCEPT WHERE SHOWN ON HIS DRAWINGS. ALL SETTING OUT INFORMATION, DIMENSIONS ETC, SHALL BE CALCULATED FROM THE ARCHITECT'S DRAWINGS FOR DIMENSIONED LAYOUTS OF WALLS SEE ARCHITECTS DRAWINGS.

CLIENT:

**D WILLIAMS**

SITE:

**1 BASILDON ROAD  
BEXLEYHEATH  
DA7 4RQ**


DRAWING TITLE:

**EXISTING  
GROUND FLOOR  
PLAN VIEW .**

| DATE     | DESCRIPTION         | BY | REV |
|----------|---------------------|----|-----|
| 01.03.24 | ISSUED FOR APPROVAL | KS | A   |



Unit 28 Columbia Point,  
Off Neptune Street,  
Canada Water, London  
SE16 7BE  
Telephone: 020 8129 1550  
Email: kenny@scl-db.co.uk

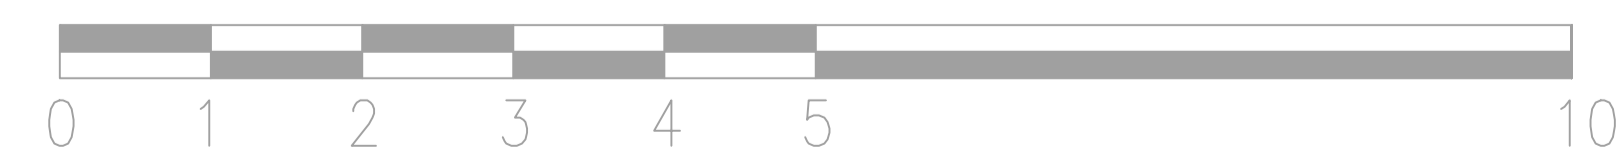

SCALE BAR 1:50

|                    |                                    |                 |            |
|--------------------|------------------------------------|-----------------|------------|
| Scale:             | Drawn:                             | Appvd:          | Date:      |
| 1:50               | SK                                 | KS              | 01.03.2024 |
| <b>A1</b><br>Sheet | Drawing No:<br><b>DW.24.003.01</b> | Rev<br><b>A</b> |            |