

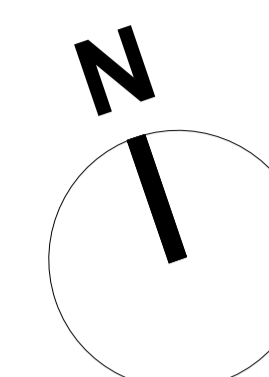
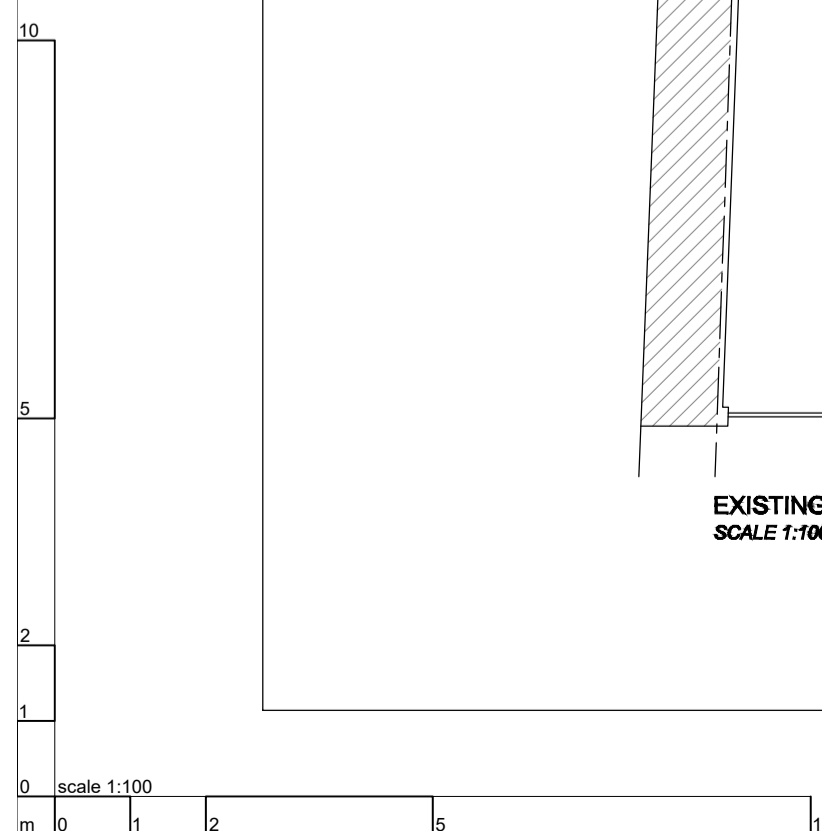


Notes: -  
 Do not scale from this drawing. If no authorisation signature present, drawing is for reference only. This drawing or part thereof is not to be copied without Agenda 21 Architects Studio written consent. Figured dimensions only are to be taken from this drawing. All dimensions to be checked on site by main contractor prior to commencement. All discrepancies to be reported to the Architect immediately. If in doubt, ask. © This drawing is the copyright of Agenda 21 Architects Studio Ltd.

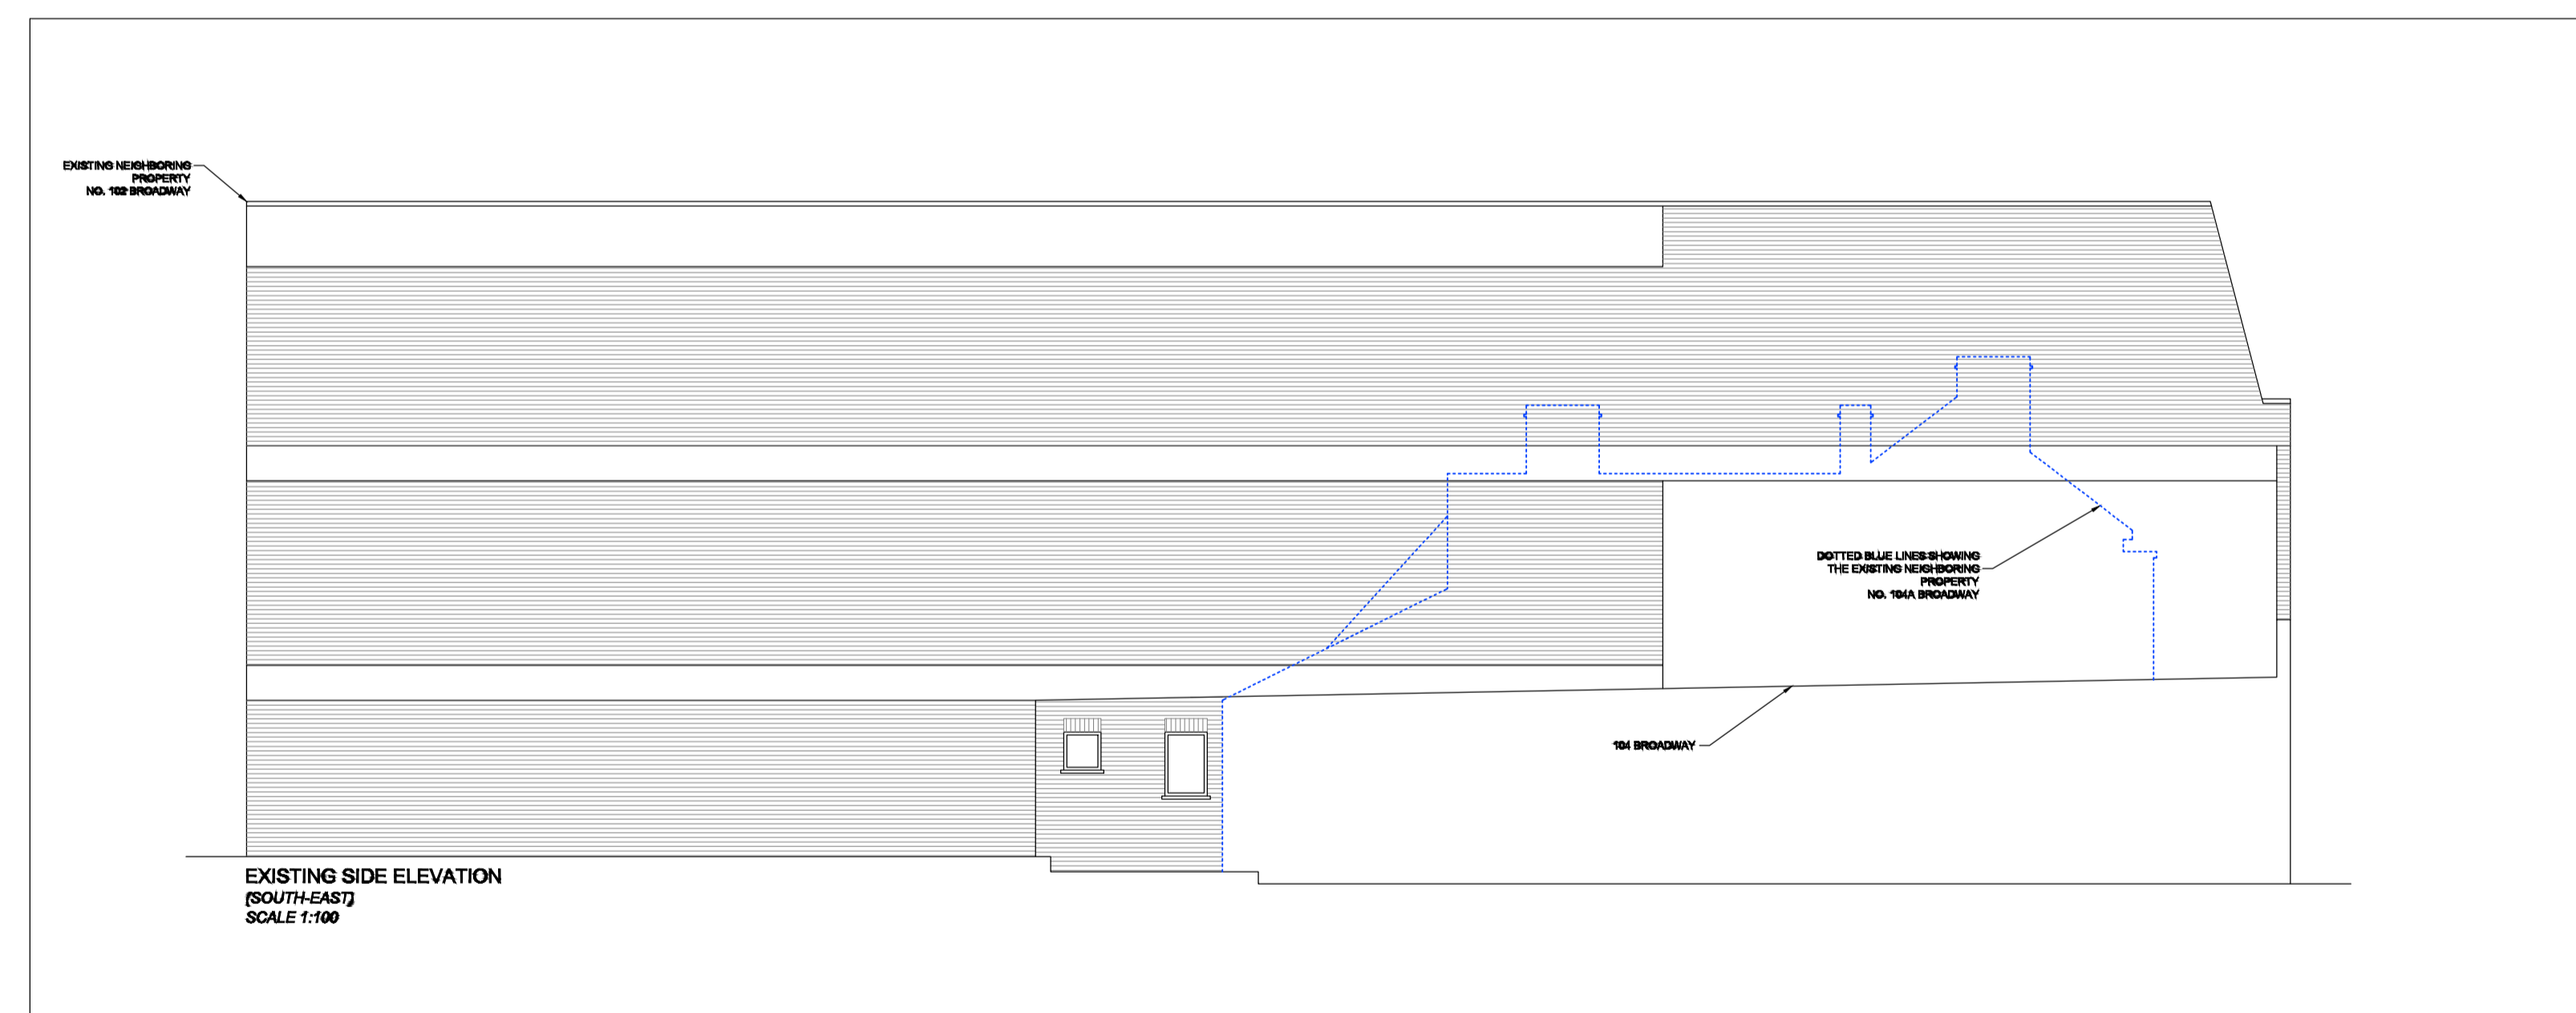

Disclaimer:  
 These drawings were produced for the previous application by others

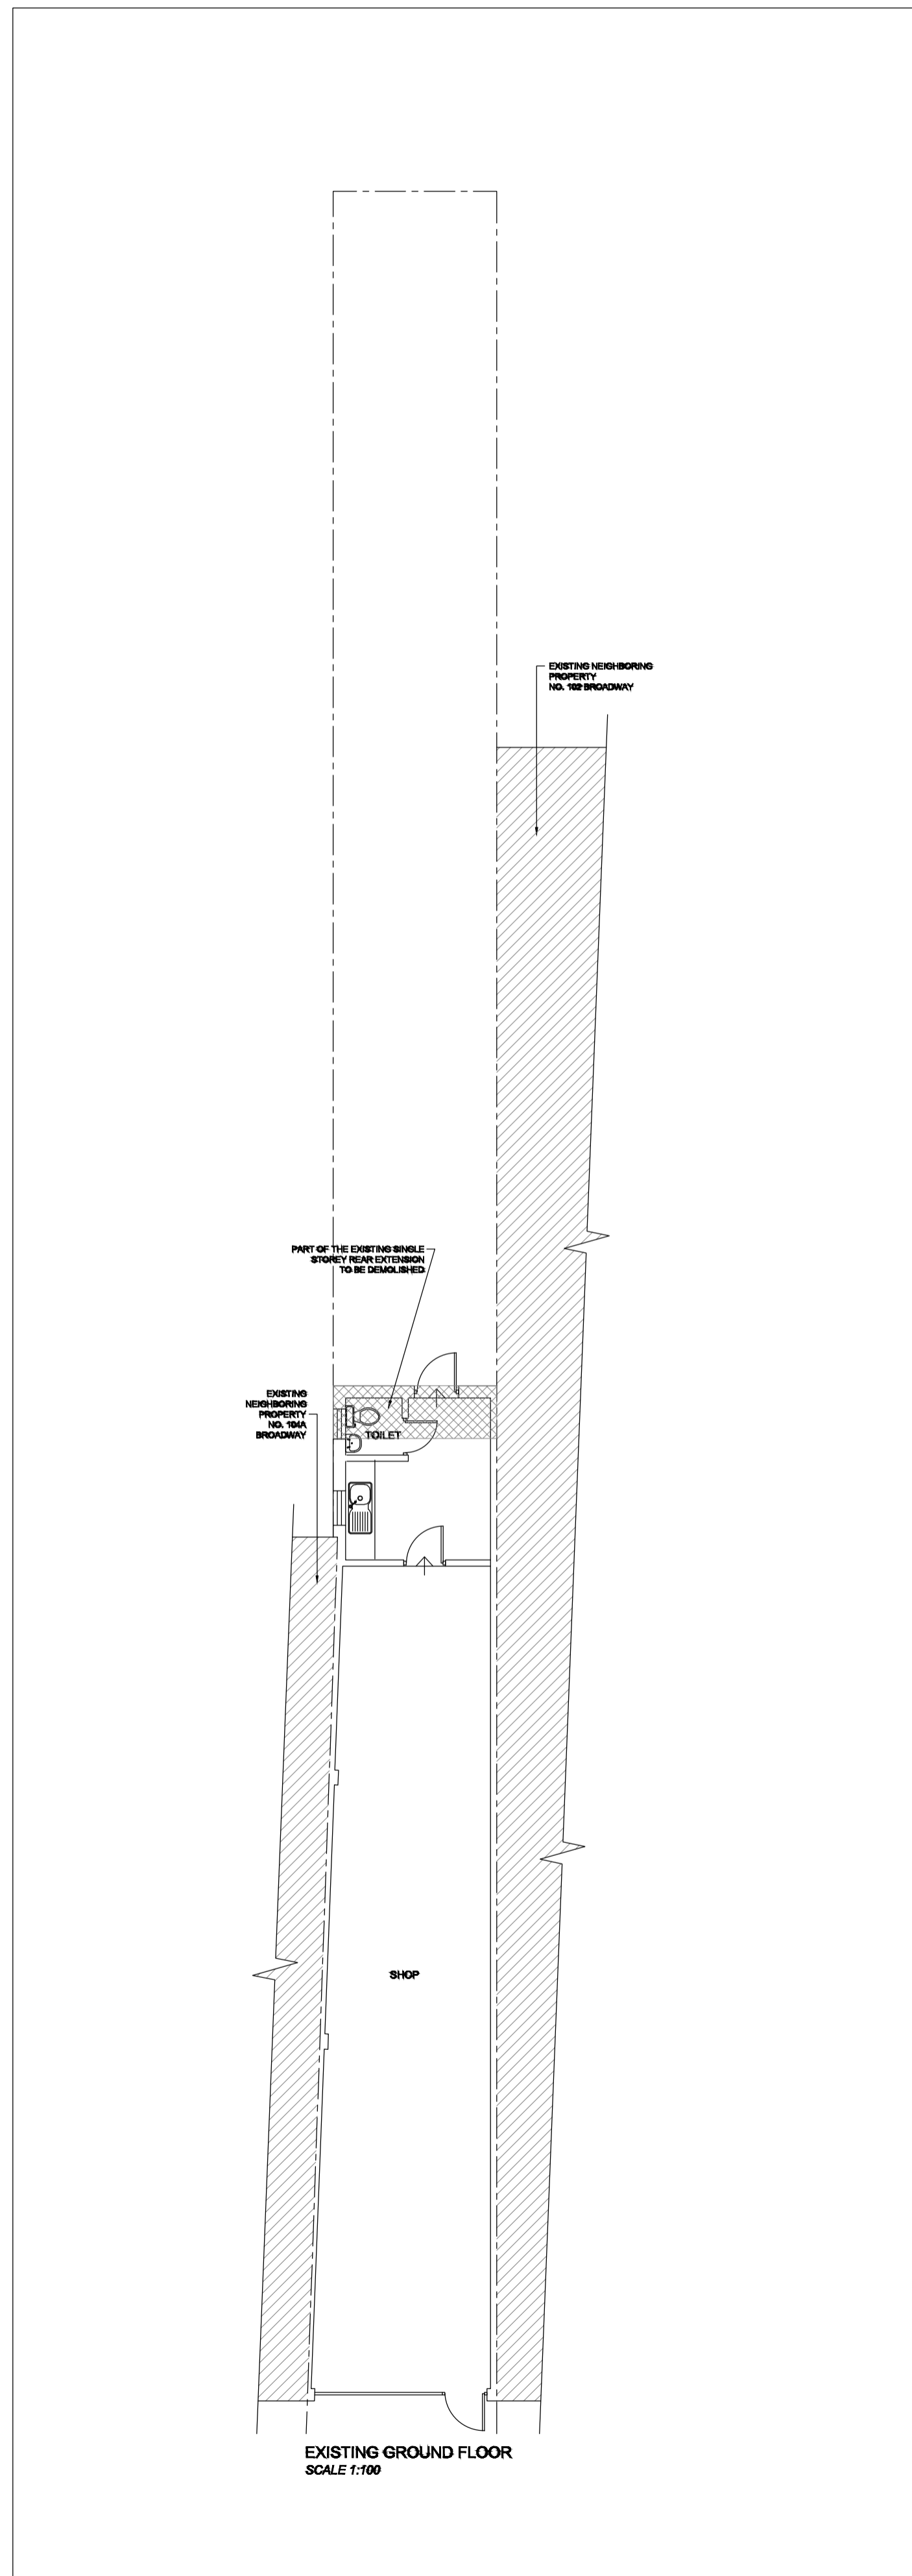

key plan

28.03.24 AS Issue for Full-Application  
 rev date by note

**PLANNING**

104 Broadway  
 Bexleyheath, DA6 7DE  
 project name

Silverlake Properties Ltd.  
 client name

Existing drawings

drawing title			
892-100-L-001			-
drawing number			revision
0892	1:100 @ A1	JL	AS
job reference	scale	architect	drawn by

**agenda 21**  
 architectsstudio

2-4 Sebastian Street London EC1V 0HE  
 t. 020 7687 6001 f. 020 7687 6002 e. info@agenda21arch.com