




1. Reconstituted stone coping 75mm projecting 50mm
2. Facing brickwork, Vertical pattern
3. Powder coated aluminium/ timber composite windows. Dark Grey RAL 7022
4. Facing brickwork, Horizontal pattern
5. Proposed non-illuminated fascia sign to be finished in blue colour or similar (designed according to already approved Planning Application Ref no. 15/02579/ADV)
6. Render finish, blue colour or similar
7. Powder coated aluminium shopfront with internally fitted security shutter, dark grey RAL 7022
8. Powder coated metal cladding to balcony
9. Double swing secured metal door for the bin store

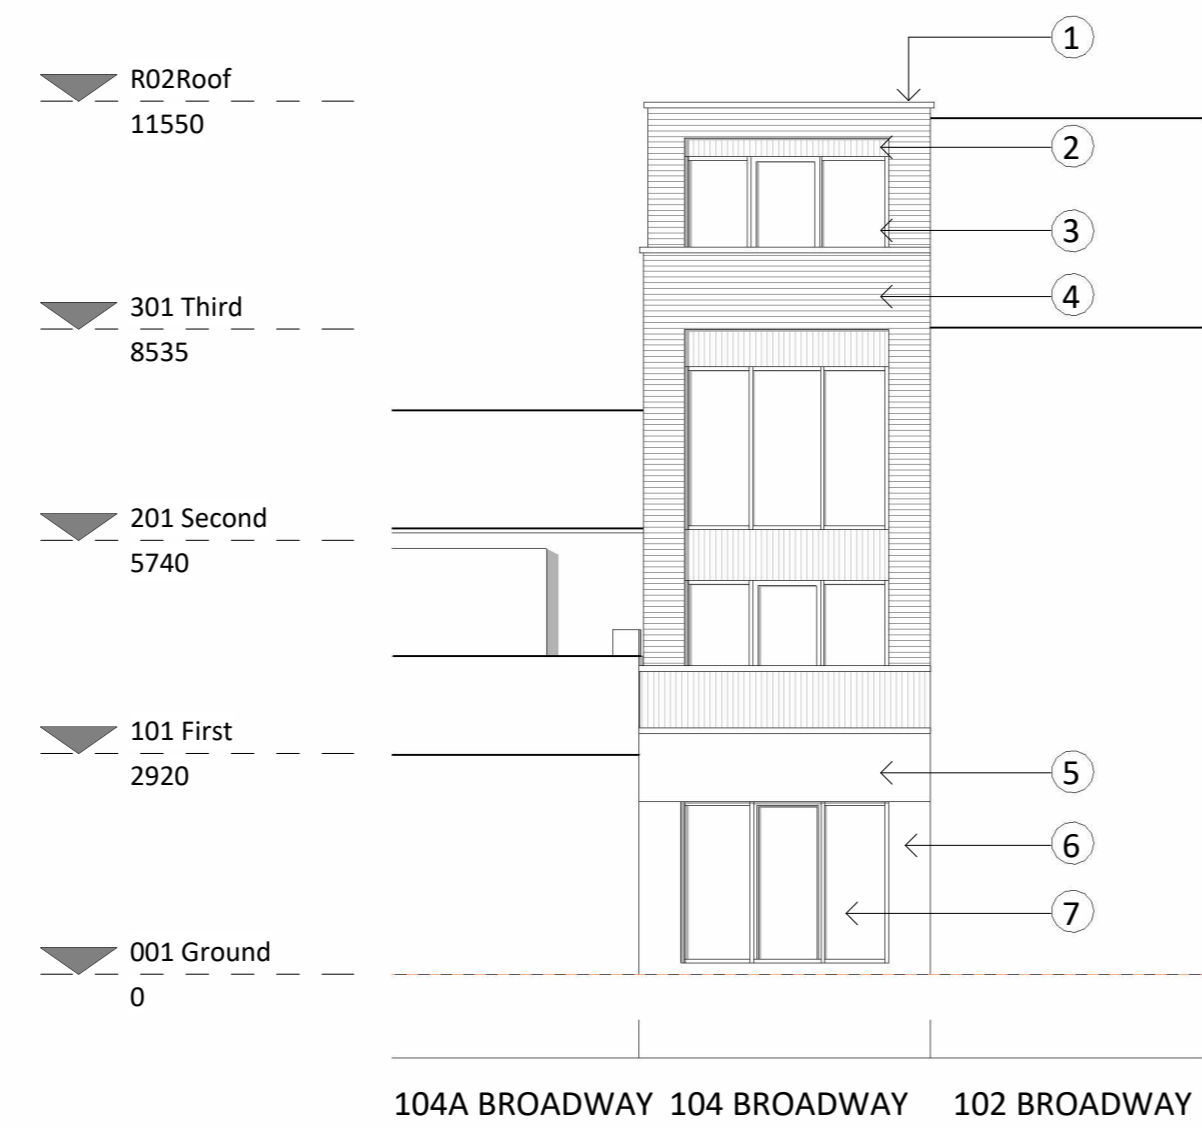


1 Front
1 : 100

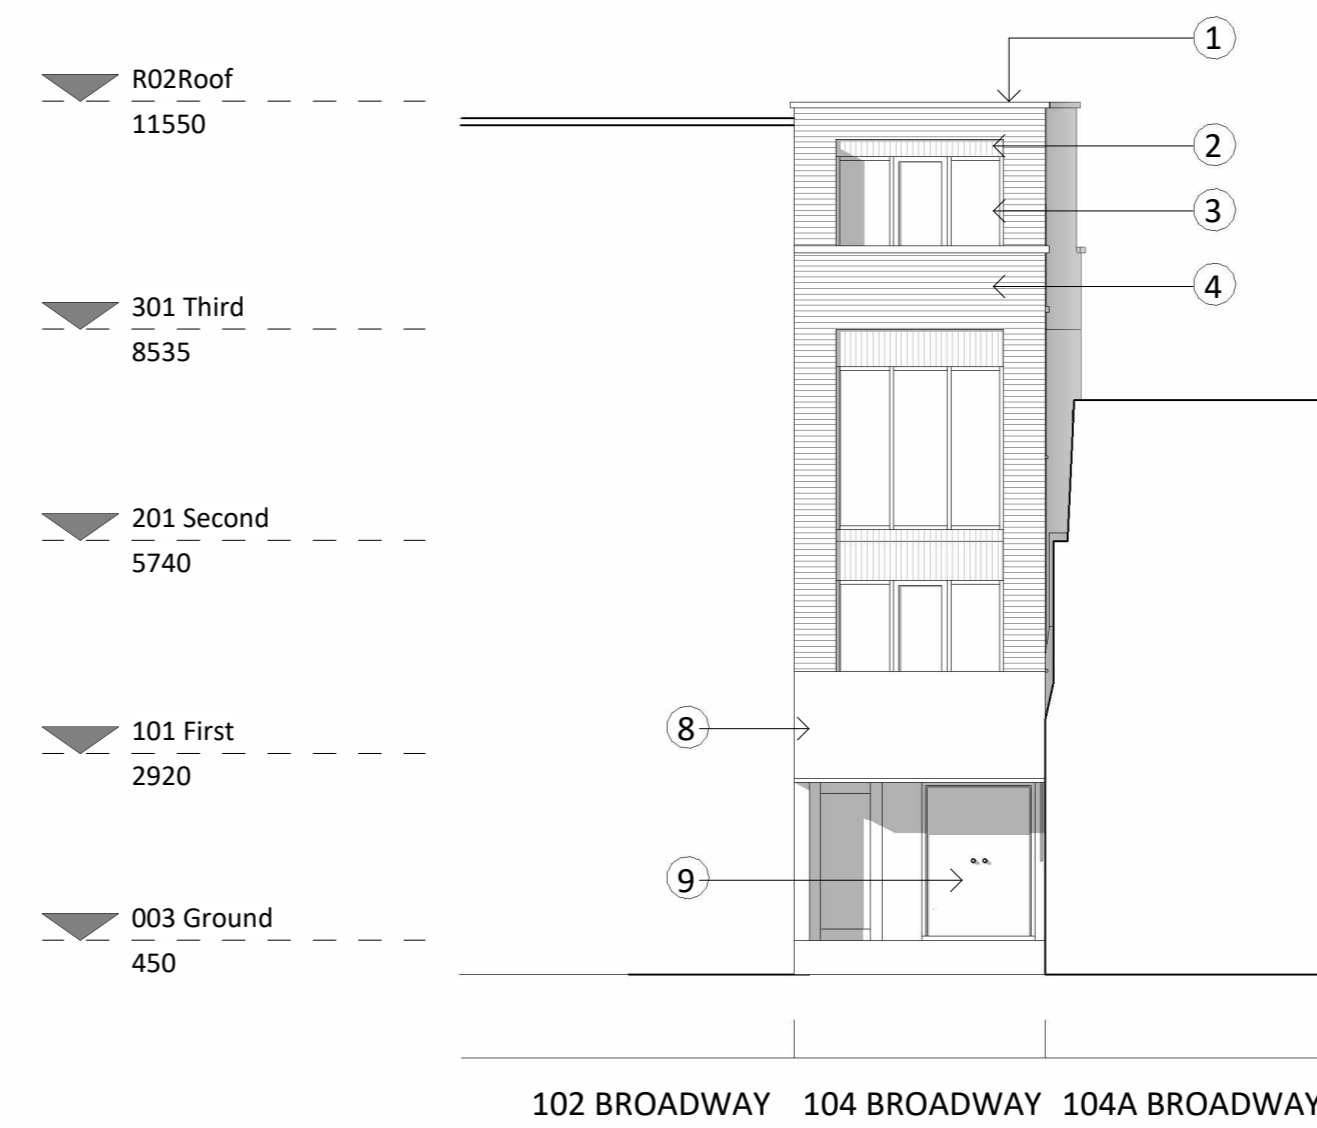

2 Rear
1 : 100

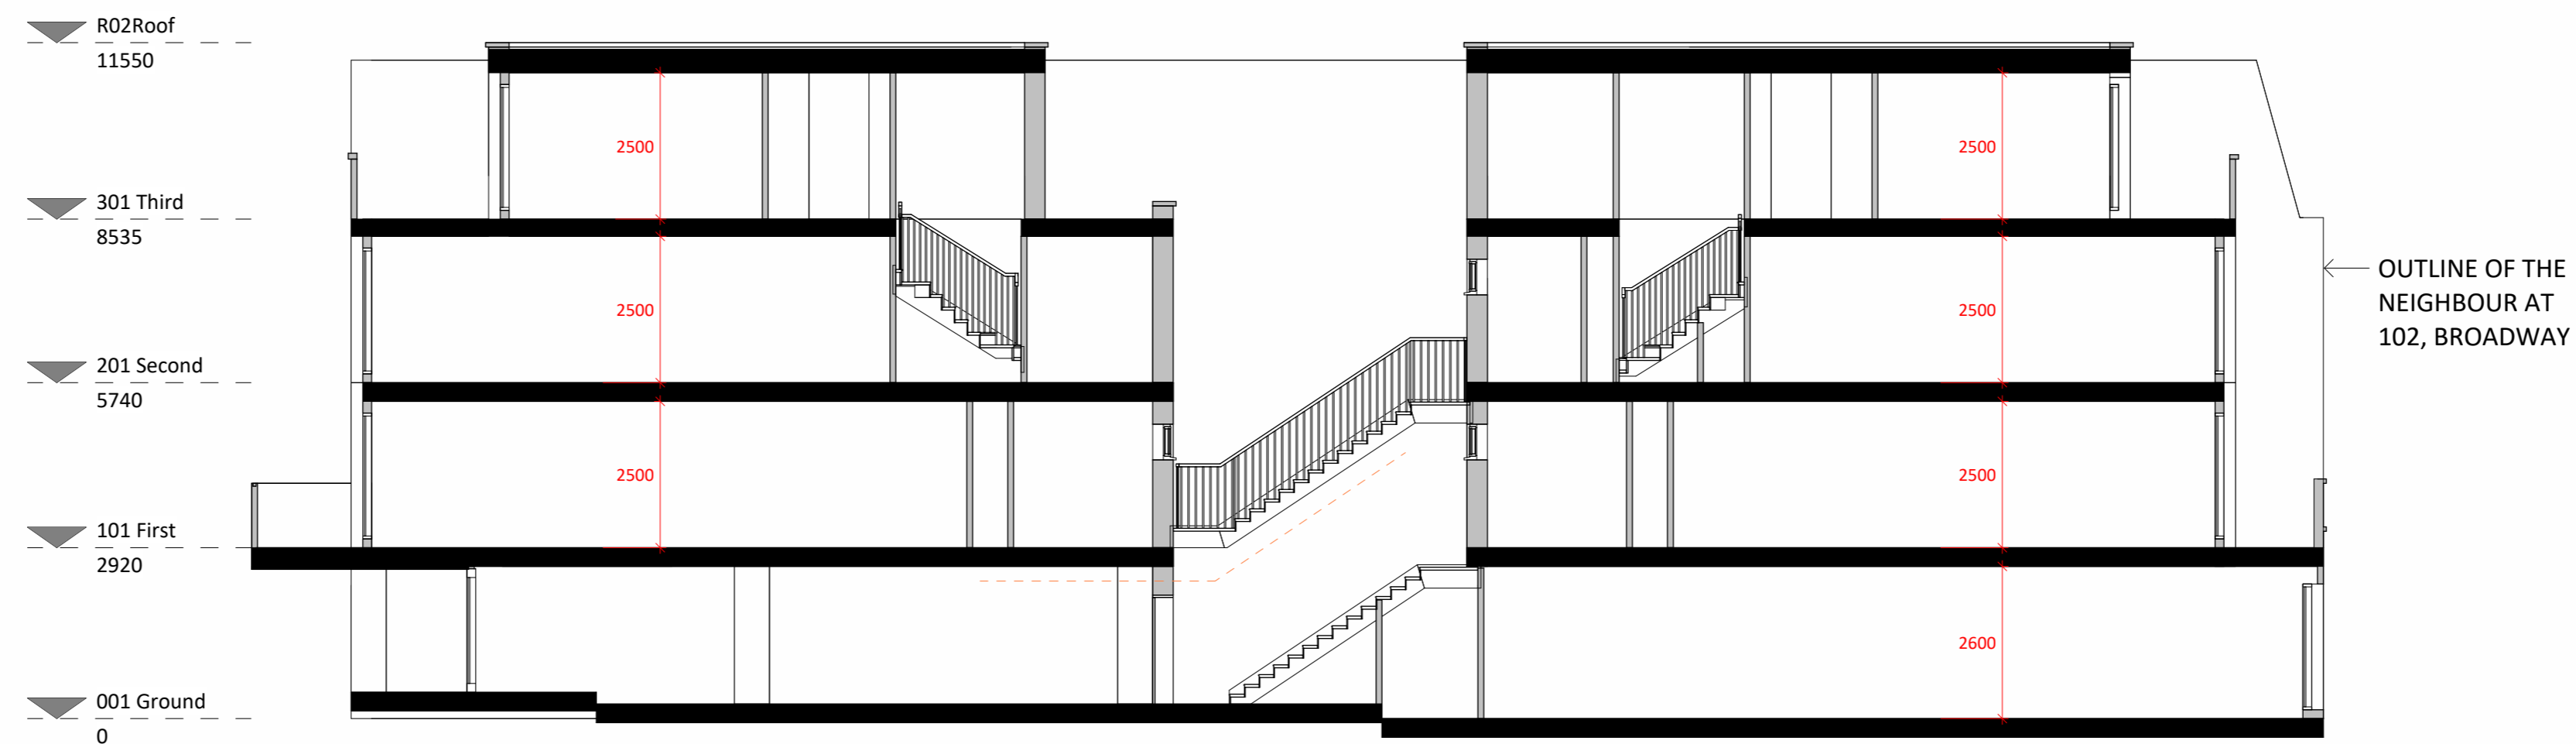

3 Section 1
1 : 100

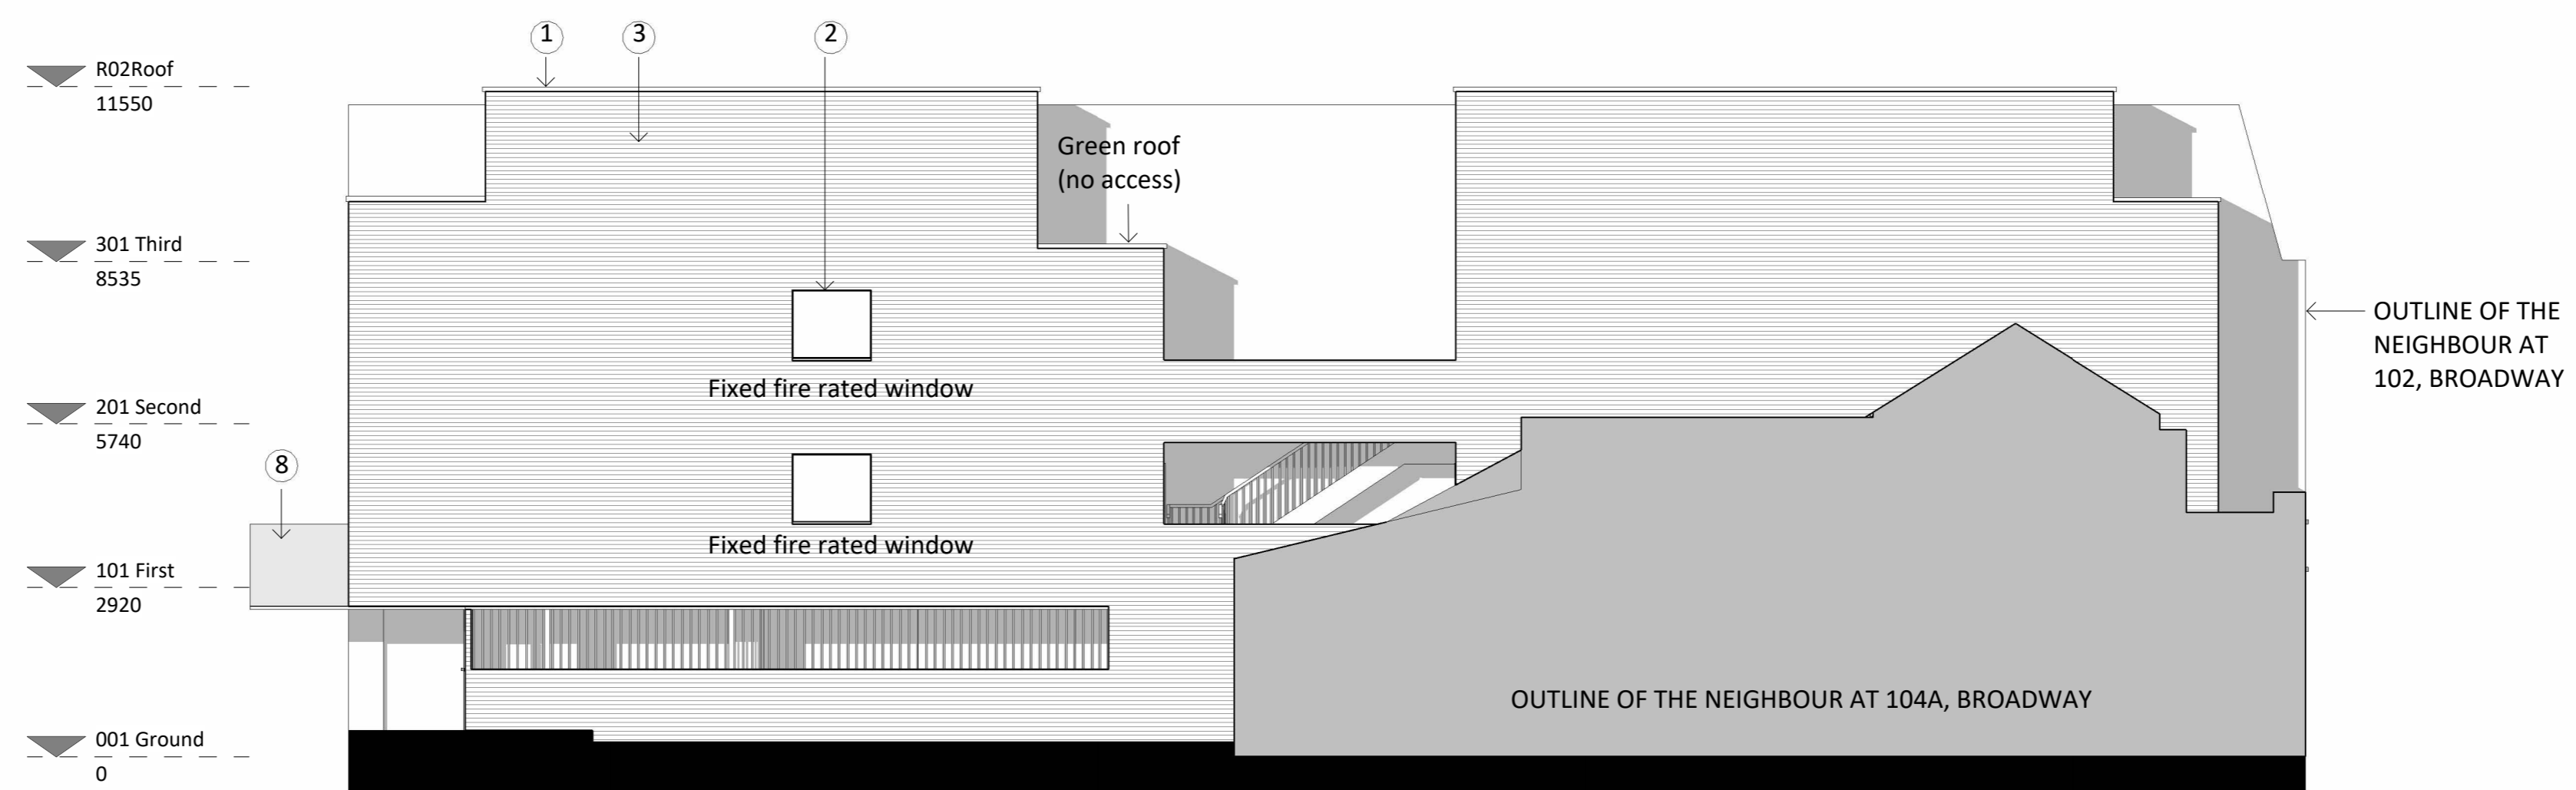

4 Side Elevation
1 : 100



Do not scale from this drawing for any other purpose than intended. It is a reproduction of a drawing prepared for reference only. This drawing is not to be used for any other purpose without the written consent of the architect. Any reproduction or use of this drawing without the written consent of the architect is prohibited. All dimensions to be marked on site by main contractor and to be checked by the architect. © This drawing is the copyright of Agenda 21 Architects Studio Ltd.

Legend

key plan

rev	date	by	notes
A	03/04/2024	AS	Issue for Full Application (Site elevation added)
rev	29/03/2024	AS	Issue for Full Application

PLANNING

104 Broadway
Bexleyheath, DA6 7DE

project name
Silverlake Properties Ltd.

client name

Proposed Elevations

drawing title
892-200-L-X01

architect	drawn by	checked by	revision
JL	AS	JL	A

0892 | 1 : 100 | 04/03/2024
job-reference | scale @ A1 | first issued

agenda 21
architects studio

2-4 Sebastian Street London EC2V 0HE
t: 020 7687 6803 f: 020 7687 6802 e: info@agenda21arch.com