


0m 25m 50m 75m 100m 125m

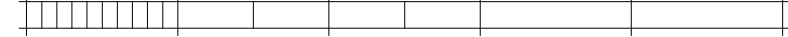


VISUAL SCALE 1:1250 @ A3


0m 10m 20m 30m 40m 50m



VISUAL SCALE 1:500 @ A3

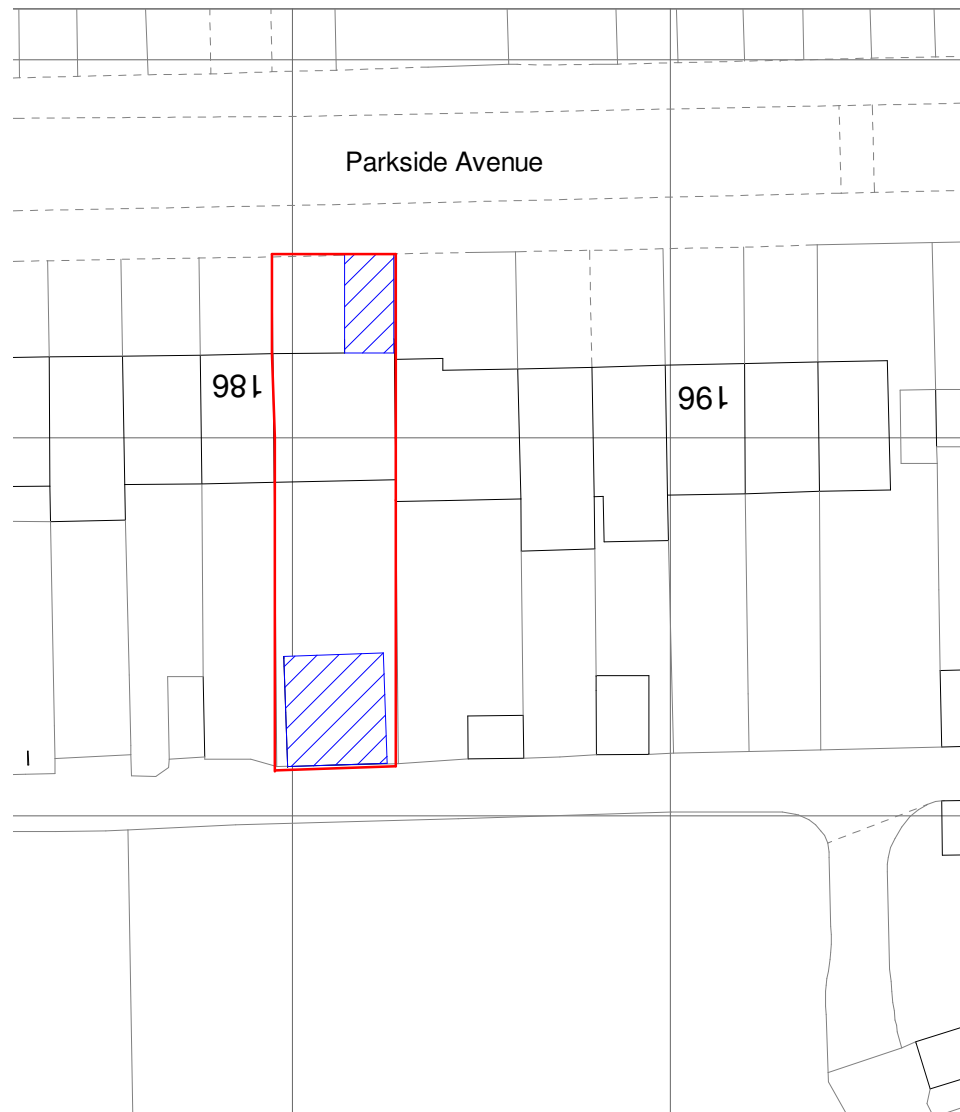

1 **Block Plan**
1 : 500

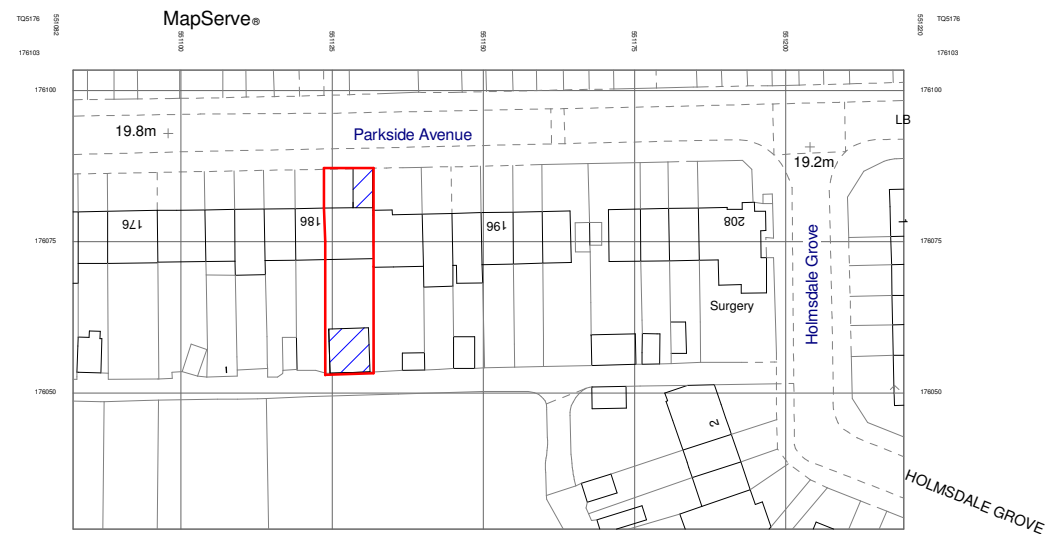

2 **Location Map**
1 : 1250

POLARDESIGN
Designing the Future
42 Prince John Road
Eltham London UK
SE9 6QA
tel 0208 859 2299
mob 0788 145 2203
email :iselter@yahoo.com

PROJECT Erection of single storey outbuilding for incidental family use and enjoyment of the dwelling at 188 Parkside Avenue Bexleyheath DA7 6NW

SHEET Block Plan Location Map

CLIENT		
Date 24/03/2024	Project number 188PARKS/2024	Scale (@ A3) As indicated
Drawn by IS	DRAWING NUMBER 701	REV
Checked by IS		