
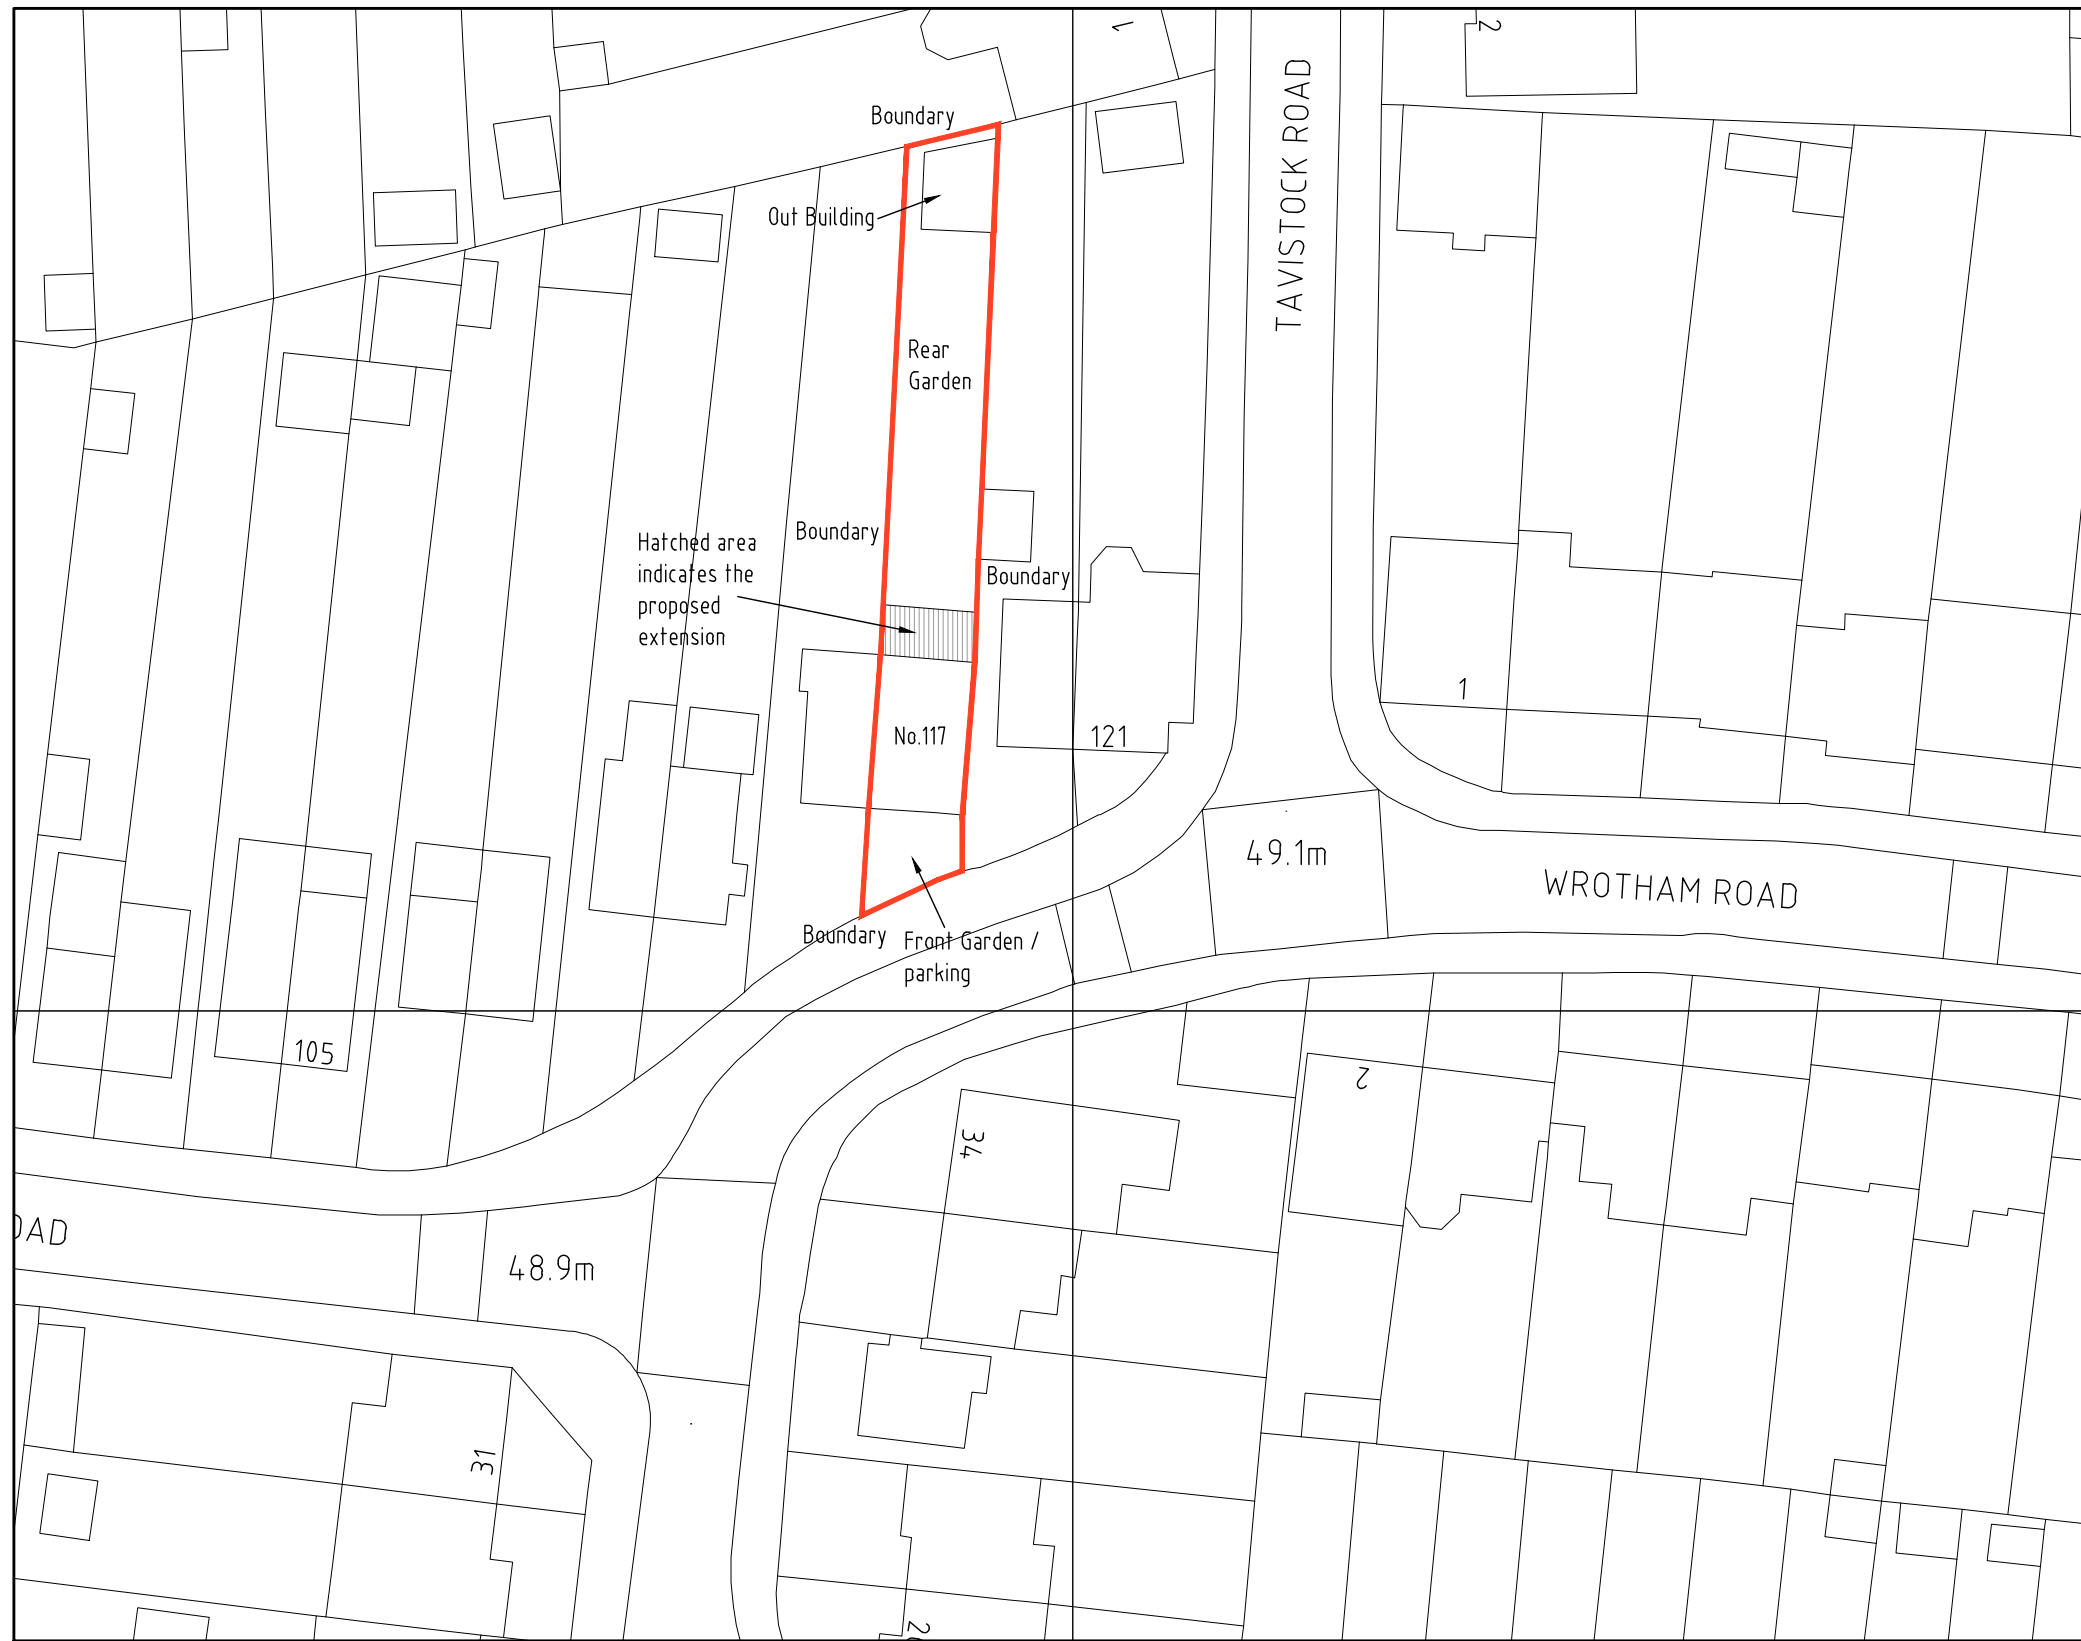


DO NOT SCALE FROM THIS DRAWING  
ALL DIMENSIONS TO BE VERIFIED BY THE CONTRACTOR ON SITE

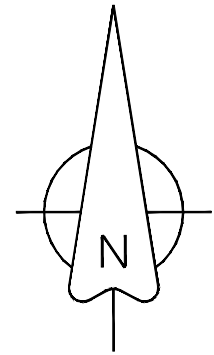

REV	DESCRIPTION	DATE	INIT	CHKD
	STATUS	FOR INFORMATION		

Client  
**Mr & Mrs Waldock**

Project  
**117 Berwick Road, Welling,  
Kent. DA16 1RL**

Title  
**Proposed Block Plan**

Scale	Date	Drawn	Checked
<b>1:500@A3</b>	<b>22.06.23</b>	<b>N/A</b>	<b>N/A</b>

Project No:	Drawing No.	Revision
<b>2023-081</b>	<b>008</b>	<b>~</b>