
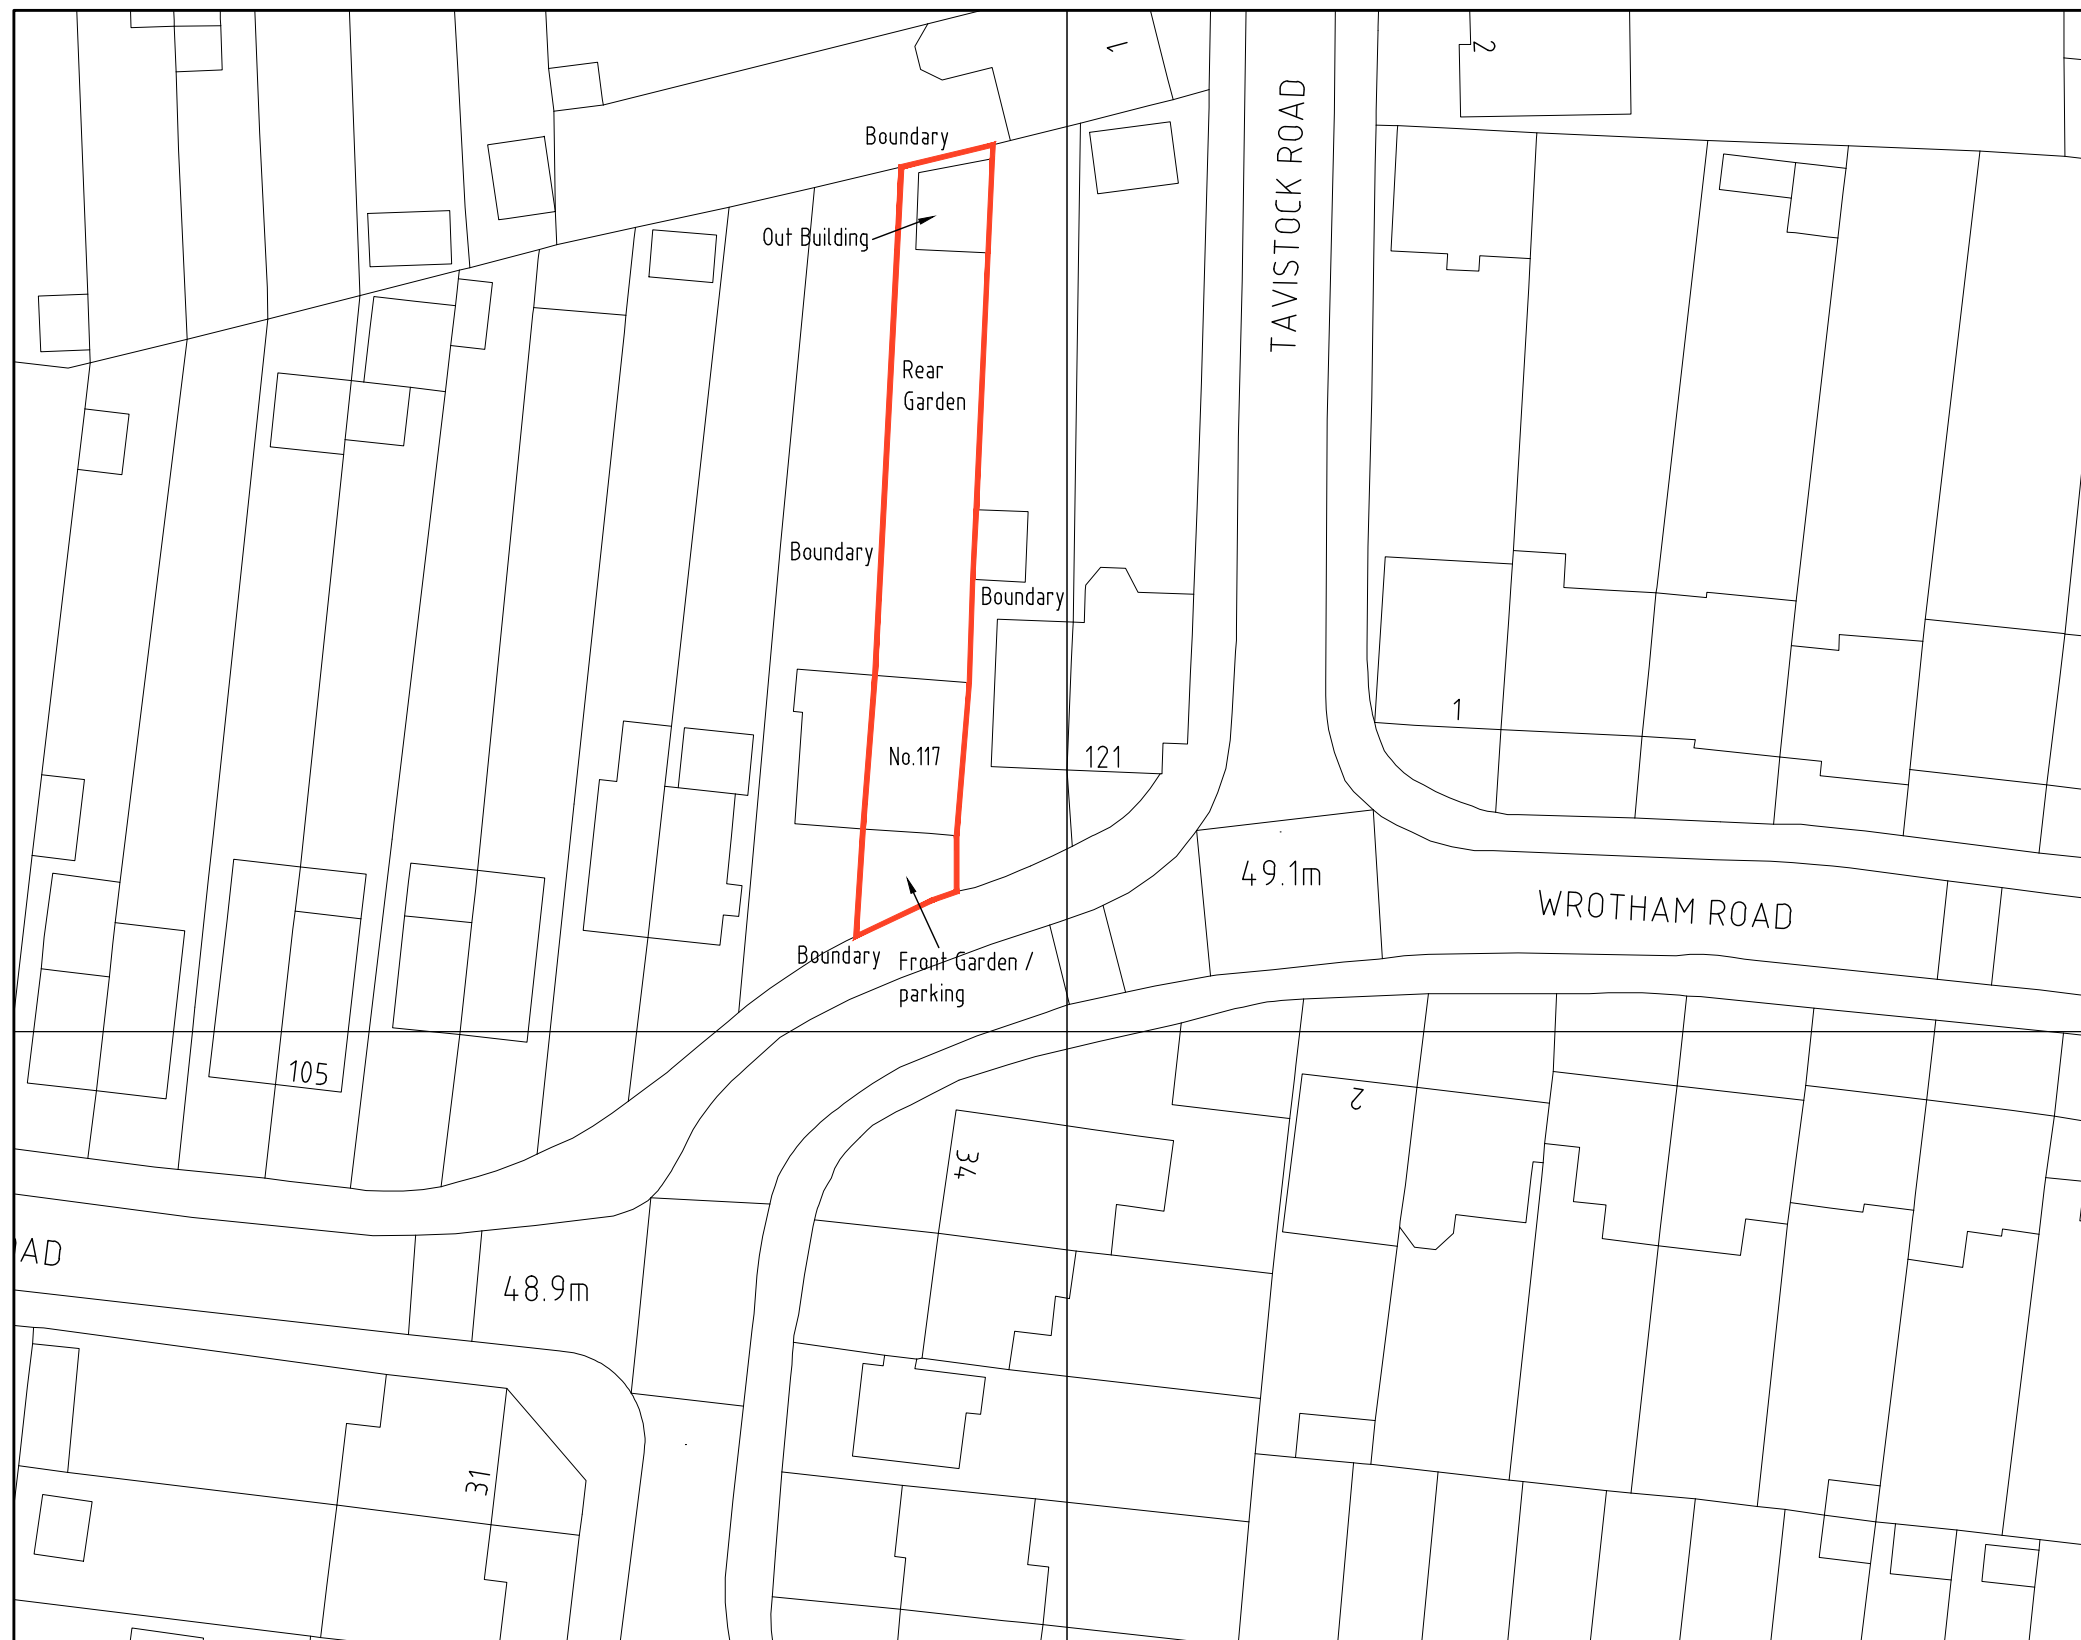


DO NOT SCALE FROM THIS DRAWING
ALL DIMENSIONS TO BE VERIFIED BY THE CONTRACTOR ON SITE

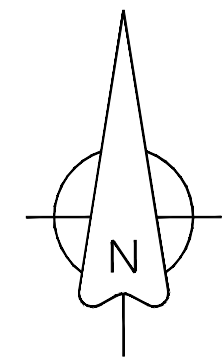

REV	DESCRIPTION	DATE	INIT	CHKD
STATUS	FOR INFORMATION			

Client
Mr & Mrs Waldock

Project
**117 Berwick Road, Welling,
Kent. DA16 1RL**

Title
Existing Block Plan

Scale	Date	Drawn	Checked
1:500@A3	22.06.23	N/A	N/A
Project No:	Drawing No.	Revision	
2023-081	007	~	