



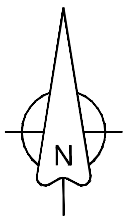

Crown Copyright and database rights 2023. OS 100031961 National Map Centre. Purchased 22/06/2023 1 year licence.

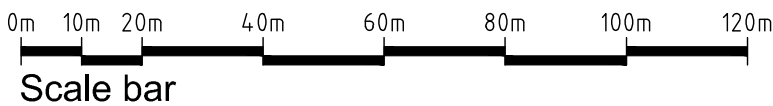

Client  
**Mr & Mrs Waldock**  
 Project  
**117 Berwick Road, Welling,**  
**Kent. DA16 1RL**  
 Title  
**Site Location Plan**

Scale 1:1250@A4      Date 22.06.23      Drawn N/A      Checked N/A

Project No: **2023-081**      Drawing No. **001**      Revision ~

STATUS FOR INFORMATION			
REV	DESCRIPTION	DATE	INIT / CHKD