

0mm 50mm

A3 ORIGINAL SHEET SIZE

- Notes:
1. This drawing is prepared for planning purpose only. Do not use this drawing for construction purposes.
 2. All dimensions are given in millimetres, levels in metres.
 3. Distances or sizes shall not be scaled for construction purposes. Use only figured dimensions.

Rev	By	Description	Date
-----	----	-------------	------

Project Title:

**34 Queenswood Road,
Sidcup, DA15 8QR**

Drawing Title:

**Proposed Garage -
3D Illustrations**

All rights reserved. This drawing and its contents are the properties of Watershed Chartered Architect. They are not to be reproduced in part or in whole in any form or manner without express written permission from Watershed Chartered Architect.

**WATERSHED
CHARTERED ARCHITECT**

Causeway House . 13 The Causeway .
Teddington . TW11 0JR

020 3908 5636
www.watershedarch.co.uk


Scale: N/A@A3

Date: 28-03-2024


Drawn: RW

Drawing Number:

1814A-P-09

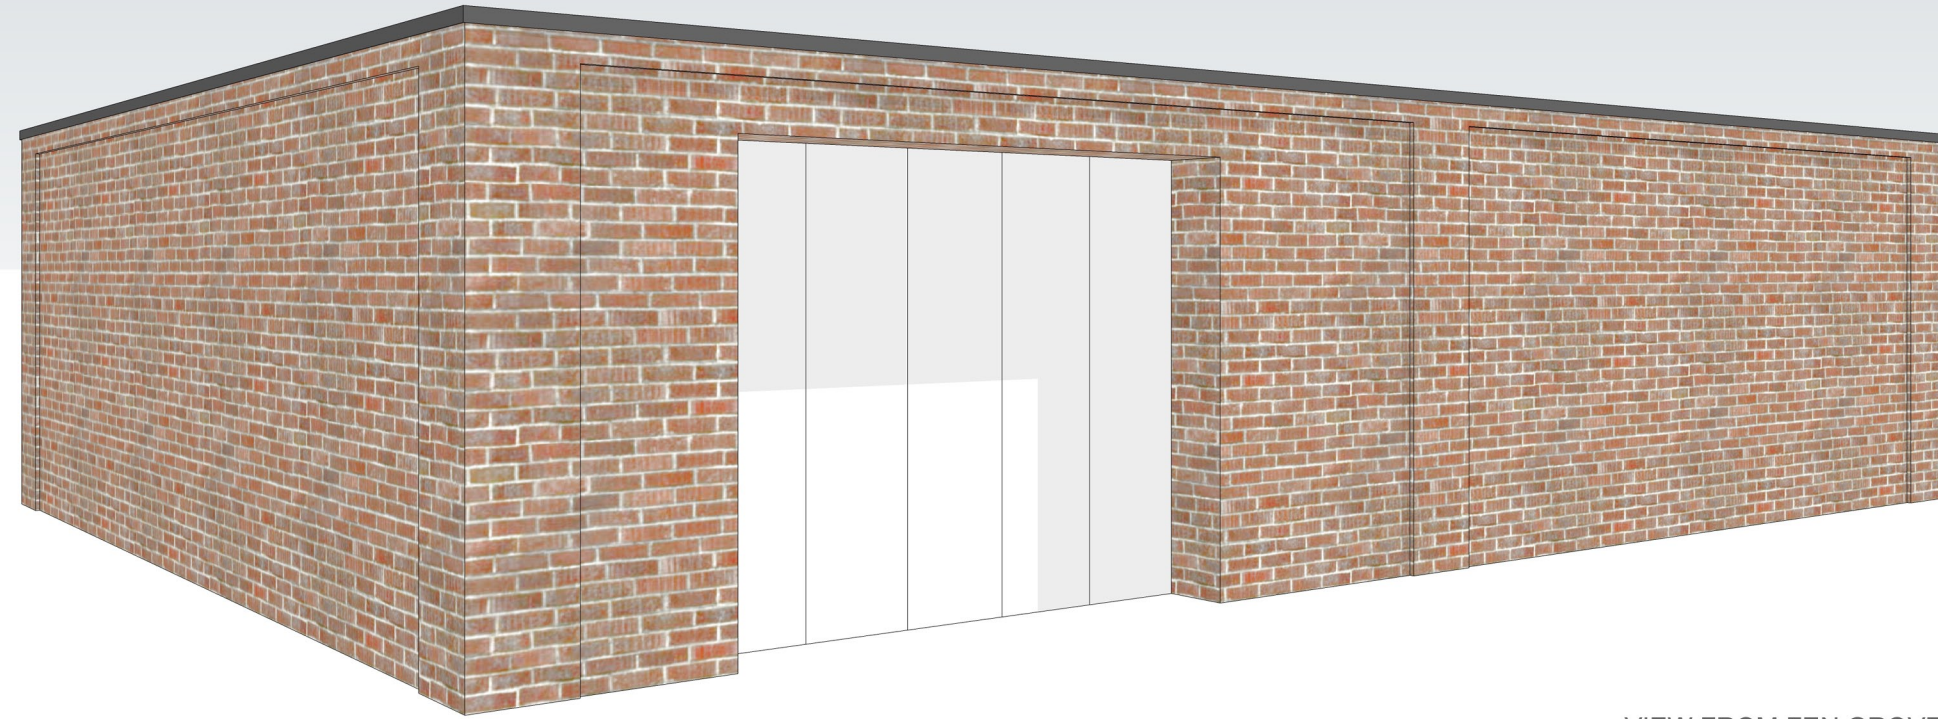

VIEW FROM FEN GROVE

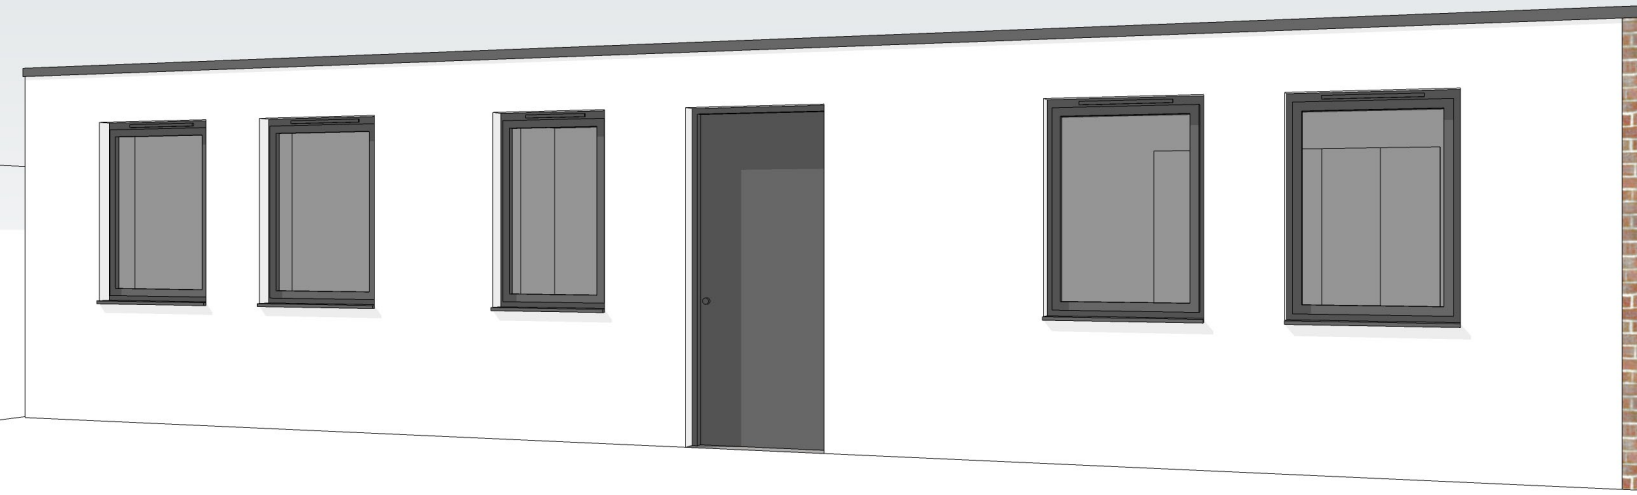

VIEW FROM THE GARDEN