


1 73215m

1 73215m

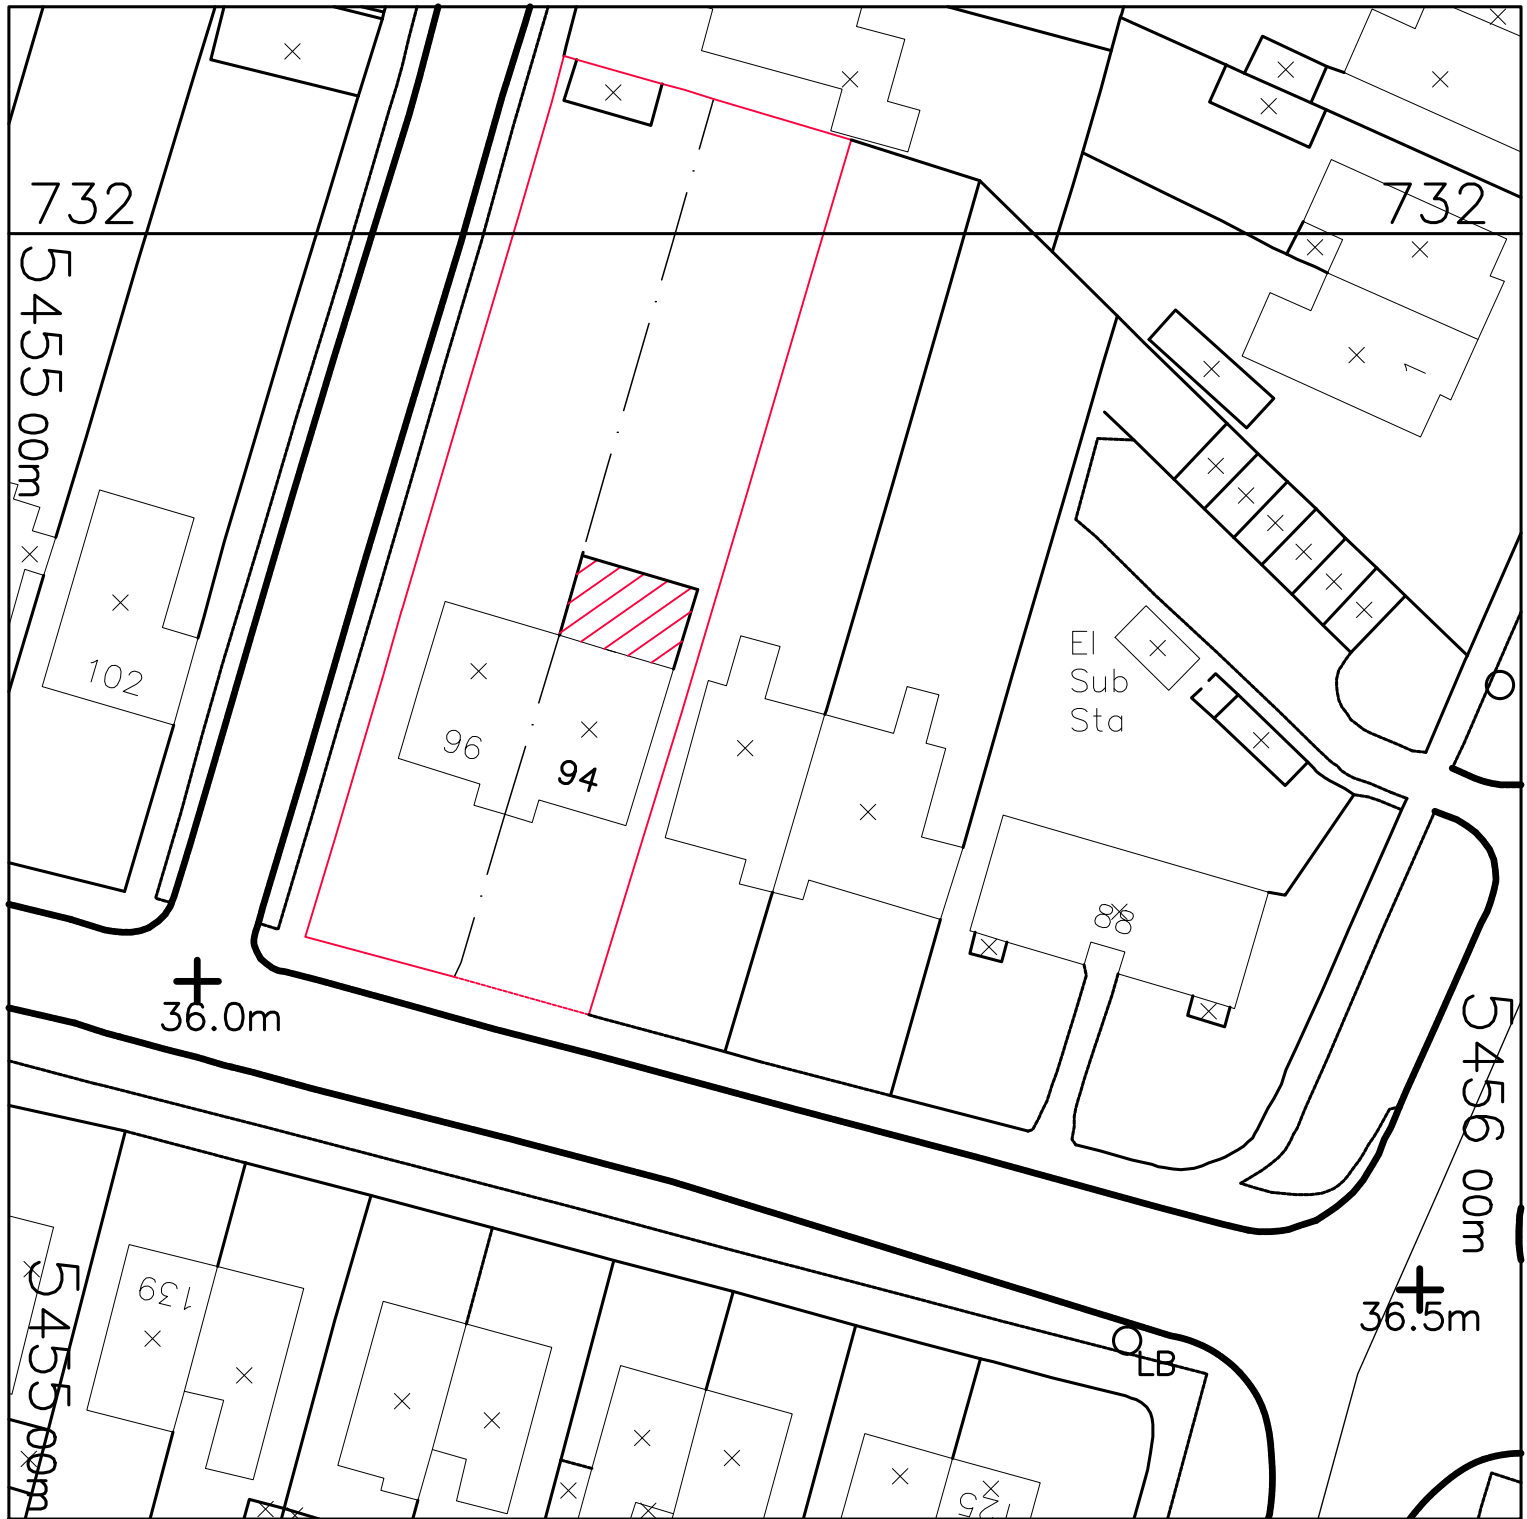

© Crown Copyright 2024

Reproduction in whole or in part is prohibited without the prior permission of Ordnance Survey.



NORTH

C⁴ Design Ltd

TRINITY HOUSE, BULLANCE LANE,
DARTFORD KENT DA1 1BB

Tel: 0203 673 6284 E Mail: designbyc4@outlook.com


PROPERTY: 94 HALFWAY STREET SIDCUP KENT DA1 5 8BZ

PROJECT: PROPOSED SINGLE STOREY REAR EXTENSION.

TITLE: BLOCK PLAN AS PROPOSED

SCALE: 1: 500 @ A4

DRG No: 1068-94 BP-PR-LHE.

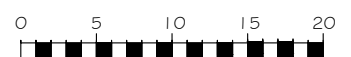

SCALE 1: 500 (METRES)