
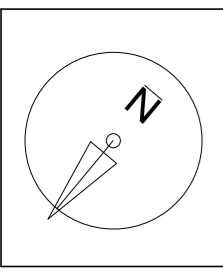
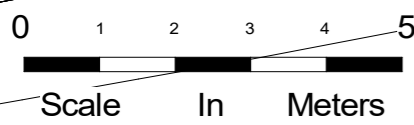


Kitchen specifications

1. 2 x 4 ring hob, oven and grill
2. Combination microwave oven/grill
3. Double sink and drainer 1000mm
4. 1000mm x 600mm worktop + additional space for appliances
5. 1 standard 500mm wide storage cupboard per person
6. 2 worktop height refrigerator with freezer
7. 1 worktop height refrigerator with freezer

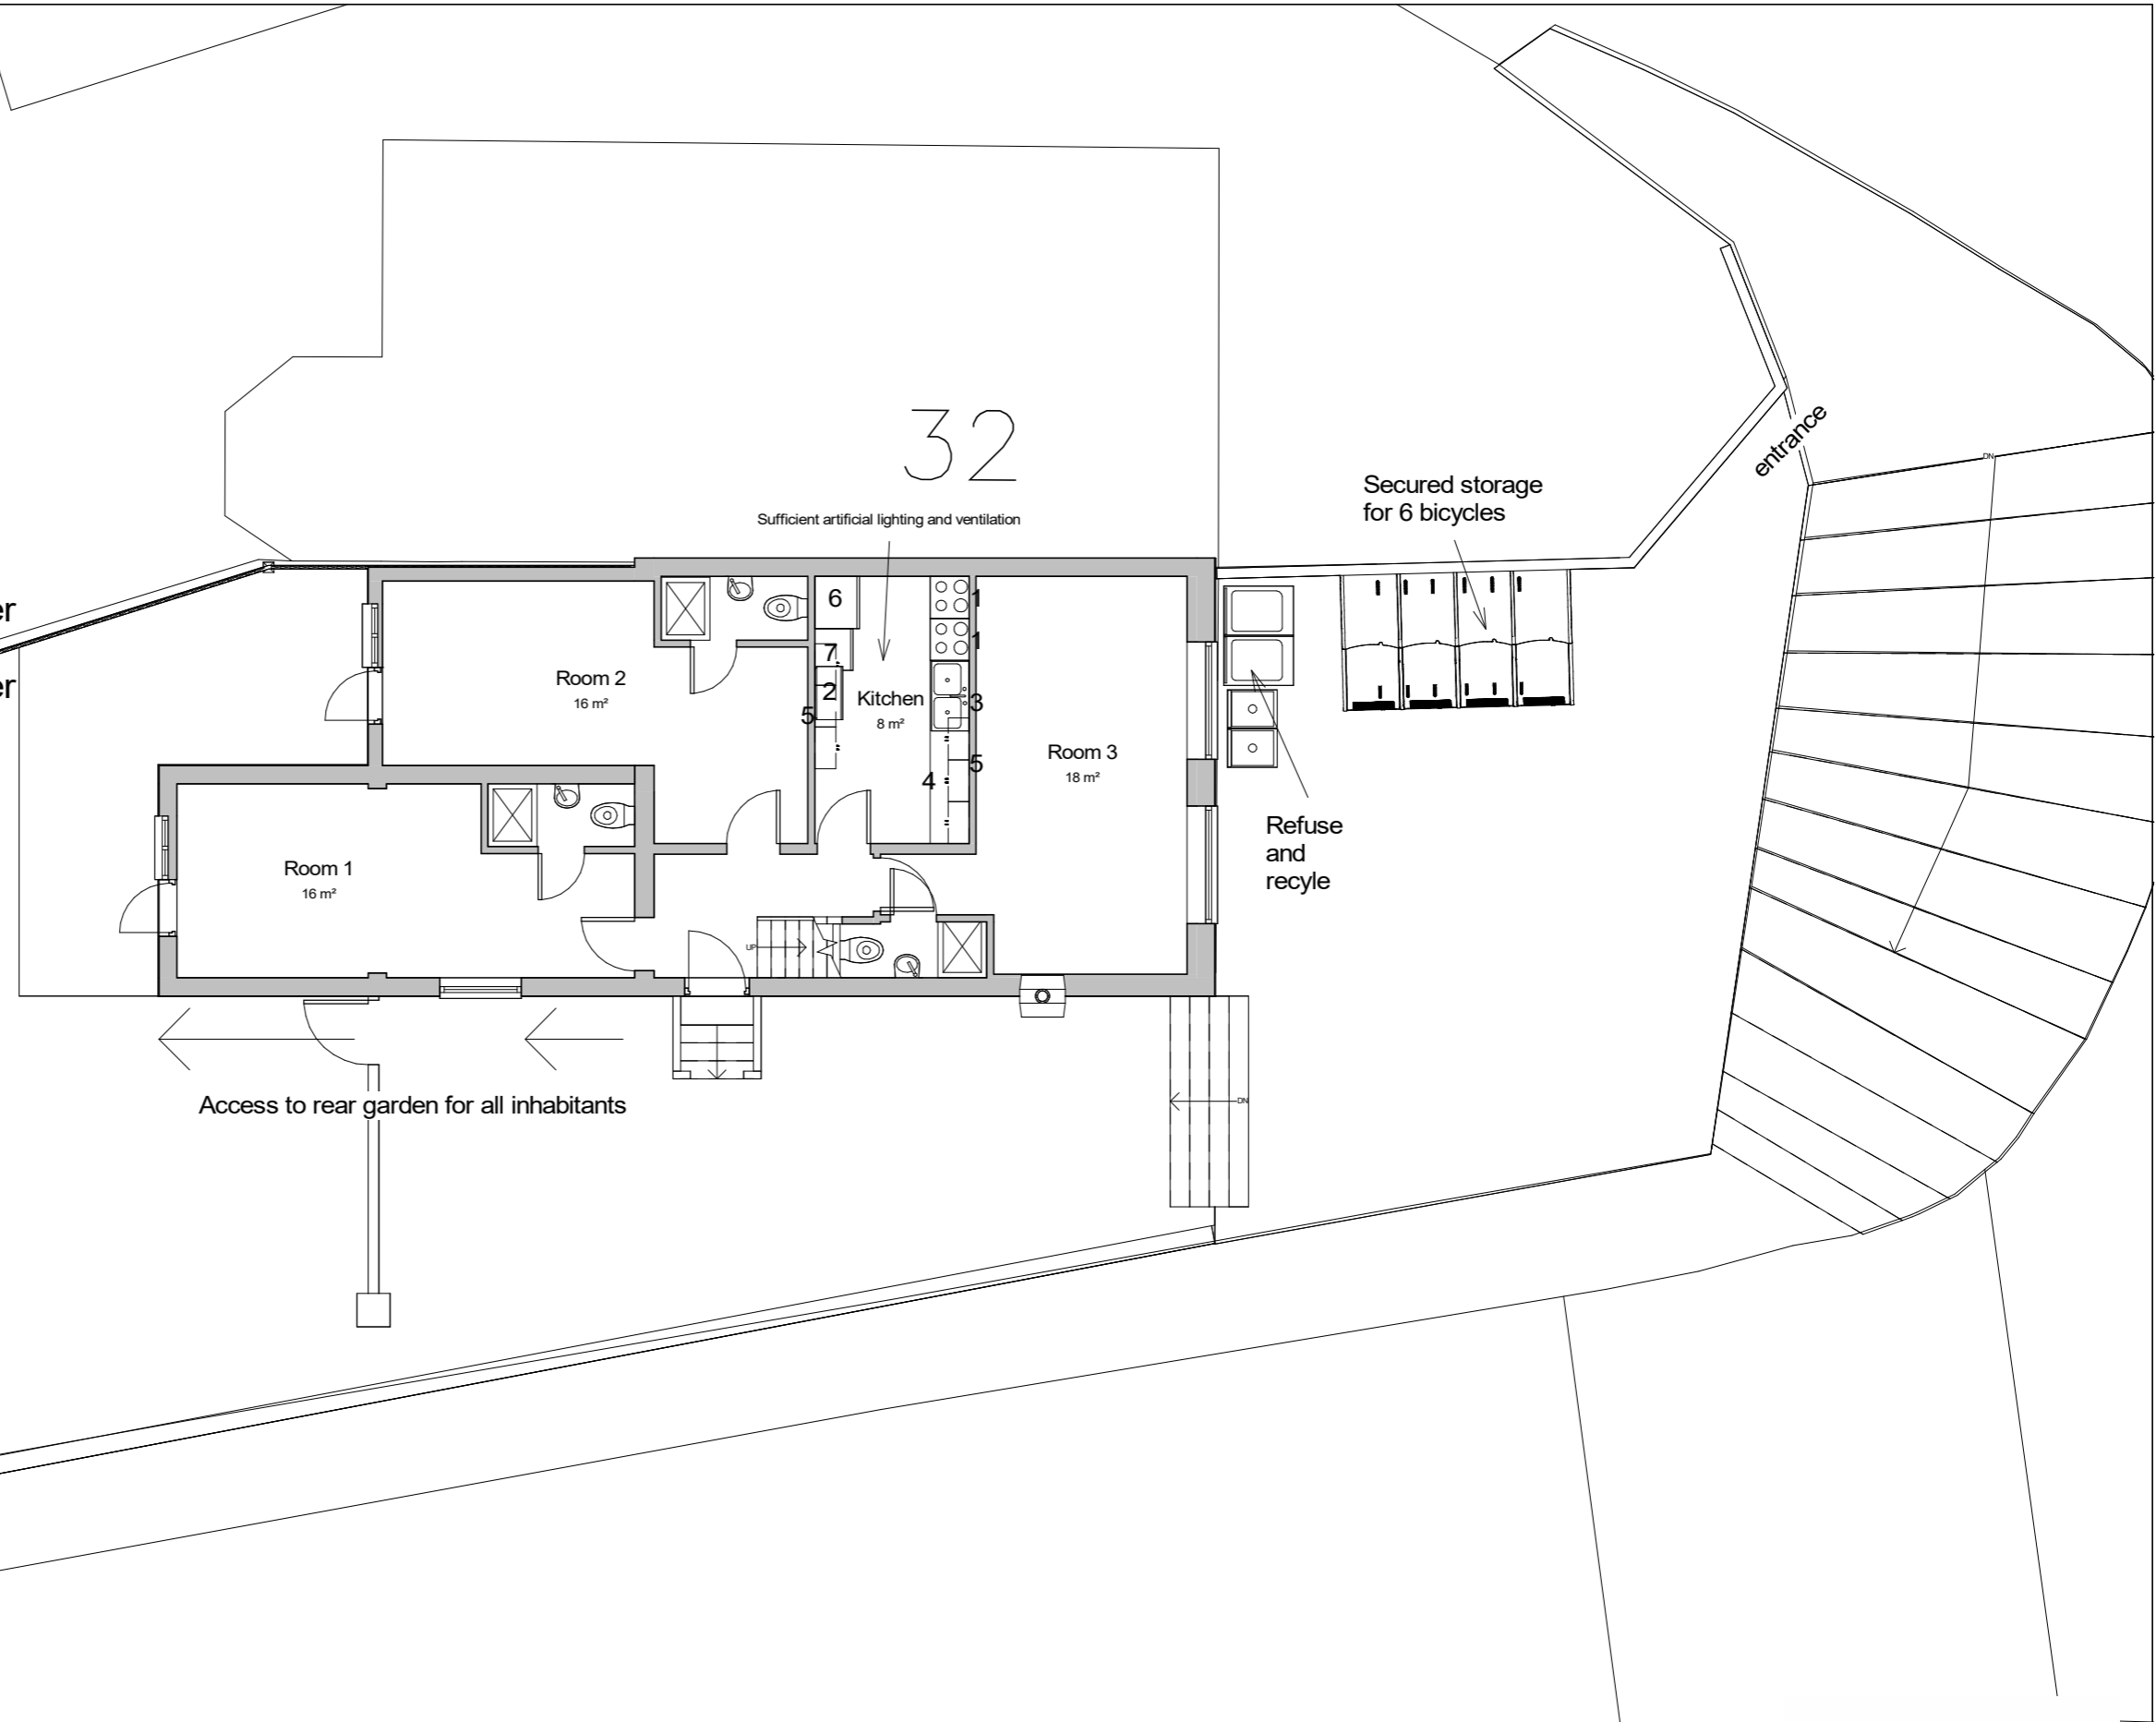

NOTES:
 CONTRACTORS MUST VERIFY ALL DIMENSIONS AT THE SITE BEFORE COMENCING ANY WORK.
 NO CONSTRUCTION WORK BEFORE BUILDING CONTROL APPROVAL AND STRUCTURAL ENGINEER CONFIRMATION.
 ANY DISCREPANCIES TO BE REPORTED TO GRIDKUNE.
 ALL DRAWINGS ARE TO BE READ IN CONJUNCTION WITH ALL RELEVANT DRAWINGS AND SPECIFICATIONS.

Rev	Description	Date

PROJECT TITLE		
30 Picardy Road, Bexley, DA17 5QH		
Date	Project number	DRWAING NUMBER
09/04/2024	8456	PR - P001

DRAWING TITLE	
Proposed Ground Floor	
Scale (@ A3)	Drawn by
1 : 100	Cheski

