
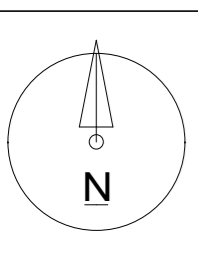


Property boundary

Property Area 427m<sup>2</sup>

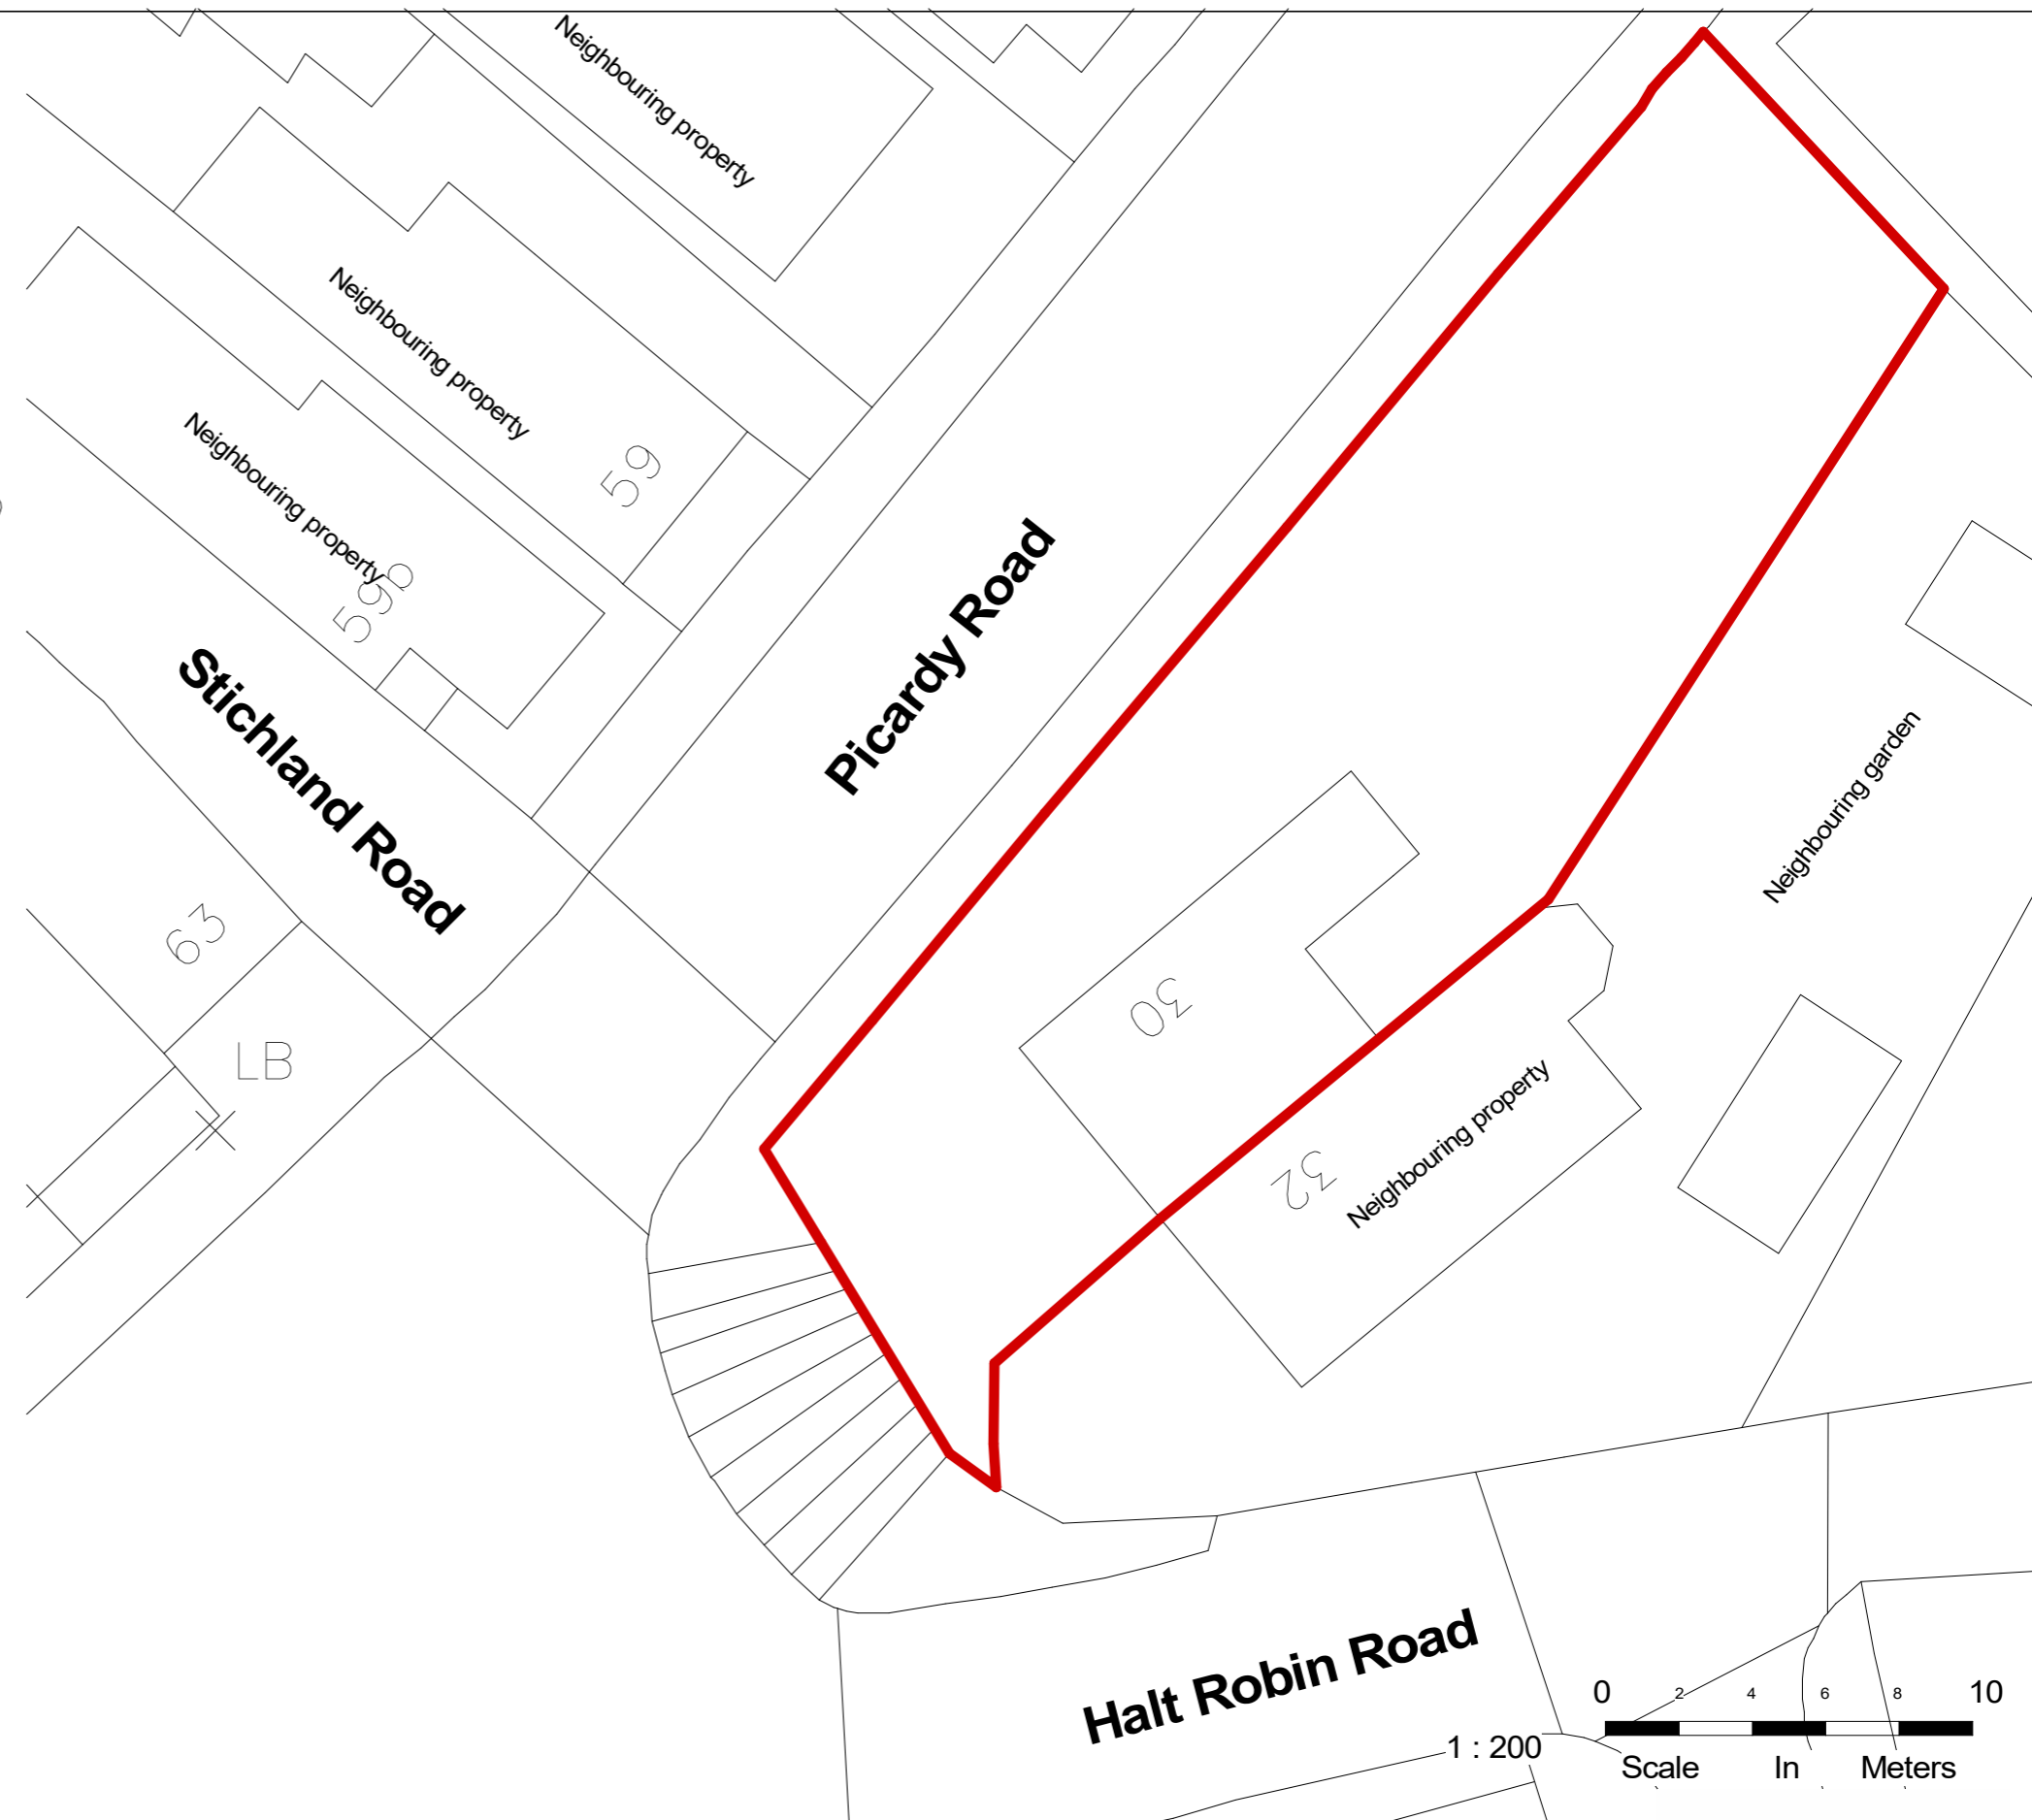

NOTES:  
CONTRACTORS MUST VERIFY ALL DIMENSIONS AT THE SITE BEFORE COMENCING ANY WORK.  
NO CONSTRUCTION WORK BEFORE BUILDING CONTROL APPROVAL AND STRUCTURAL ENGINEER CONFIRMATION.  
ANY DISCREPANCIES TO BE REPORTED TO GRIDKUNE.  
ALL DRAWINGS ARE TO BE READ IN CONJUNCTION WITH ALL RELEVANT DRAWINGS AND SPECIFICATIONS.

Rev	Description	Date

PROJECT TITLE		
30 Picardy Road, Bexley, DA17 5QH		
Date	Project number	DRWAING NUMBER
04/04/2024	8456	EX - L001

DRAWING TITLE	
Existing Location And Os Map	
Scale (@ A3)	Drawn by
As indicated	Cheski

