


Notes:

DO NOT SCALE DIMENSIONS FROM THIS DRAWING.  
ALL DIMENSIONS INCLUDING FIGURED DIMENSIONS & ANGLES,  
TO BE CHECKED ON SITE PRIOR TO COMMENCING ANY WORKS.  
All works to be carried out in accordance with the Building Standard  
(Scotland) Regulations 2004, and the Domestic Technical Handbook,  
and all subsequent amendments. Building Control Department to be  
notified of site commencement min. 7 days in advance.

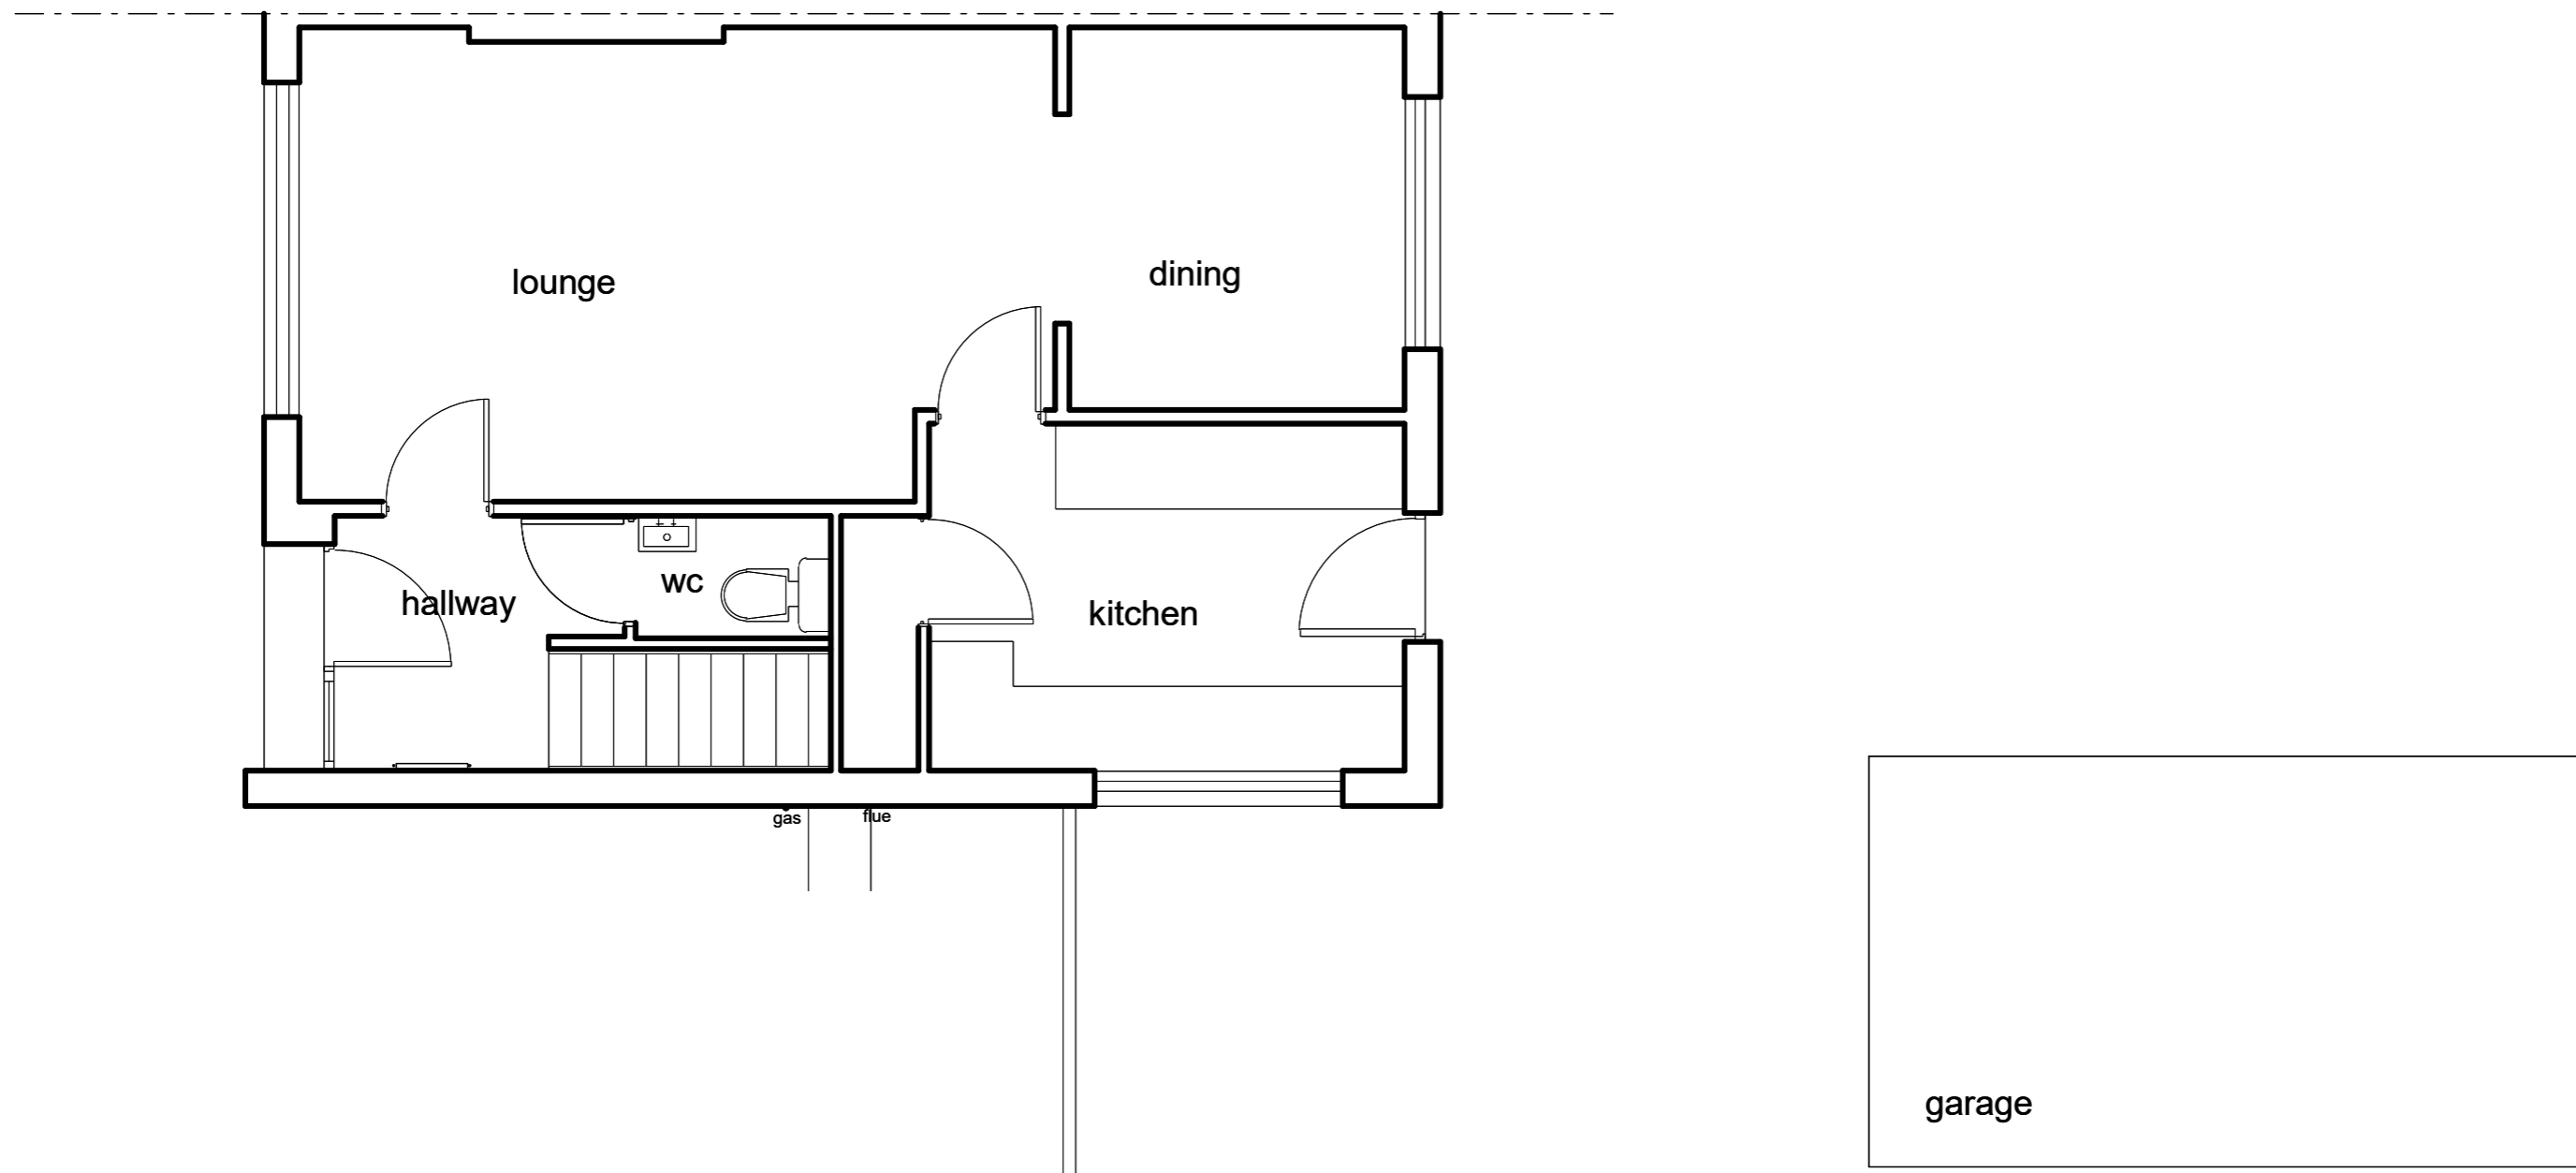

EXISTING GROUND FLOOR PLAN