
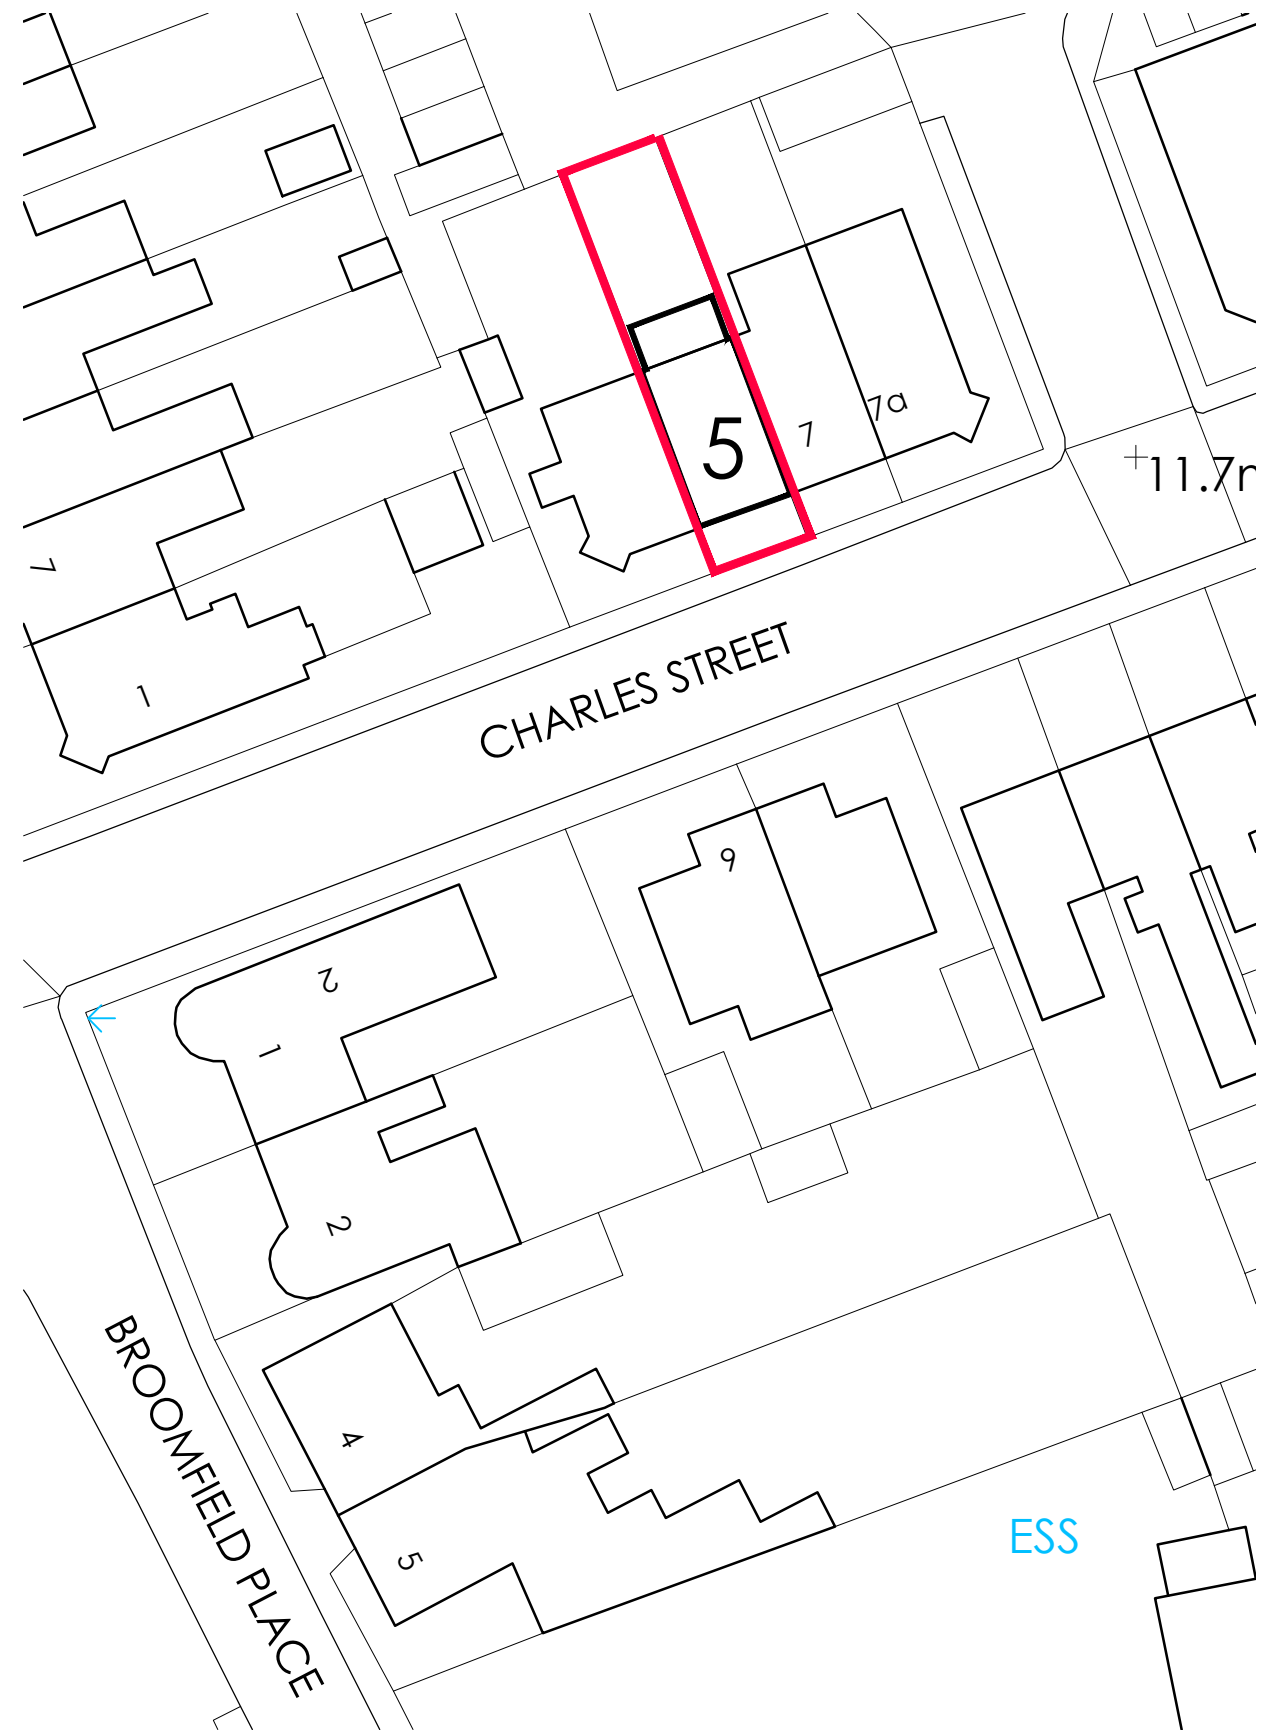


BLOCK PLAN AS EXISTING

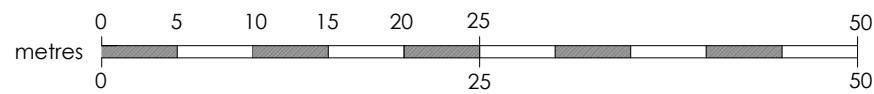

BLOCK PLAN AS PROPOSED

rev a 20.03.2024 - updated for new planning application & building warrant points

Suite 3, 1st floor East, Clydeaway House, 813 South Street, Glasgow G14 0BX t: 0141 438 0062 e: mail@karenparryarchitect.com

karen parry architects ltd

location	5 CHARLES STREET	drawing title		
client	KENNY FULTON	BLOCK PLAN		
project	EXTENSION & INTERNAL ALTERATIONS	date	scale	drawing no.
		28/09/23	1:500 @ A3	02A