



GROUND FLOOR

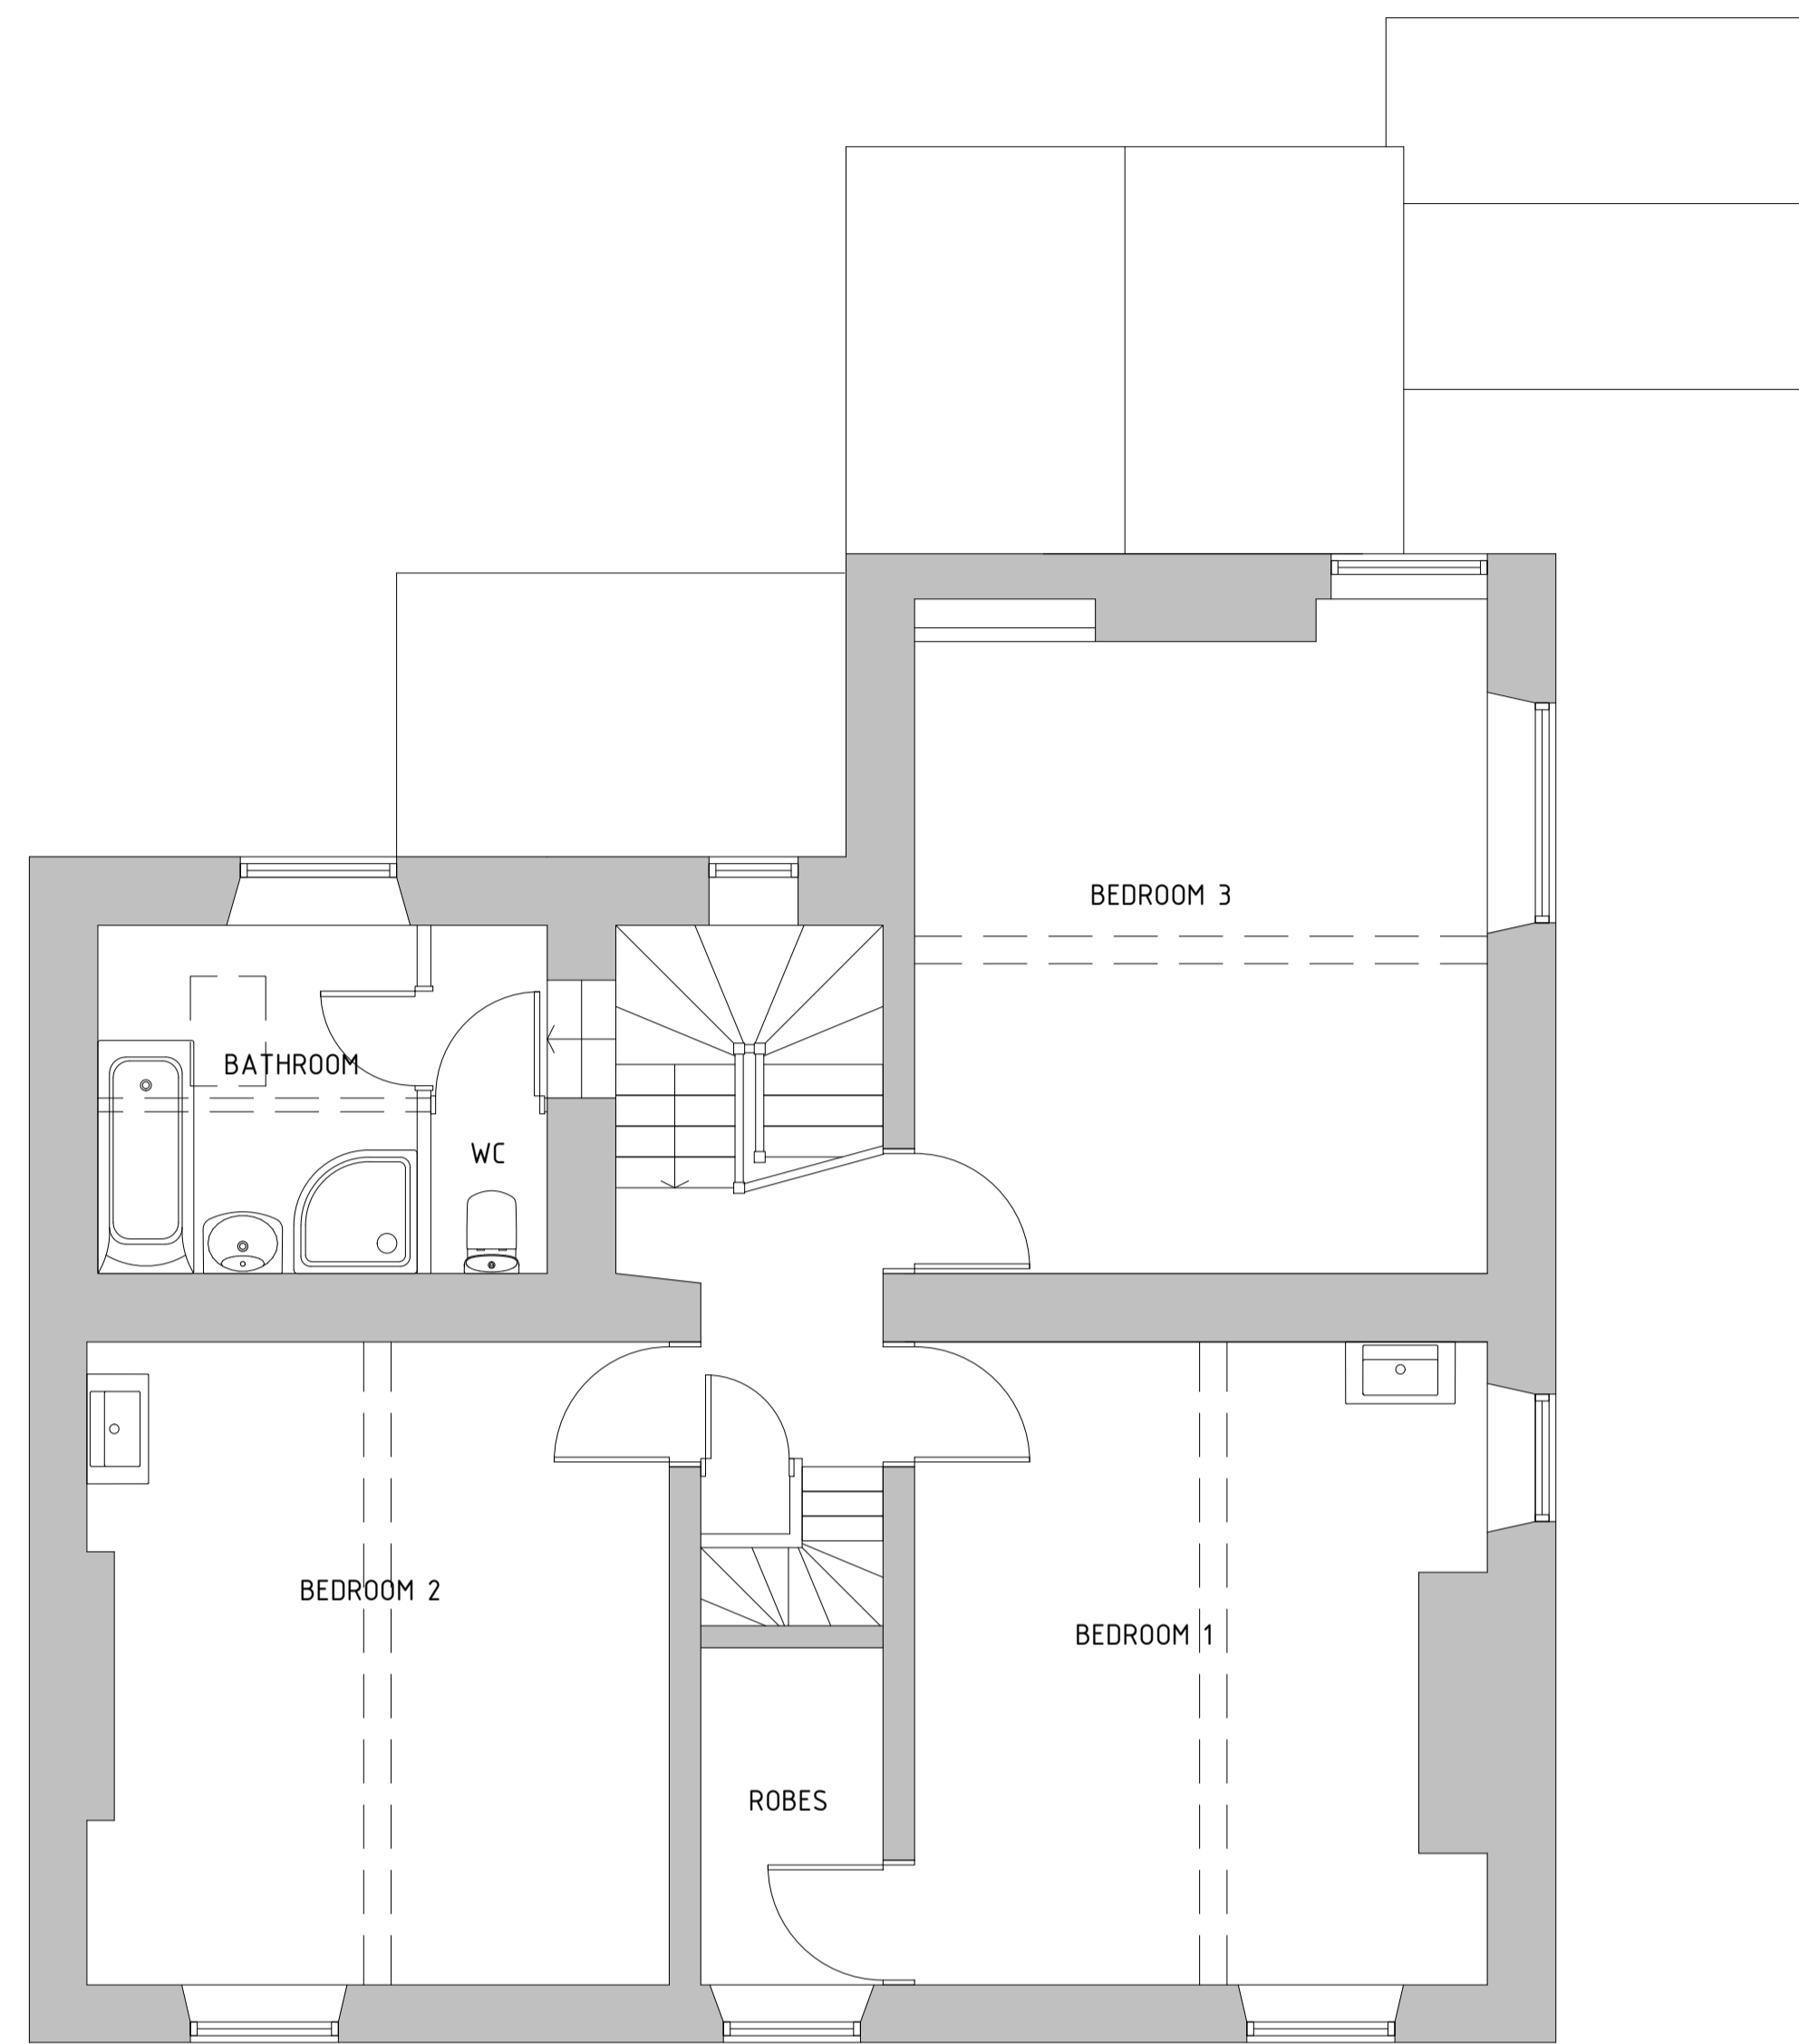


FIRST FLOOR

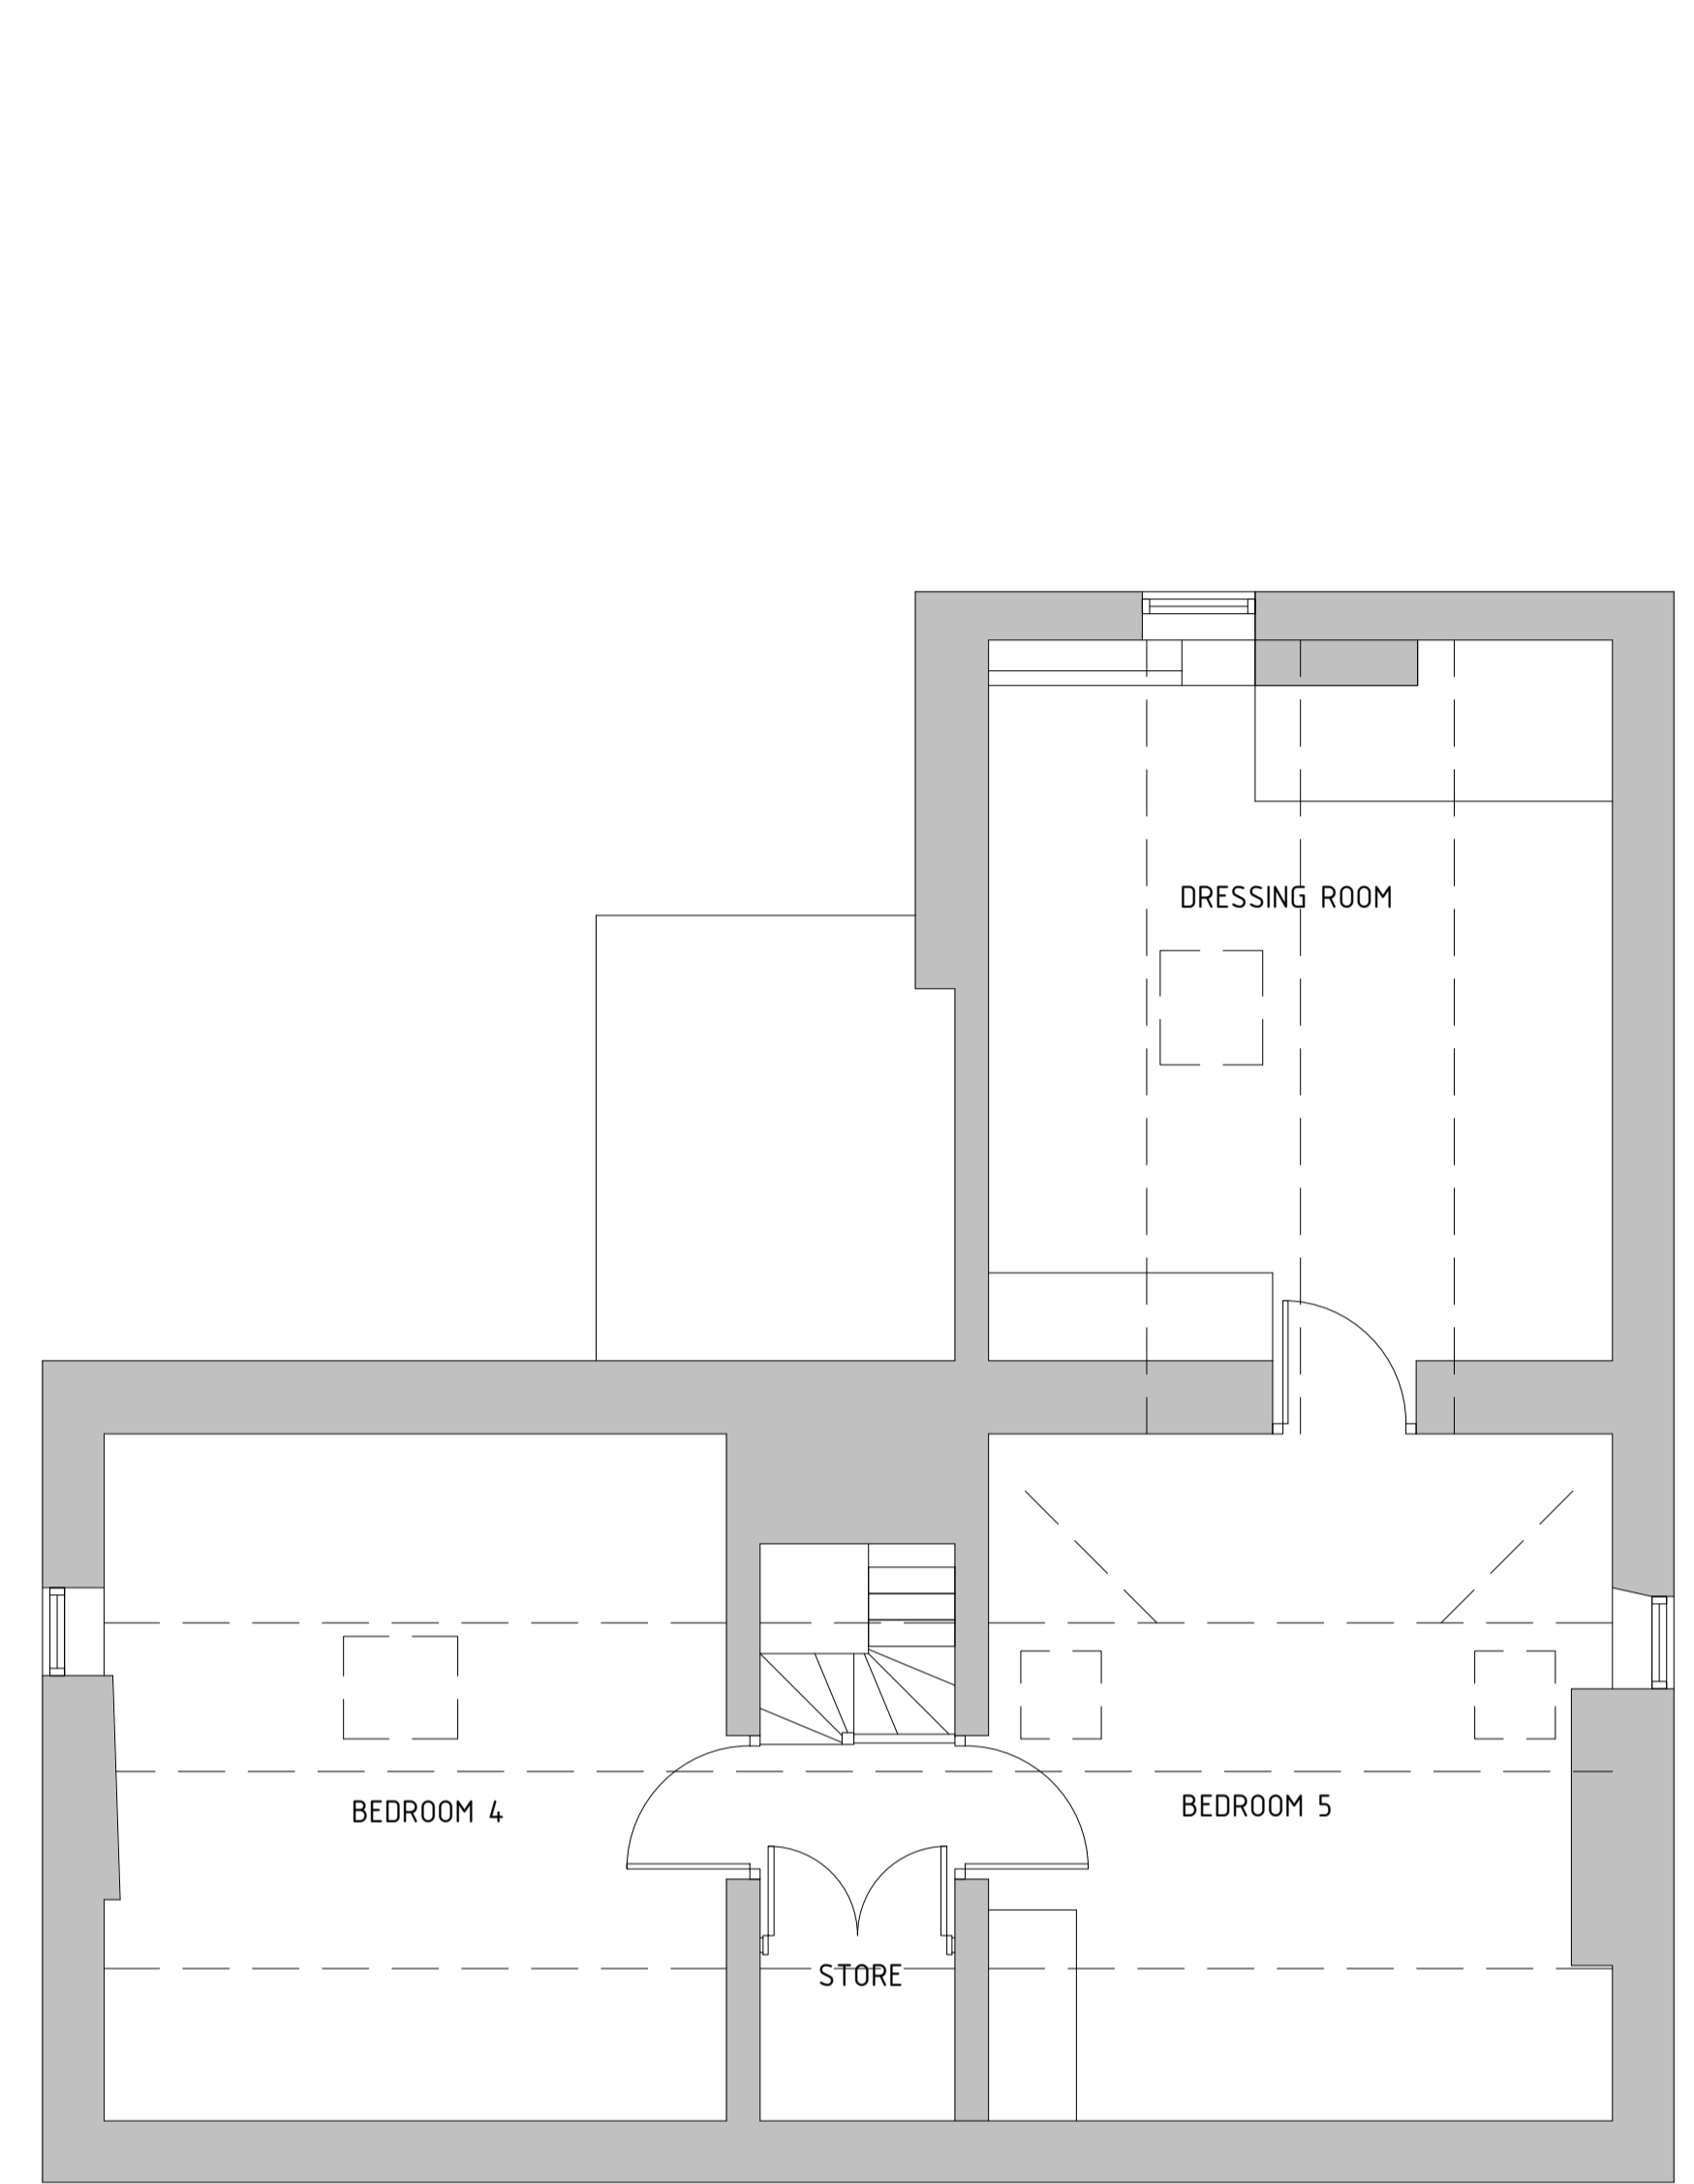


SECOND FLOOR



LOCATION PLAN 1/1250

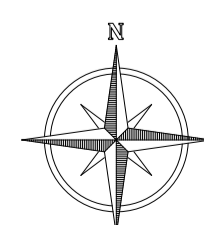

BLOCK PLAN 1/500

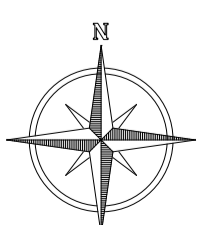

Client
JOHN SCOTTING

Project
ALTERATIONS TO BROWN CLOSE HOUSE
HEATH VILLAGE
CHESTERFIELD S44 5SA

Drawing
SURVEY PLANS

windle cook architects 
e mail.windlecook@gmx.com tel.07759807681

Drawn by MC	Date FEBRUARY 2024	Scale 1/50
Checked by	Drawing No. 24.06-P01	Rev.