


Revision	Date	Drawn	Checked
A	25/02/20	KW	AH




**Long Elevation 1**  
1 : 50



**Short Elevation 2**  
1 : 50

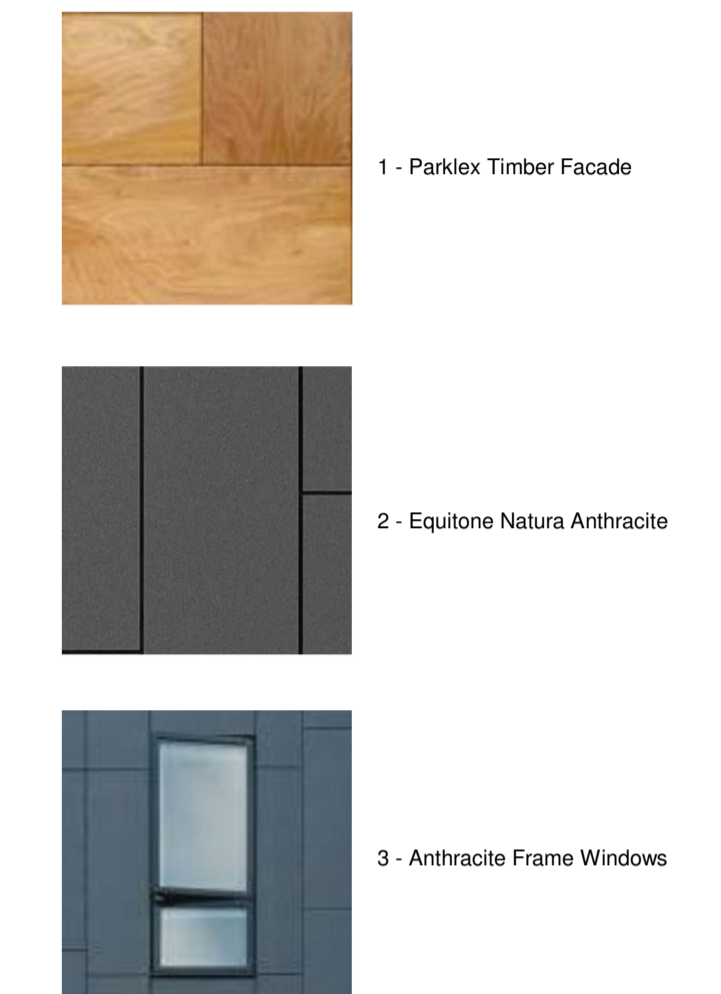

**Long Elevation 2**  
1 : 50

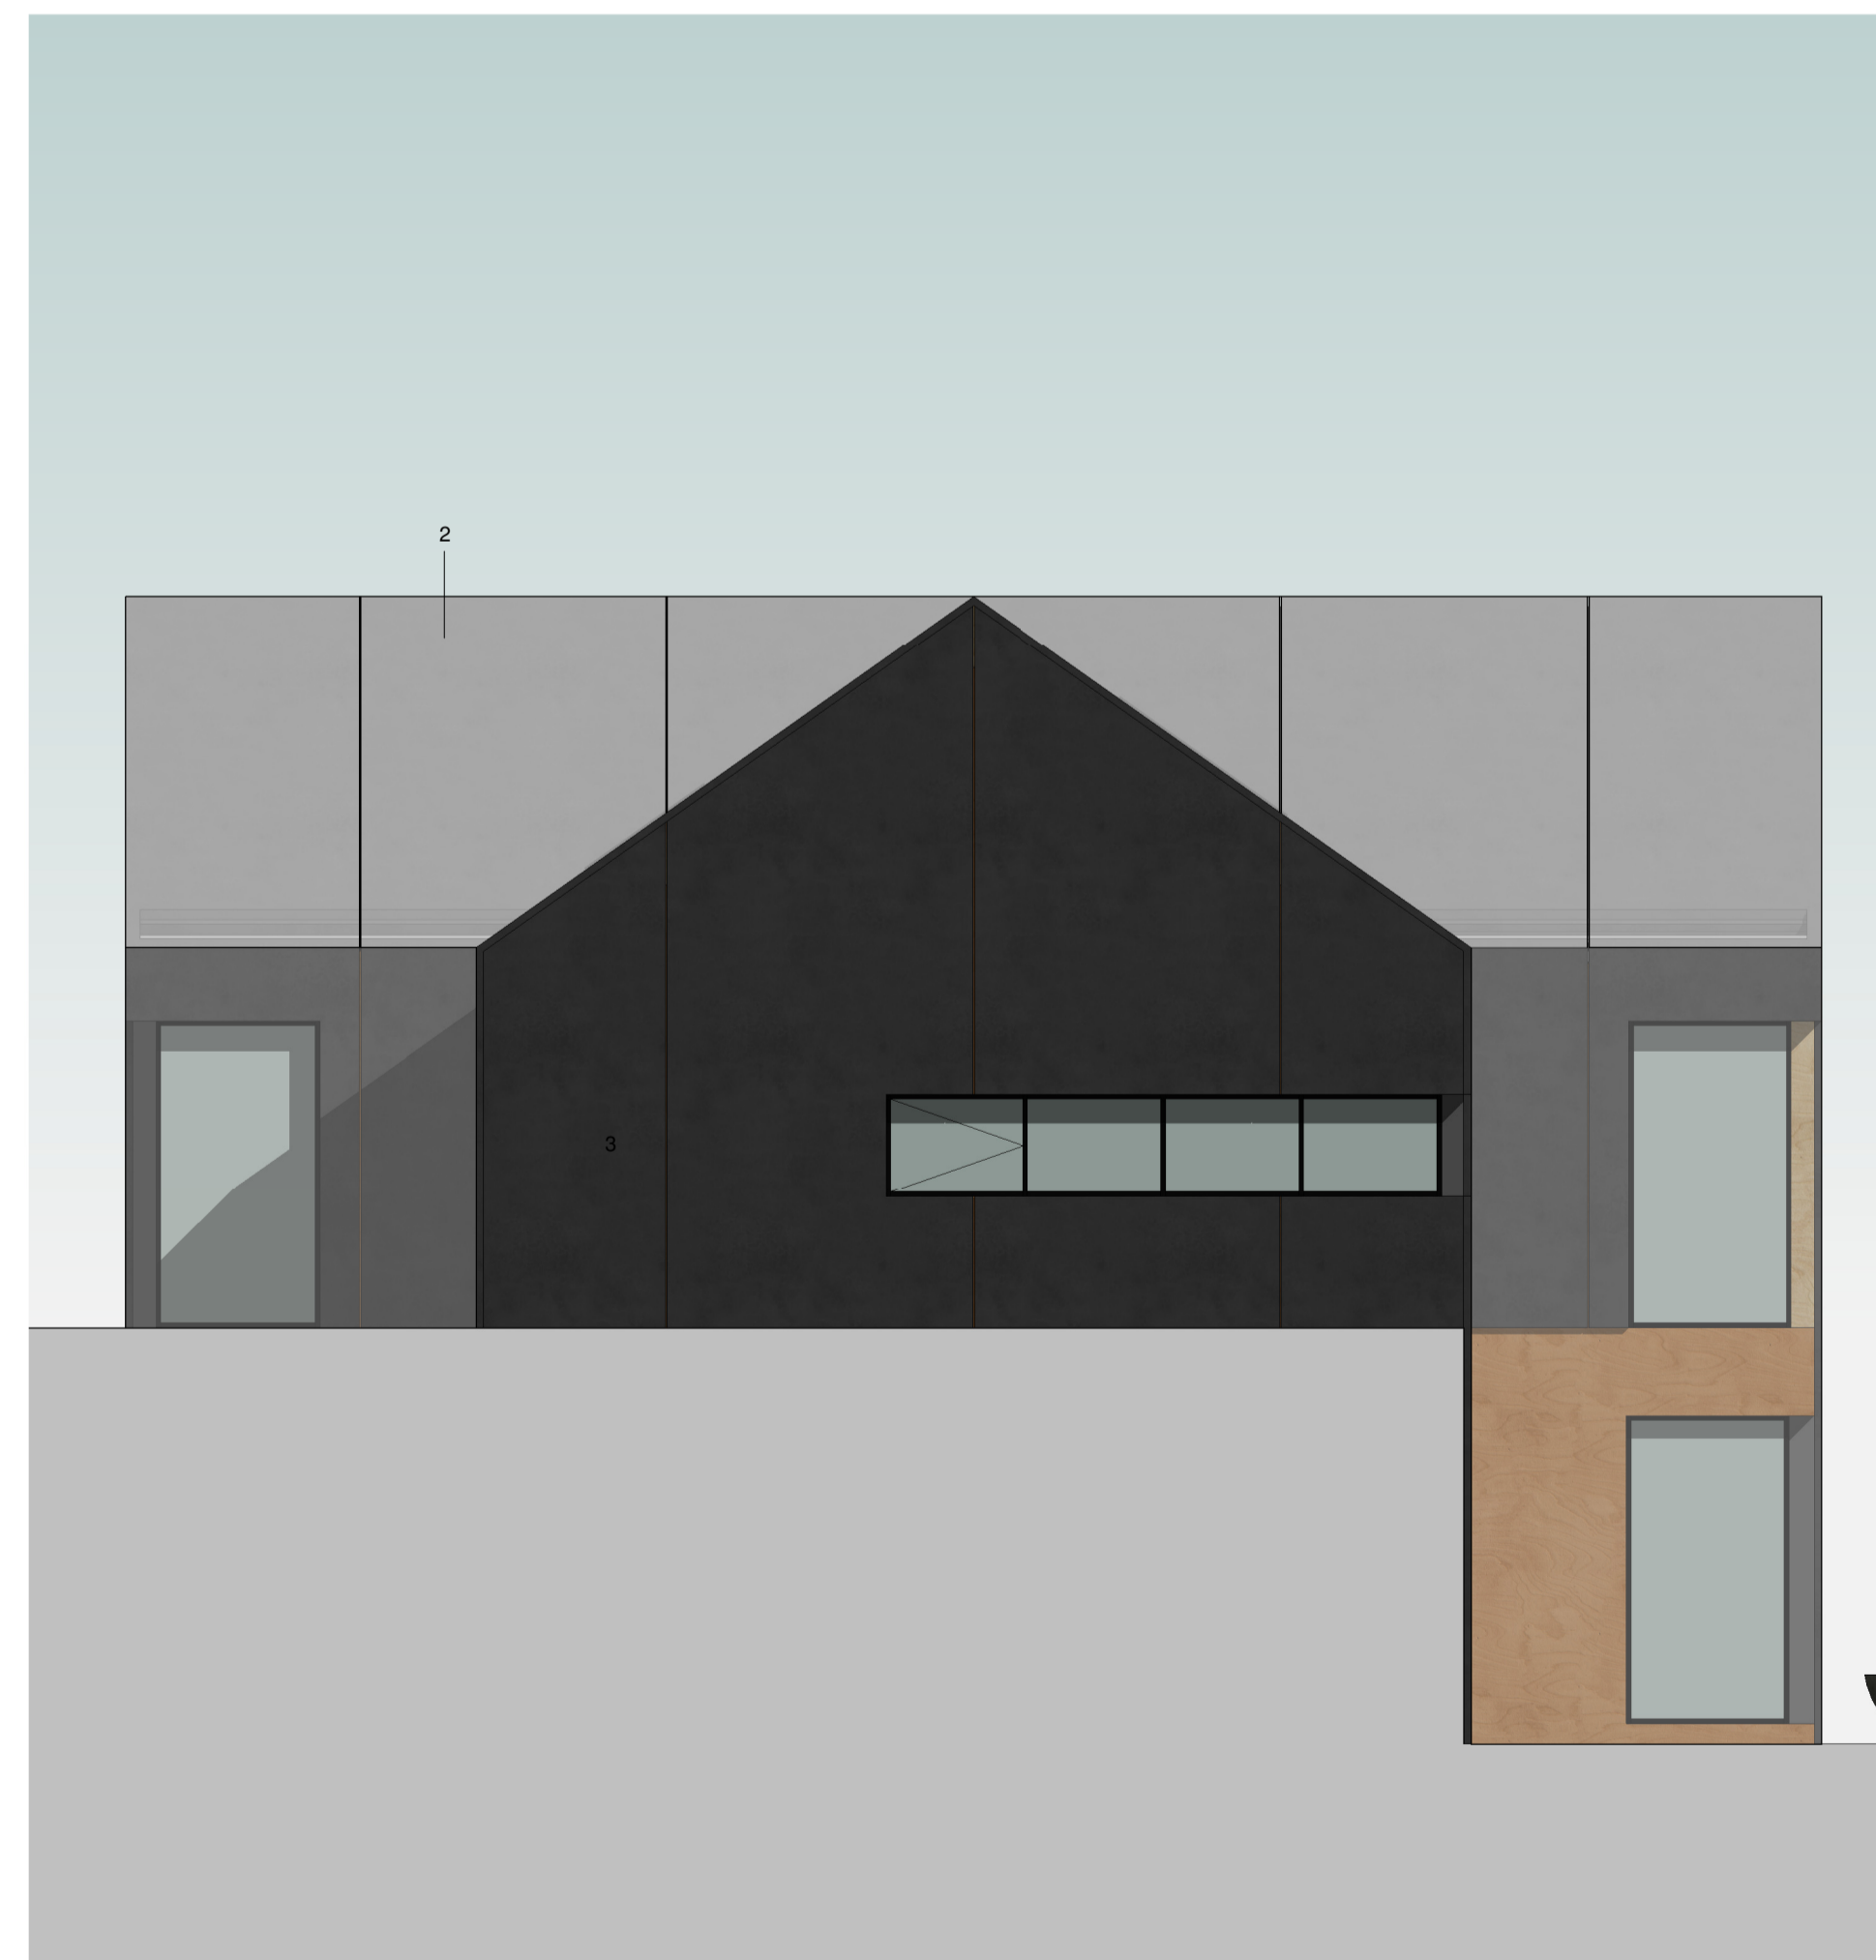

**Short Elevation 1**  
1 : 50



**CODA Studios Ltd**  
70-71 Cornish Place, Cornish St, Sheffield, S6 3AF  
T: 0114 279 6003  
E: information@codastudios.co.uk

Drawn	Checked	Date	Scale	Revision
KW	AH	03/23/19	1 : 50 @ A1	A
Client		Bill Clay		
Project		Park Farm		
Title		Type 3 - Proposed Elevations with basement		
Dwg No.		2803 0112		

© COPYRIGHT EXISTS ON THE DESIGNS AND INFORMATION SHOWN ON THIS DRAWING.  
The Contractor must verify all dimensions on site before making shop drawings or commencing work of any kind. No dimensions to be scaled from this drawing. Architect to be notified of any discrepancies in dimensions immediately.