


Revision	Date	Drawn	Checked
A	25/02/20	KW	AH

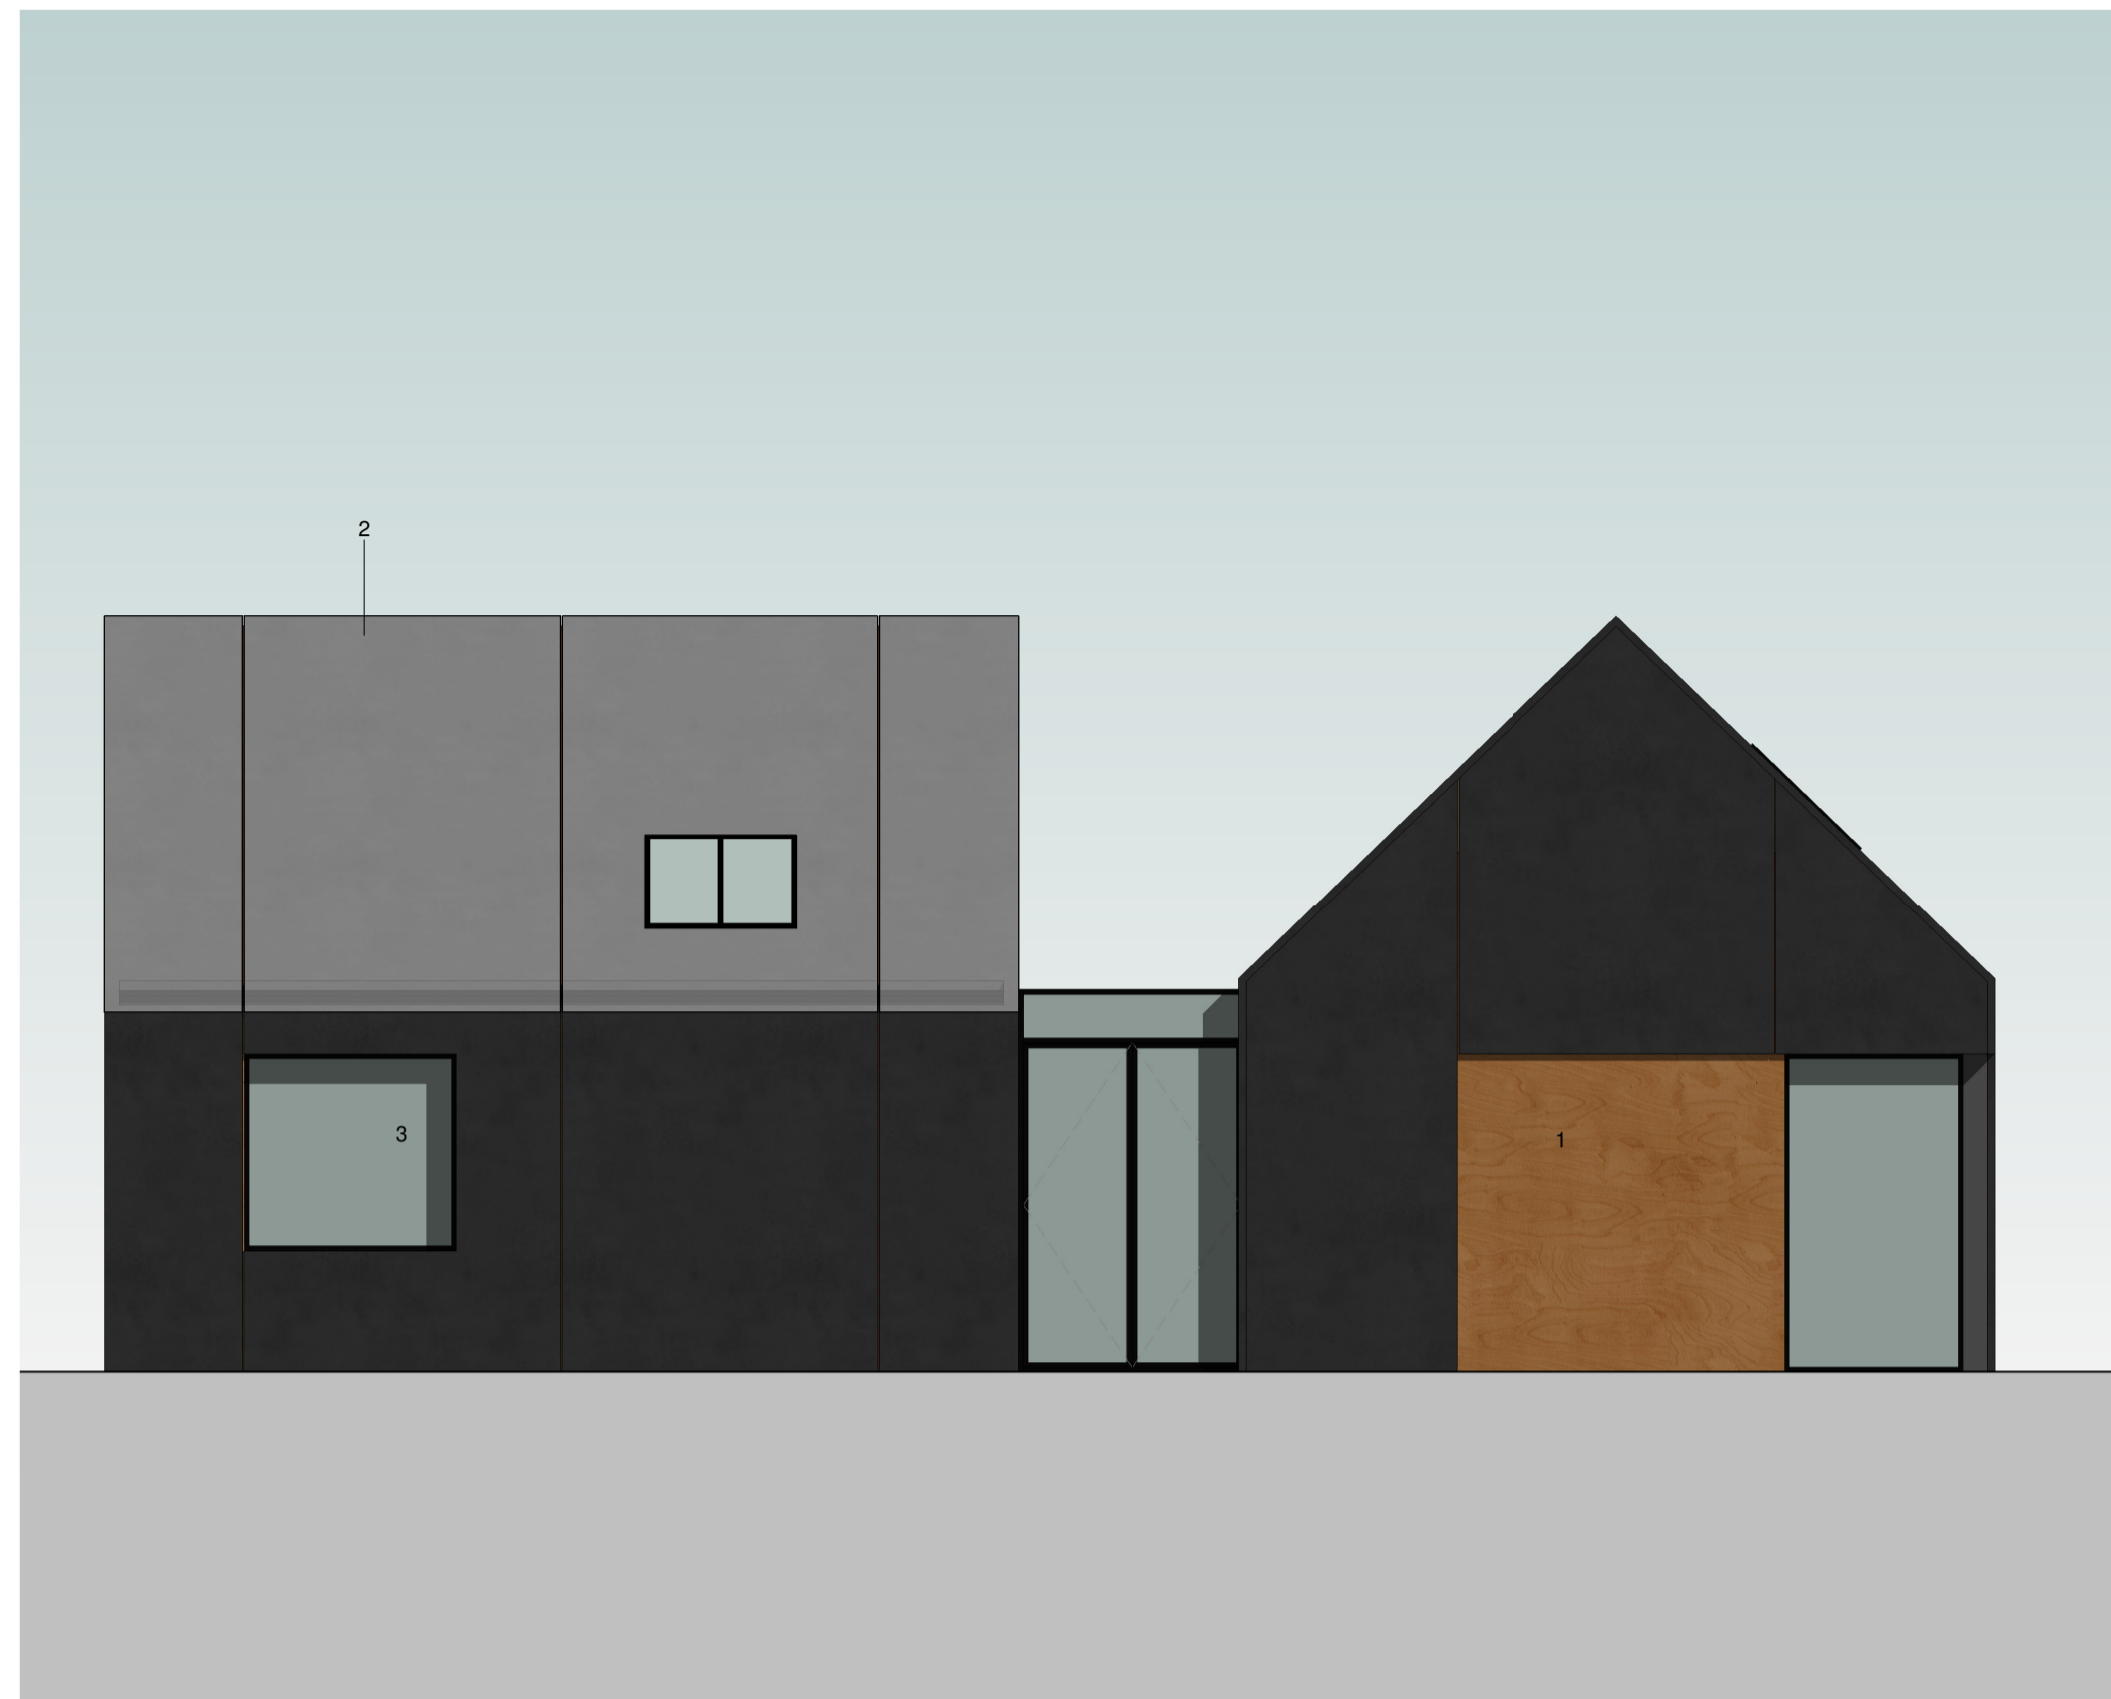

**Long Elevation 2**  
1 : 50



**Short Elevation 2**  
1 : 50



**Long Elevation 1**  
1 : 50



**Short Elevation 1**  
1 : 50



**CODA  
Bespoke**

CODA Studios Ltd  
70-71 Cornish Place, Cornish St, Sheffield, S6 3AF  
T: 0114 279 6003  
E: information@codastudios.co.uk

Drawn	Checked	Date	Scale	Revision
KW	AH	03/23/19	1 : 50 @ A1	A
Client	Bill Clay			
Project	Park Farm			
Title	Type 2 - Proposed Elevations with Basement			
Dwg No.	2803 0110			

© COPYRIGHT EXISTS ON THE DESIGNS AND INFORMATION SHOWN ON THIS DRAWING.  
The Contractor must verify all dimensions on site before making shop drawings or commencing work of any kind. No dimensions to be scaled from this drawing. Architect to be notified of any discrepancies in dimensions immediately.