
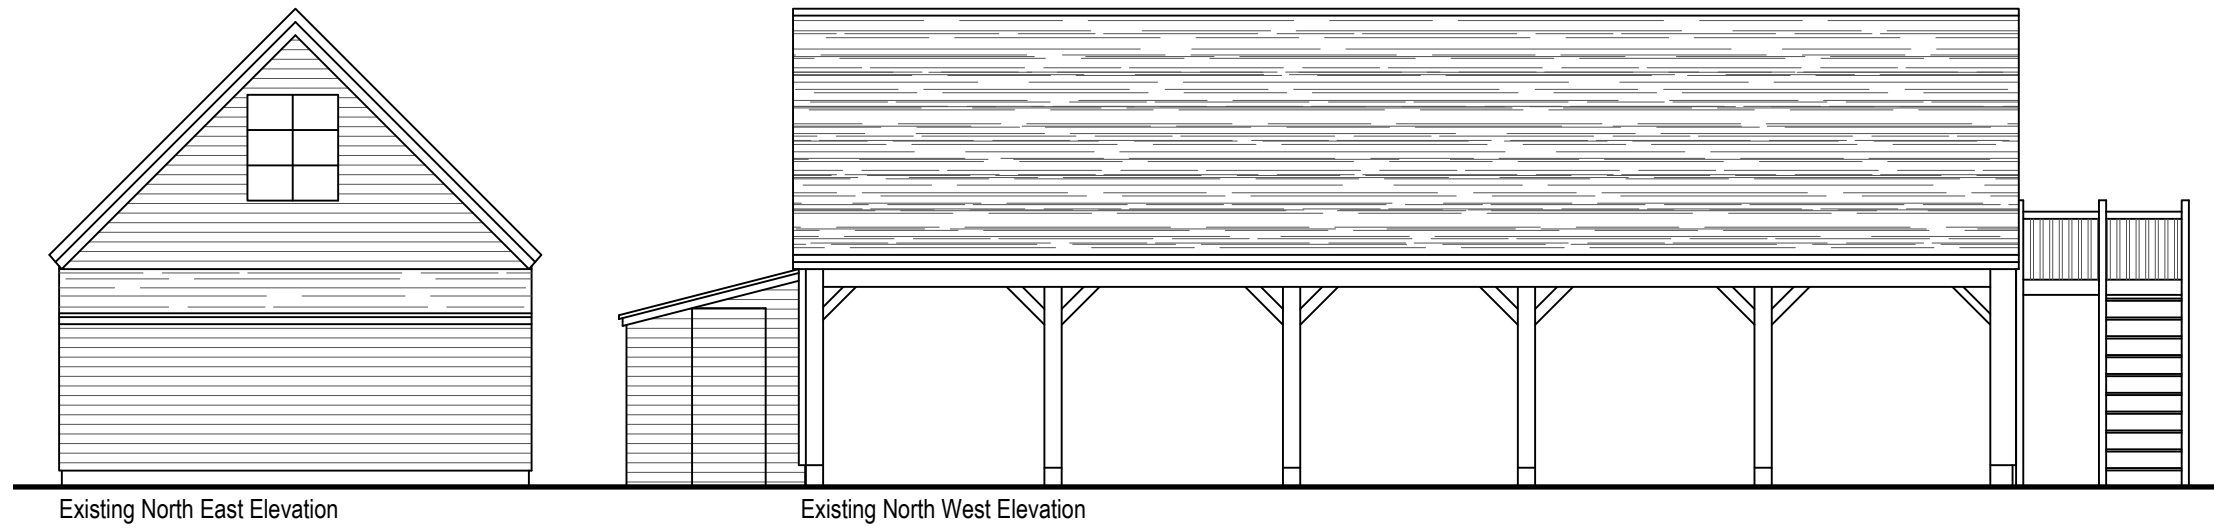


Rev.	Date	Details

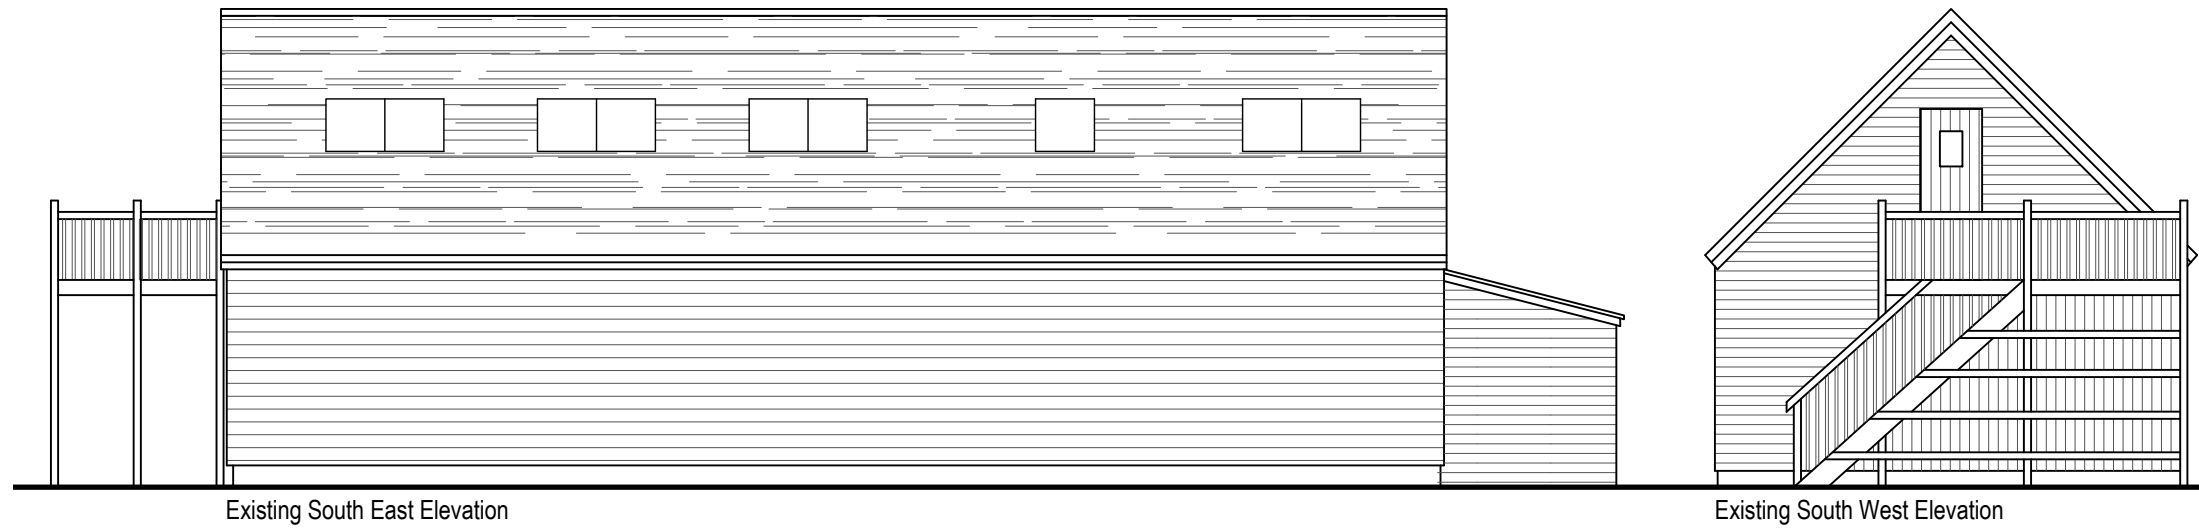

Alan Currall
ALAN J. CURRALL Ltd
 Architectural Services
 35 Woodland Ave-Barton Seagrave
 Kettering-Northants-NN15 6QW
 Tel: 07590 563823
 alancurrall@gmail.com
 www.alancurrall.co.uk

Job Title
Belton Poultry Farm
College Farm Road
Oakham
LE15 9AF

Scale: 1:100 @A3 Date: 23/05/23

Drawing Title:
Proposed Elevations

Drawing No.
652-04 Revision -

DRAWING TO BE SCALED FOR PLANNING PURPOSES ONLY.
 ALL DIMENSIONS TO BE VERIFIED ON SITE.
 ALL DRAWINGS ARE THE COPYRIGHT OF ALAN J. CURRALL LTD.

