


G.L.

G.L.

LOWER GROUND LEVEL

SOUTH ELEVATION "REAR" PROPOSED

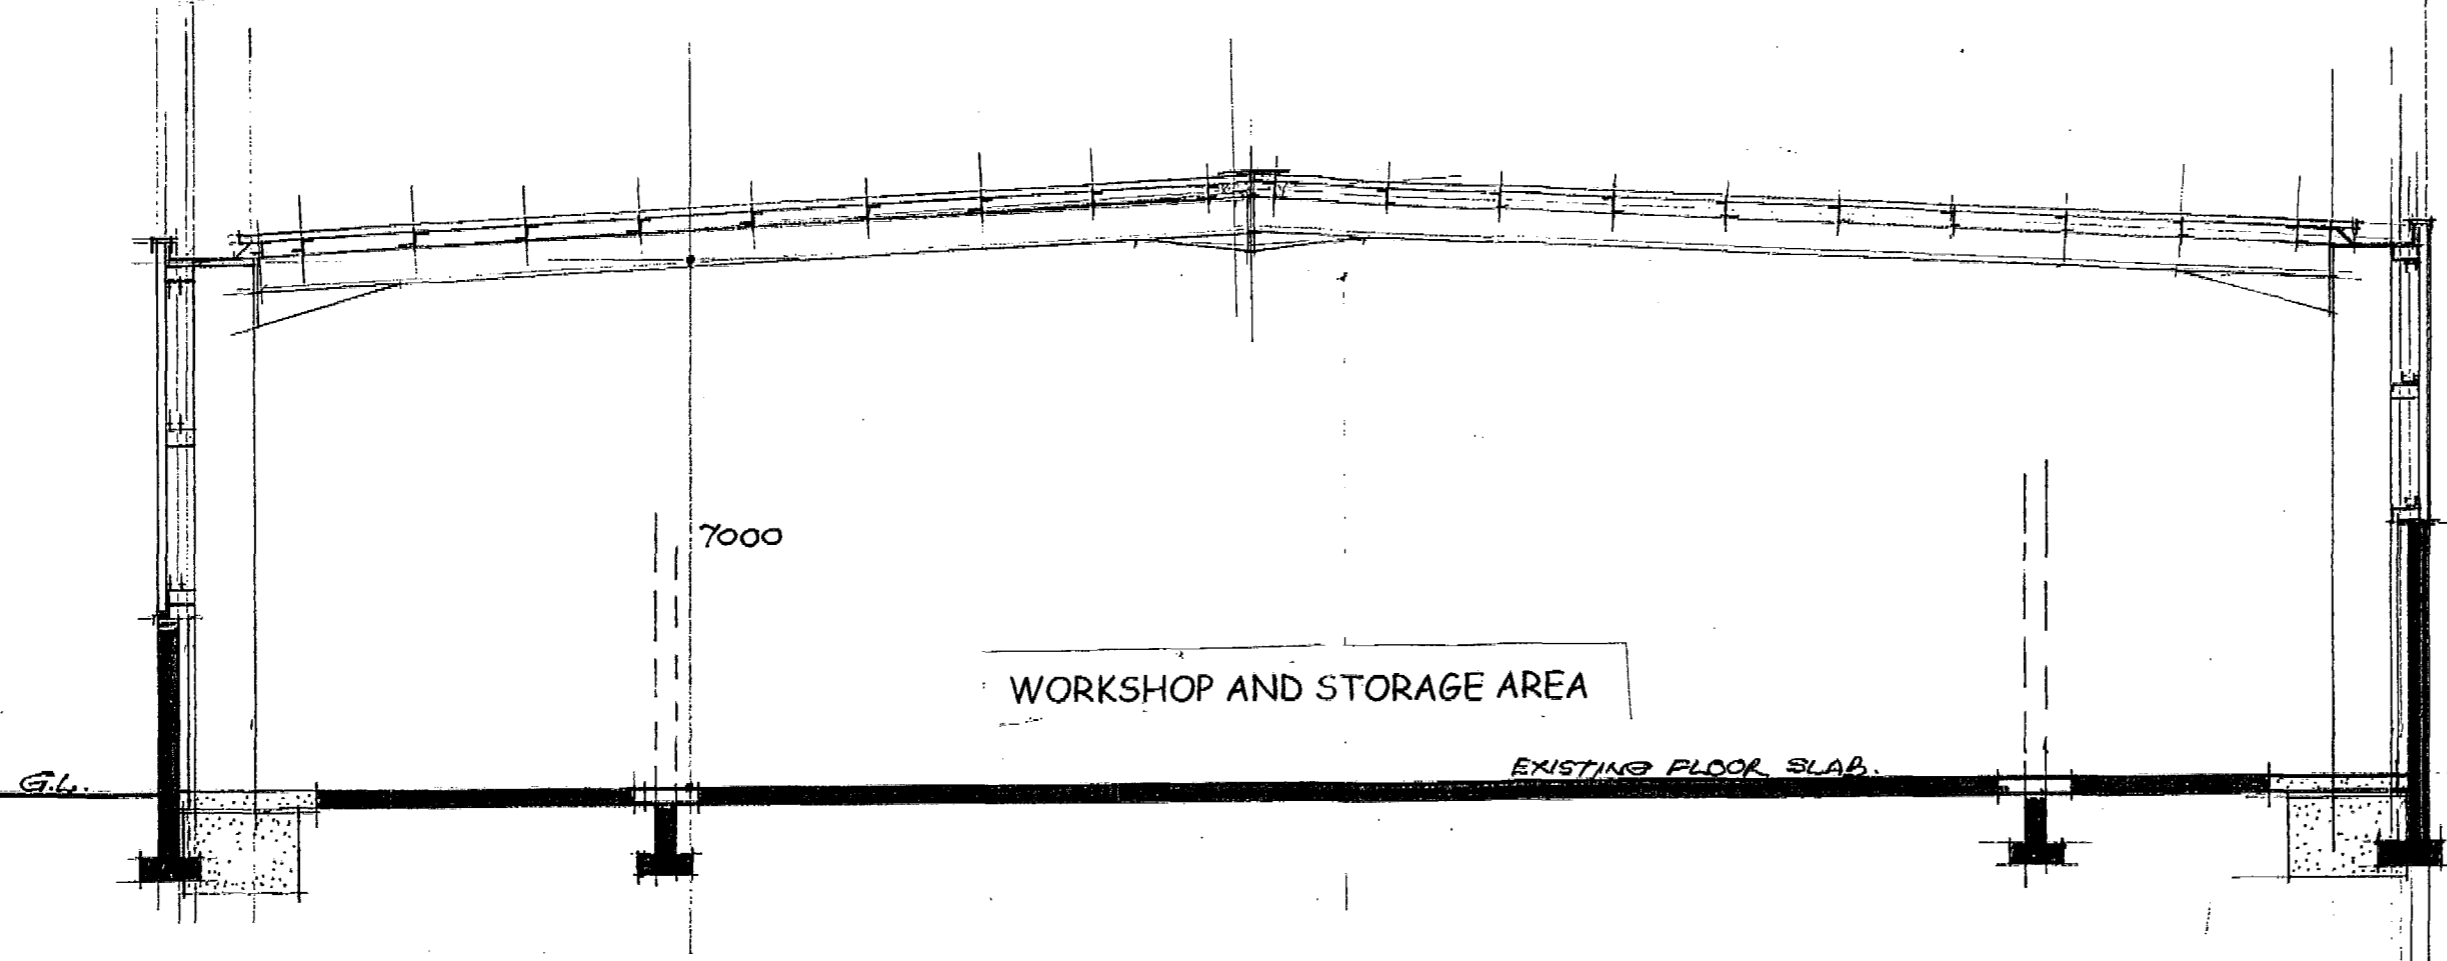

CROSS SECTION

PROPOSED REMOVAL OF EXISTING NO3 INDIVIDUAL ROOFS AND REPLACEMENT, SINGLE PORTAL FRAMED ROOF RAISED UP TO 7000MM HIGH TO EXISTING FACTORY UNIT AT PORTERSFIELD ROAD, CRADLEY HEATH. FOR, SMB PROPERTIES LIMITED.

