


Existing Front Elevation - Drawing 001

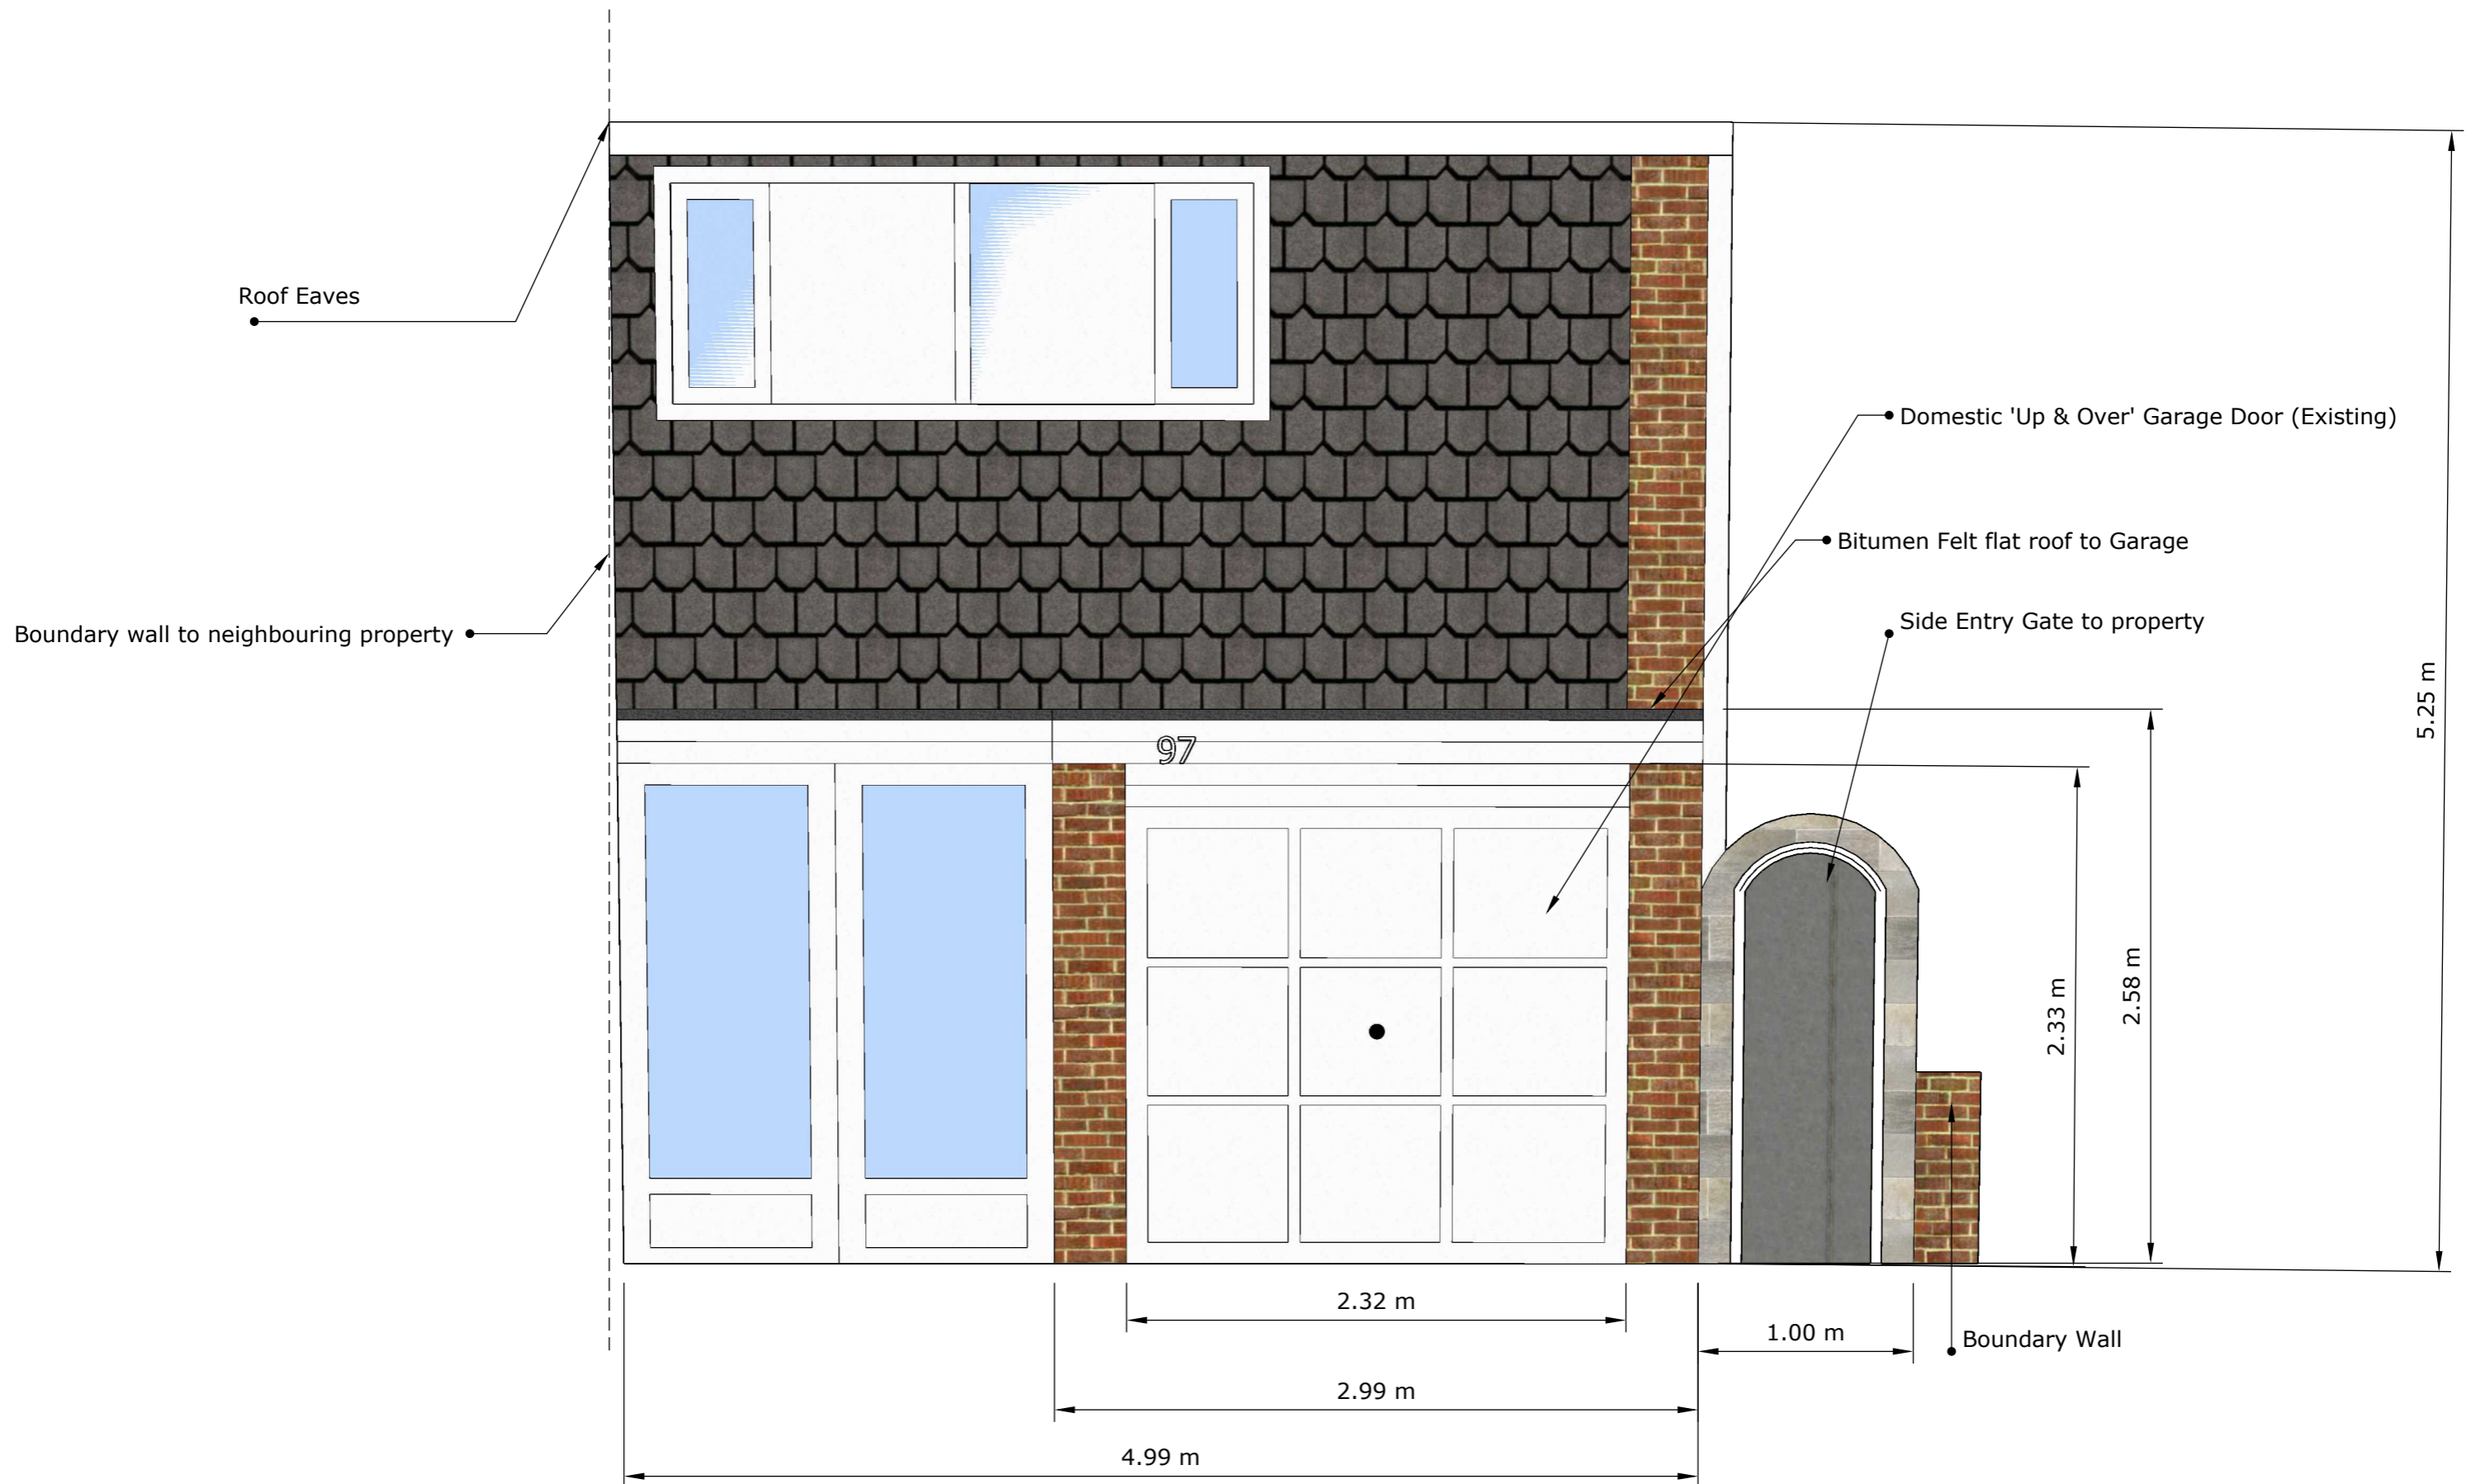

97 Waterfall Lane, Cradley Heath, B64 6RE
Change of use: Garage to Dog Grooming Salon