


Garage Floorplan (Existing) - Drawing 005

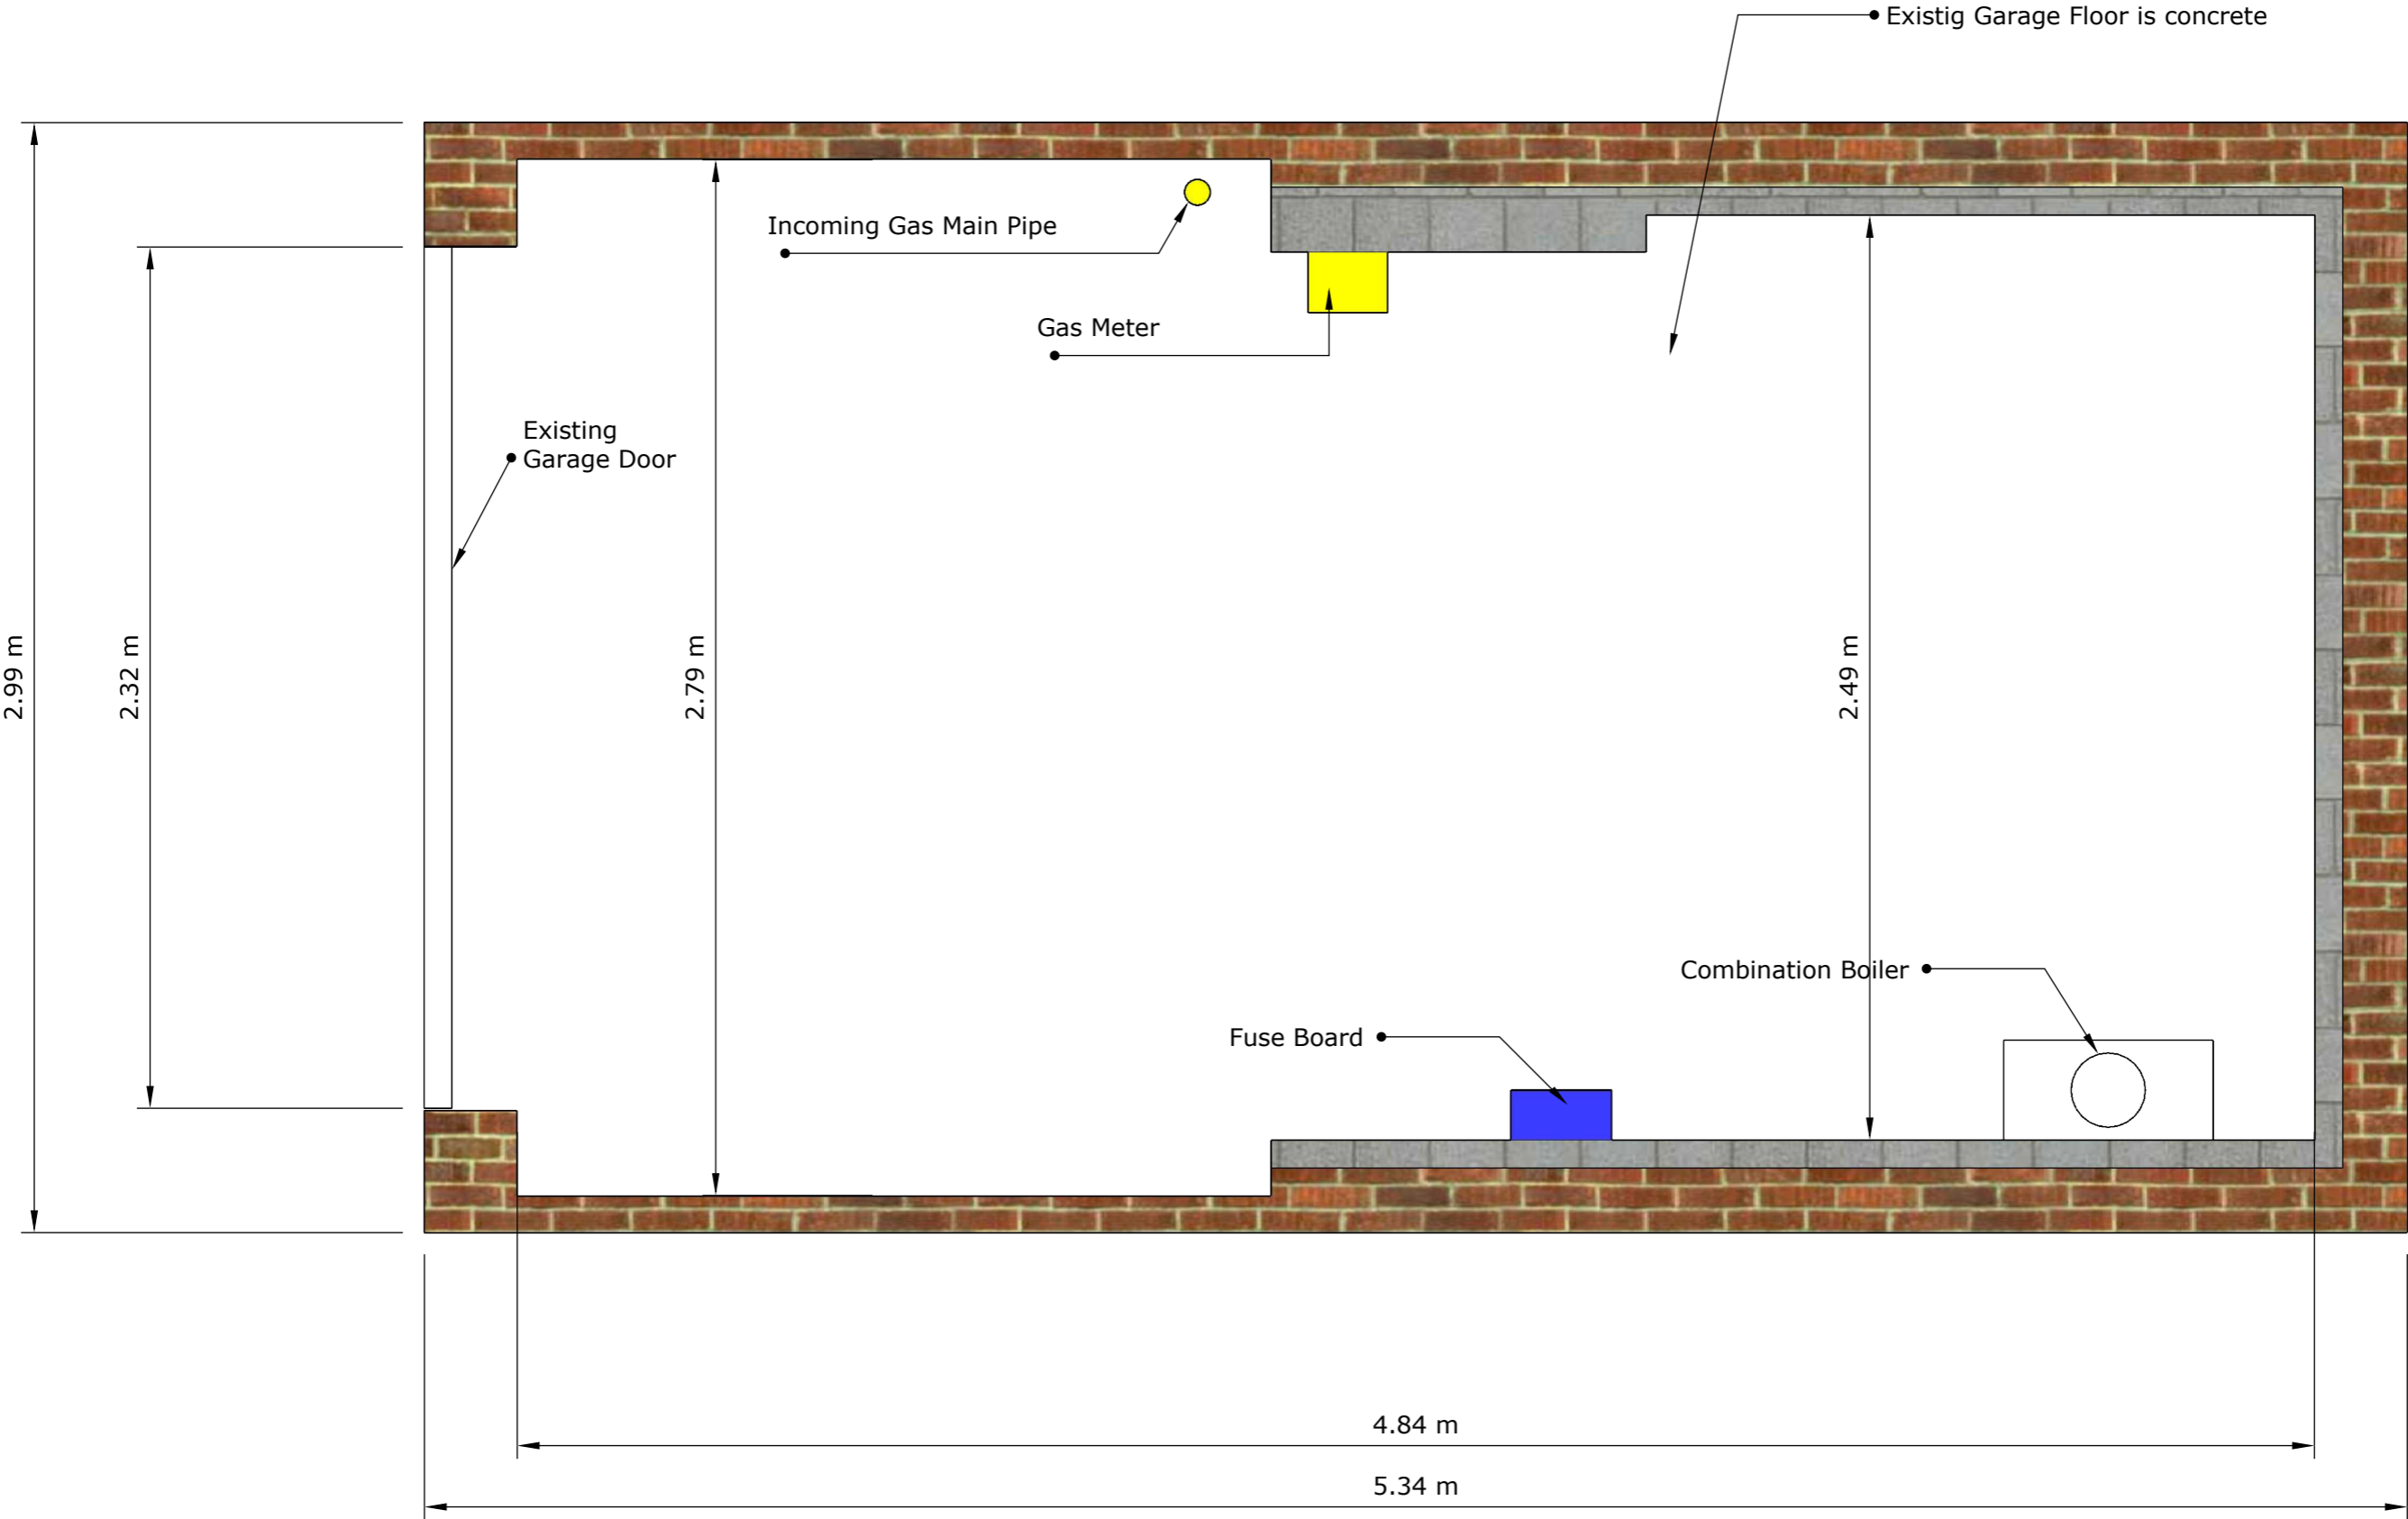

97 Waterfall Lane, Cradley Heath, B64 6RE
Change of Use: Garage to Dog Grooming Salon