


# Garage Floorplan (Proposed Layout) -Drawing 006

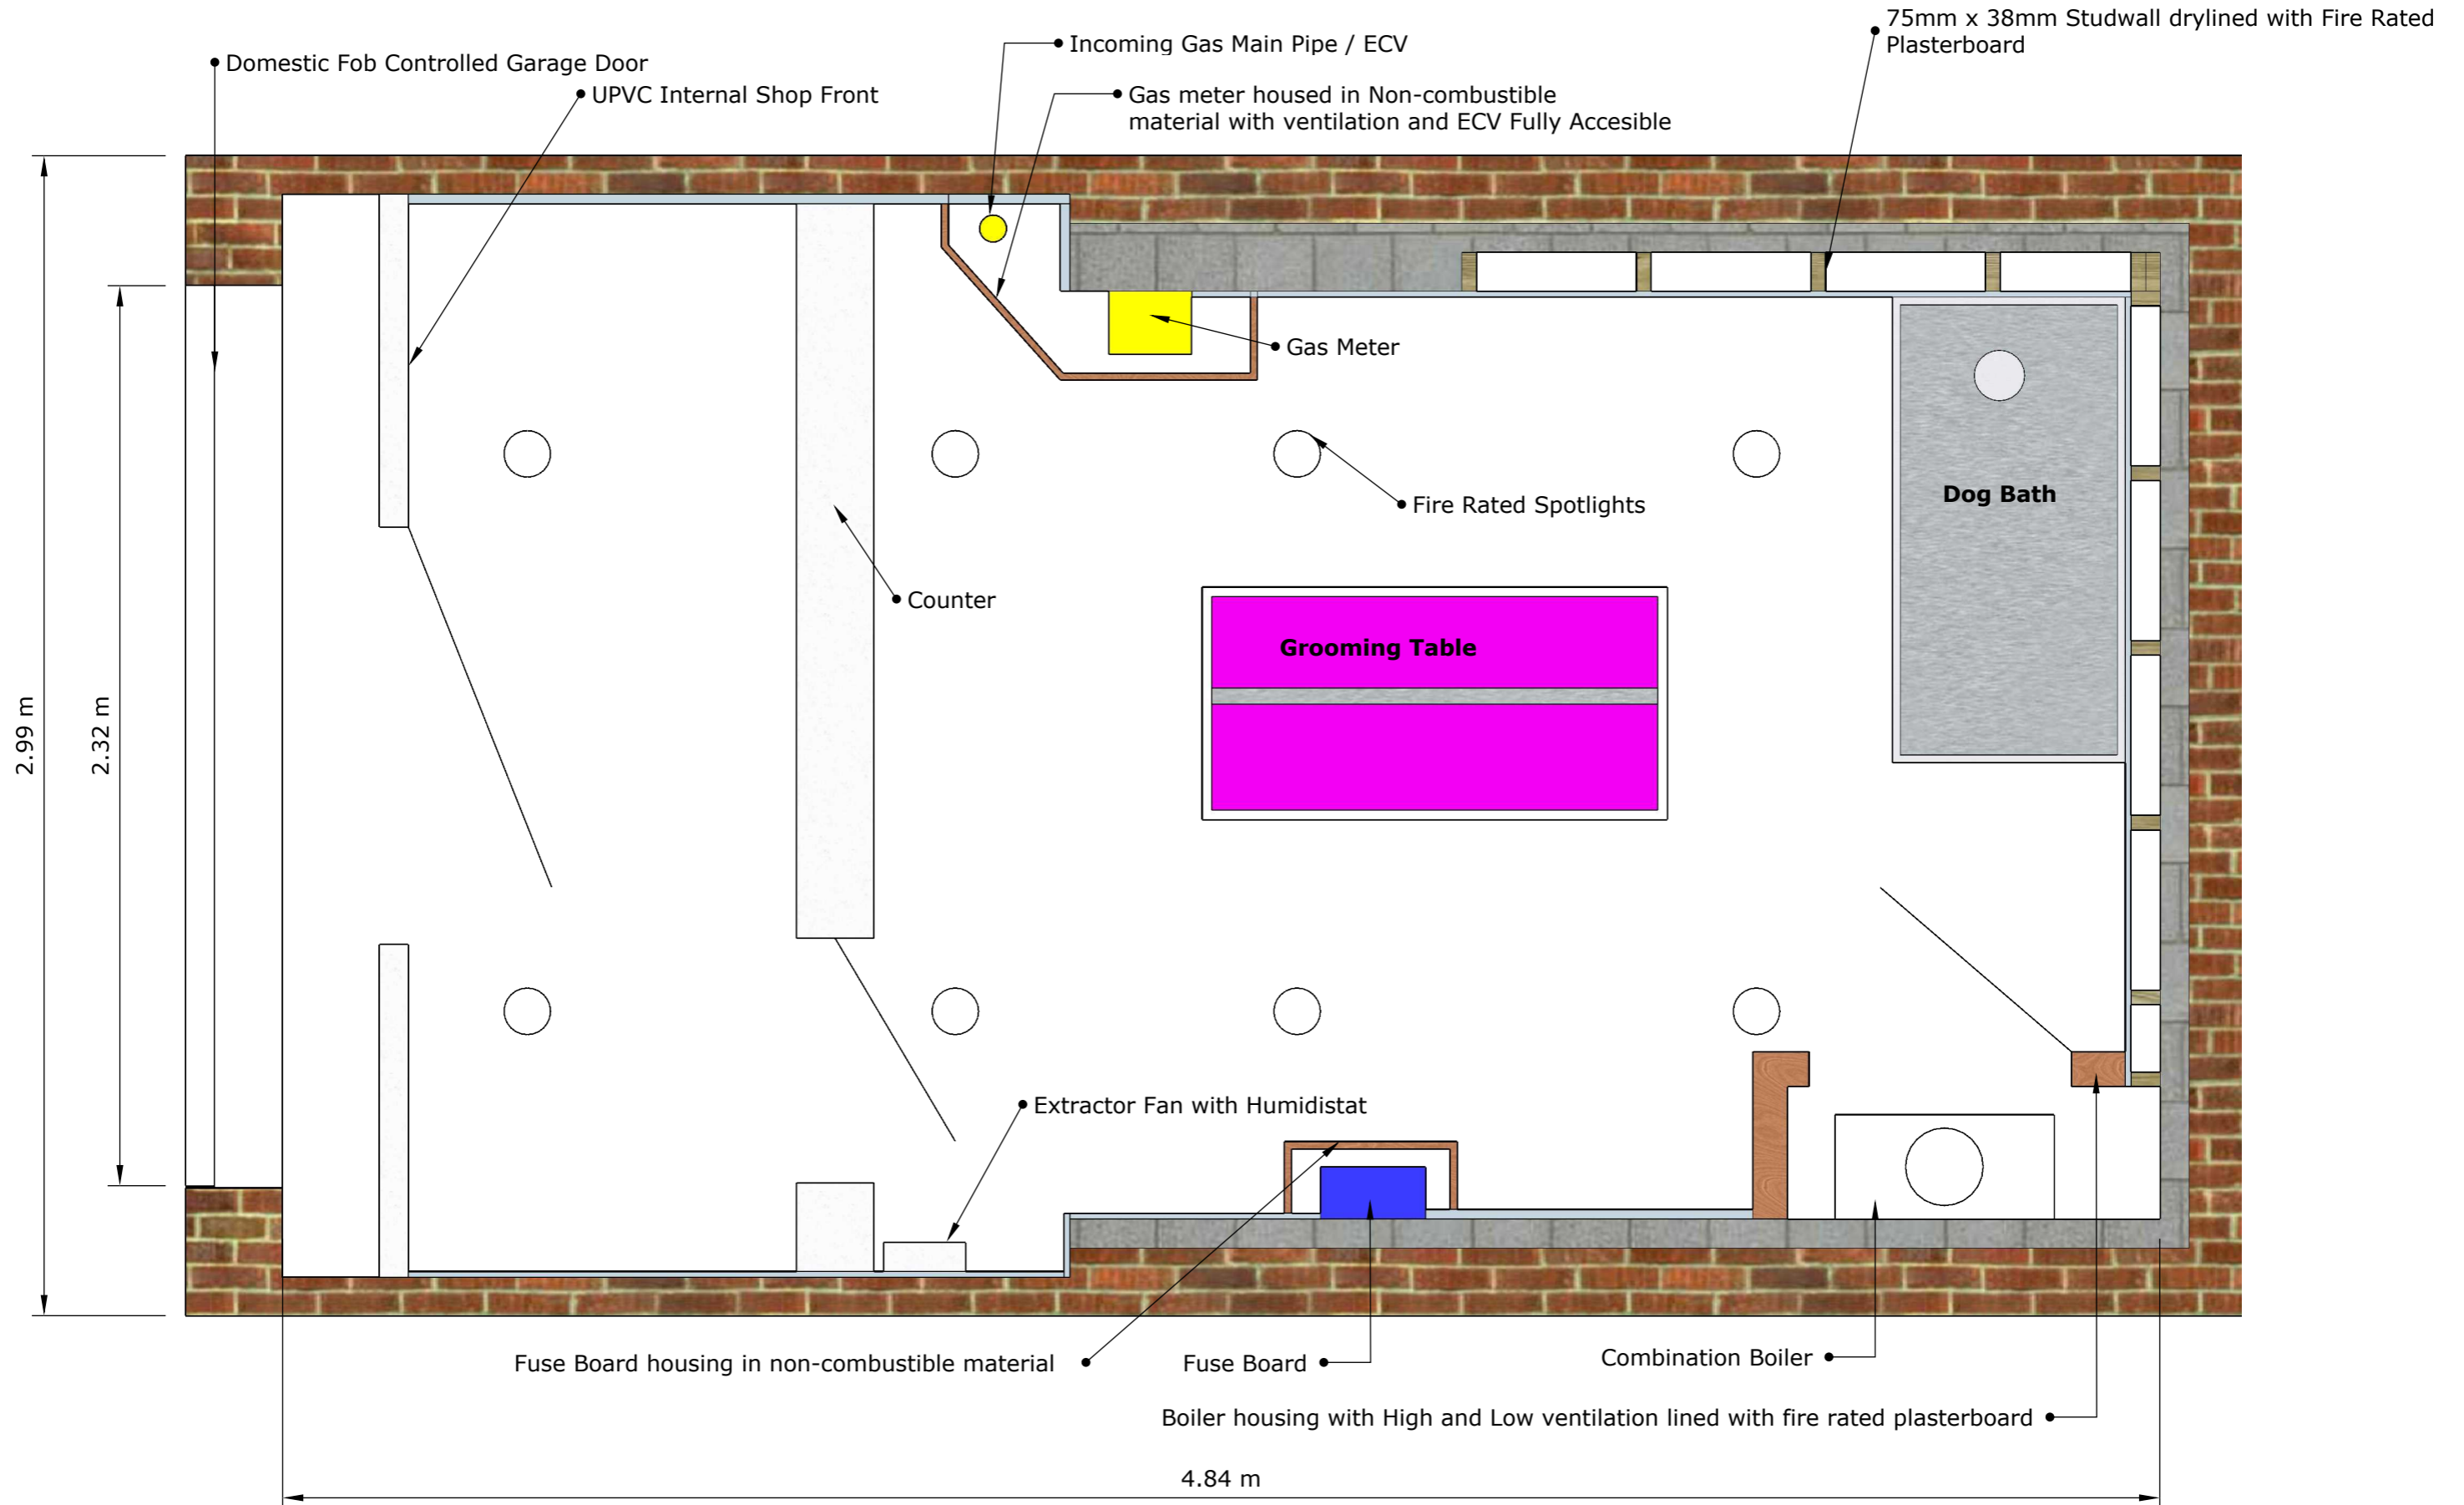

**97 Waterfall Lane, Cradley Heath, B64 6RE**  
**Change of Use: Garage to Dog Grooming Salon**