



EXISTING SHOPFRONT

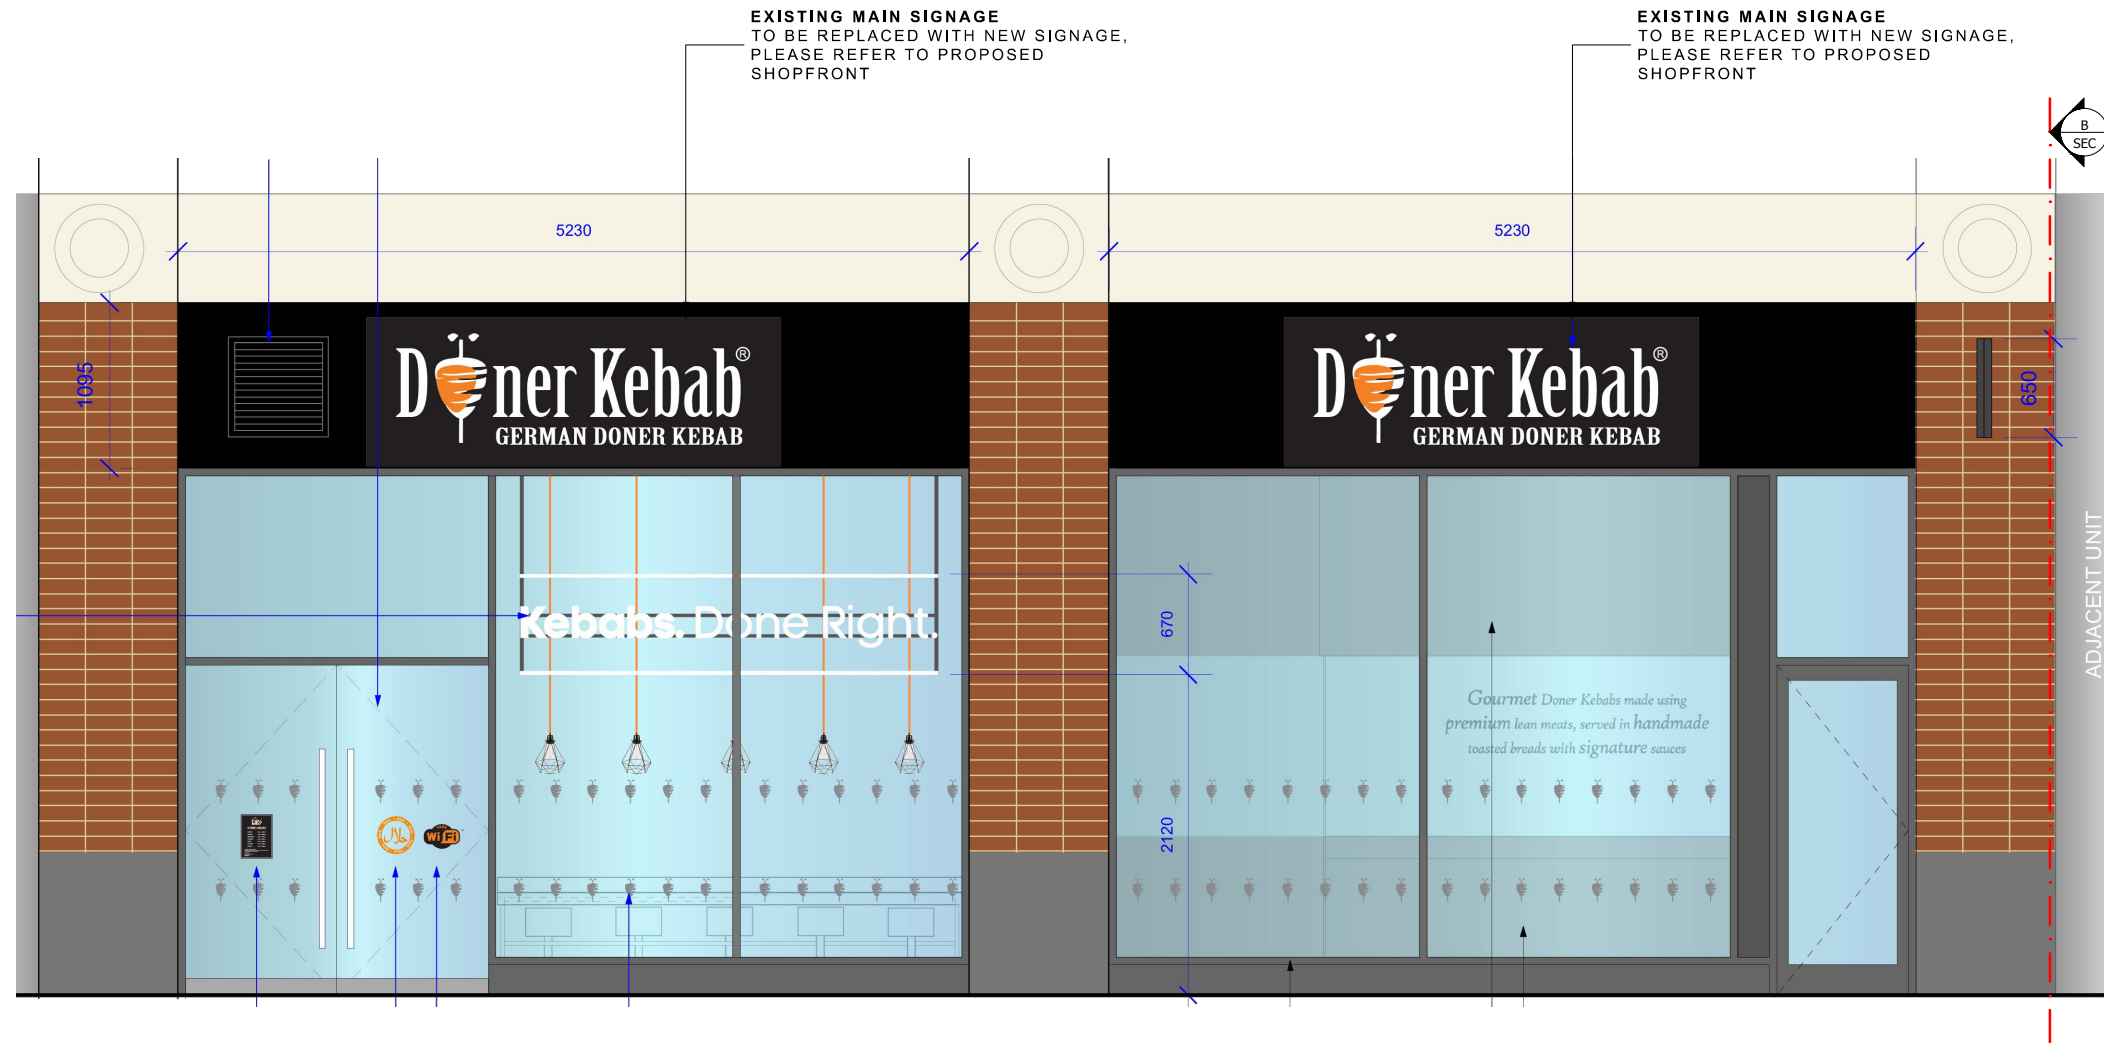


EXISTING SHOPFRONT - ELEVATION A
SCALE 1:25 @ A1, 1:50 @ A3

EXISTING PROJECTION SIGN
TO BE REPLACED WITH NEW
PROJECTION SIGN, PLEASE
REFER TO PROPOSED
SHOPFRONT

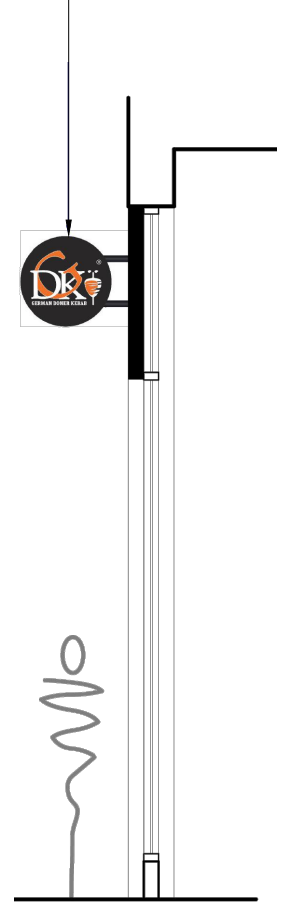

EXISTING SHOPFRONT - SECTION B
SCALE 1:25 @ A1, 1:50 @ A3

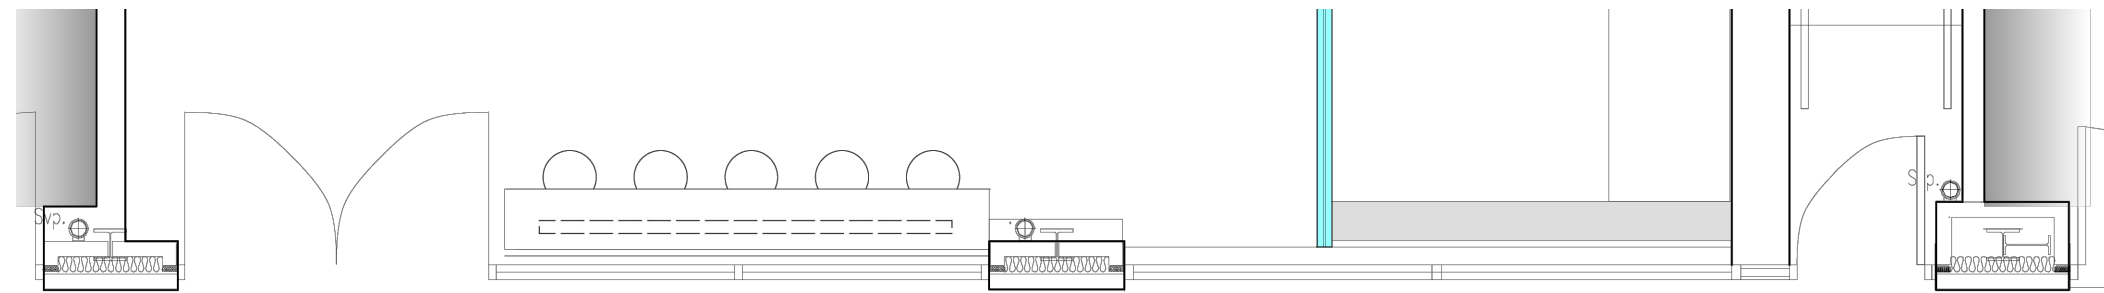

EXISTING SHOPFRONT - PLAN
SCALE 1:25 @ A1, 1:50 @ A3

Origin: <input checked="" type="checkbox"/> CAD	<input type="checkbox"/> IMAGE	<input type="checkbox"/> SURVEY
Status: <input type="checkbox"/> For Information	<input type="checkbox"/> For Tender	
<input type="checkbox"/> For Construction	<input type="checkbox"/> As Built Drawing	

Copyright of this drawing is owned by Design First Studio Ltd - Do not reproduce, distribute without written consent.

All dimensions to be checked on site and any discrepancies notified prior to commencement of work.

DATES	REV	COMMENTS

SCALE: AS SHOWN
DATE: FEB' 2024
DRAWN BY: AR

DRAWING TITLE:
EXISTING SHOPFRONT DETAILS

PROJECT:
GDK

ADDRESS:
UNIT 3A ASTLE RETAIL PARK
WEST BROMWICH

DRAWING NO:
GDK. WB. EXG SF

**DESIGN FIRST
STUDIO**