



7 Regent Road

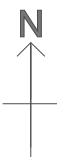

OS MasterMap 1250/2500/10000 scale
Thursday, March 7, 2024, ID: CM-01153416
www.centremapslive.co.uk
1:1250 scale print at A4, Centre: 396323 E, 290337 N
©Crown Copyright Ordnance Survey. Licence no. AC0000849896

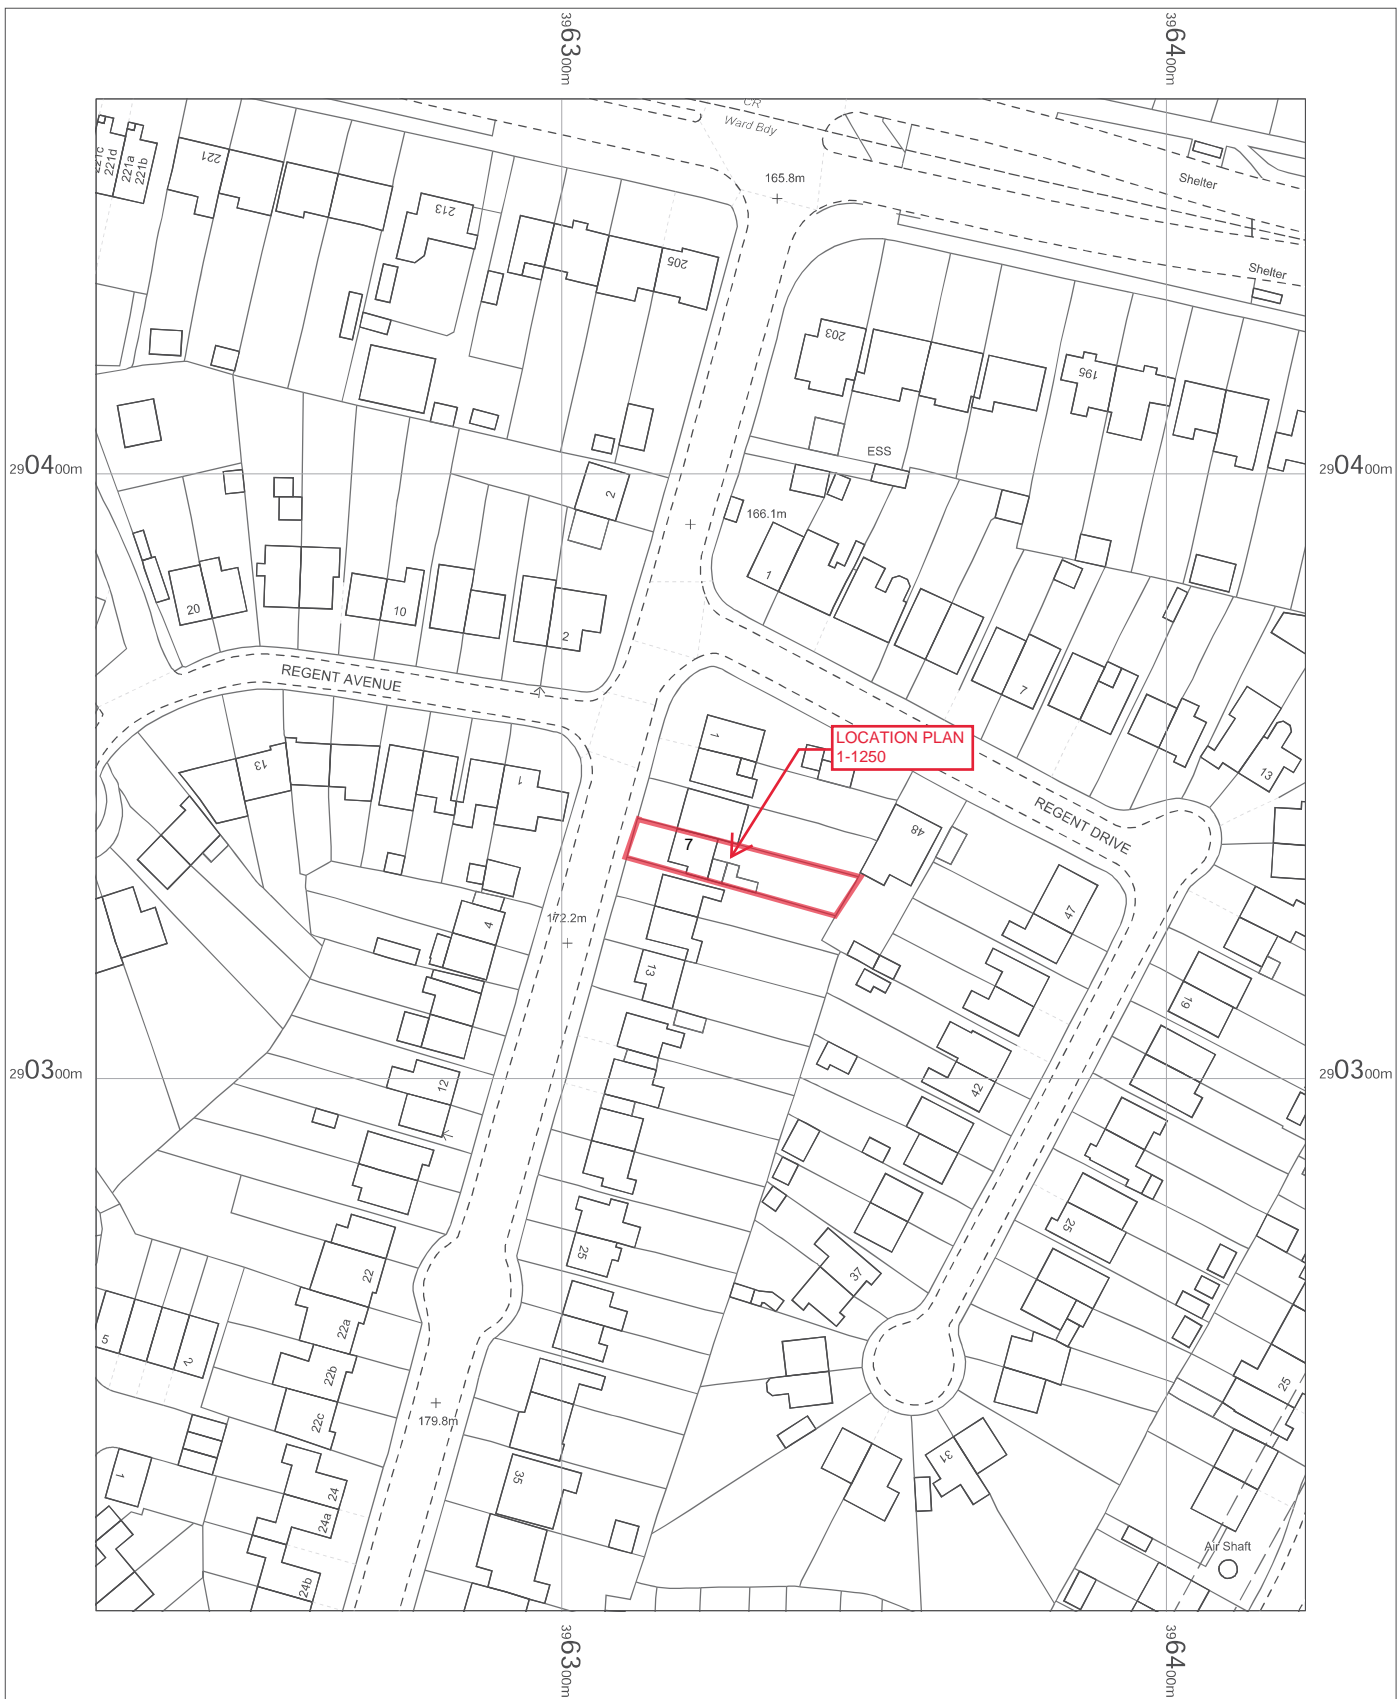

FOR A BETTER POINT OF VIEW