



# 7 REGENT ROAD B69 1TL

 

OS MasterMap 1250/2500/10000 scale  
Thursday, March 7, 2024, ID: CM-01153420  
[www.centremapslive.co.uk](http://www.centremapslive.co.uk)  
1:500 scale print at A4, Centre: 396323 E, 290337 N  
©Crown Copyright Ordnance Survey. Licence no. AC0000849896

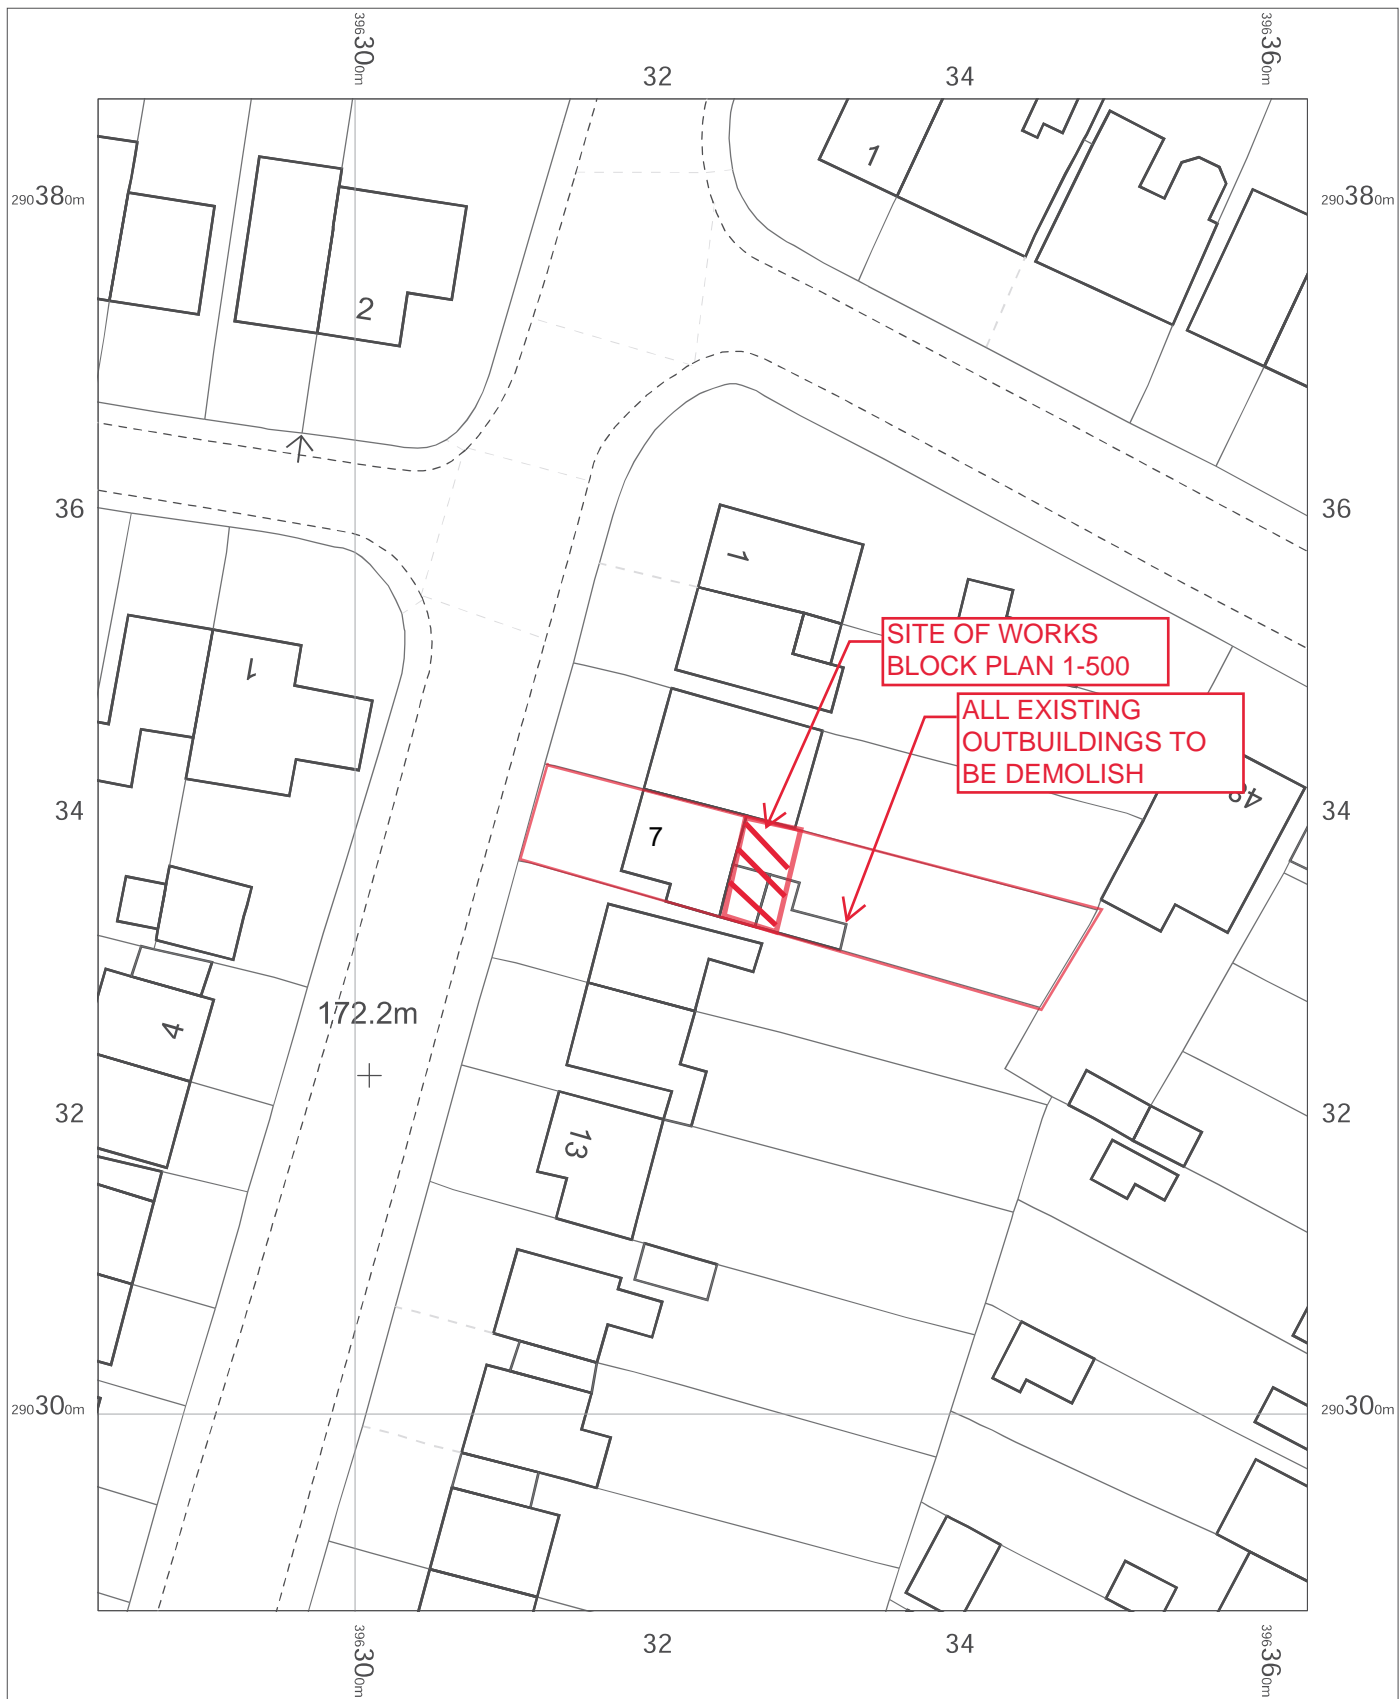

FOR A BETTER POINT OF VIEW