






Side Elevation (without retaining walls)

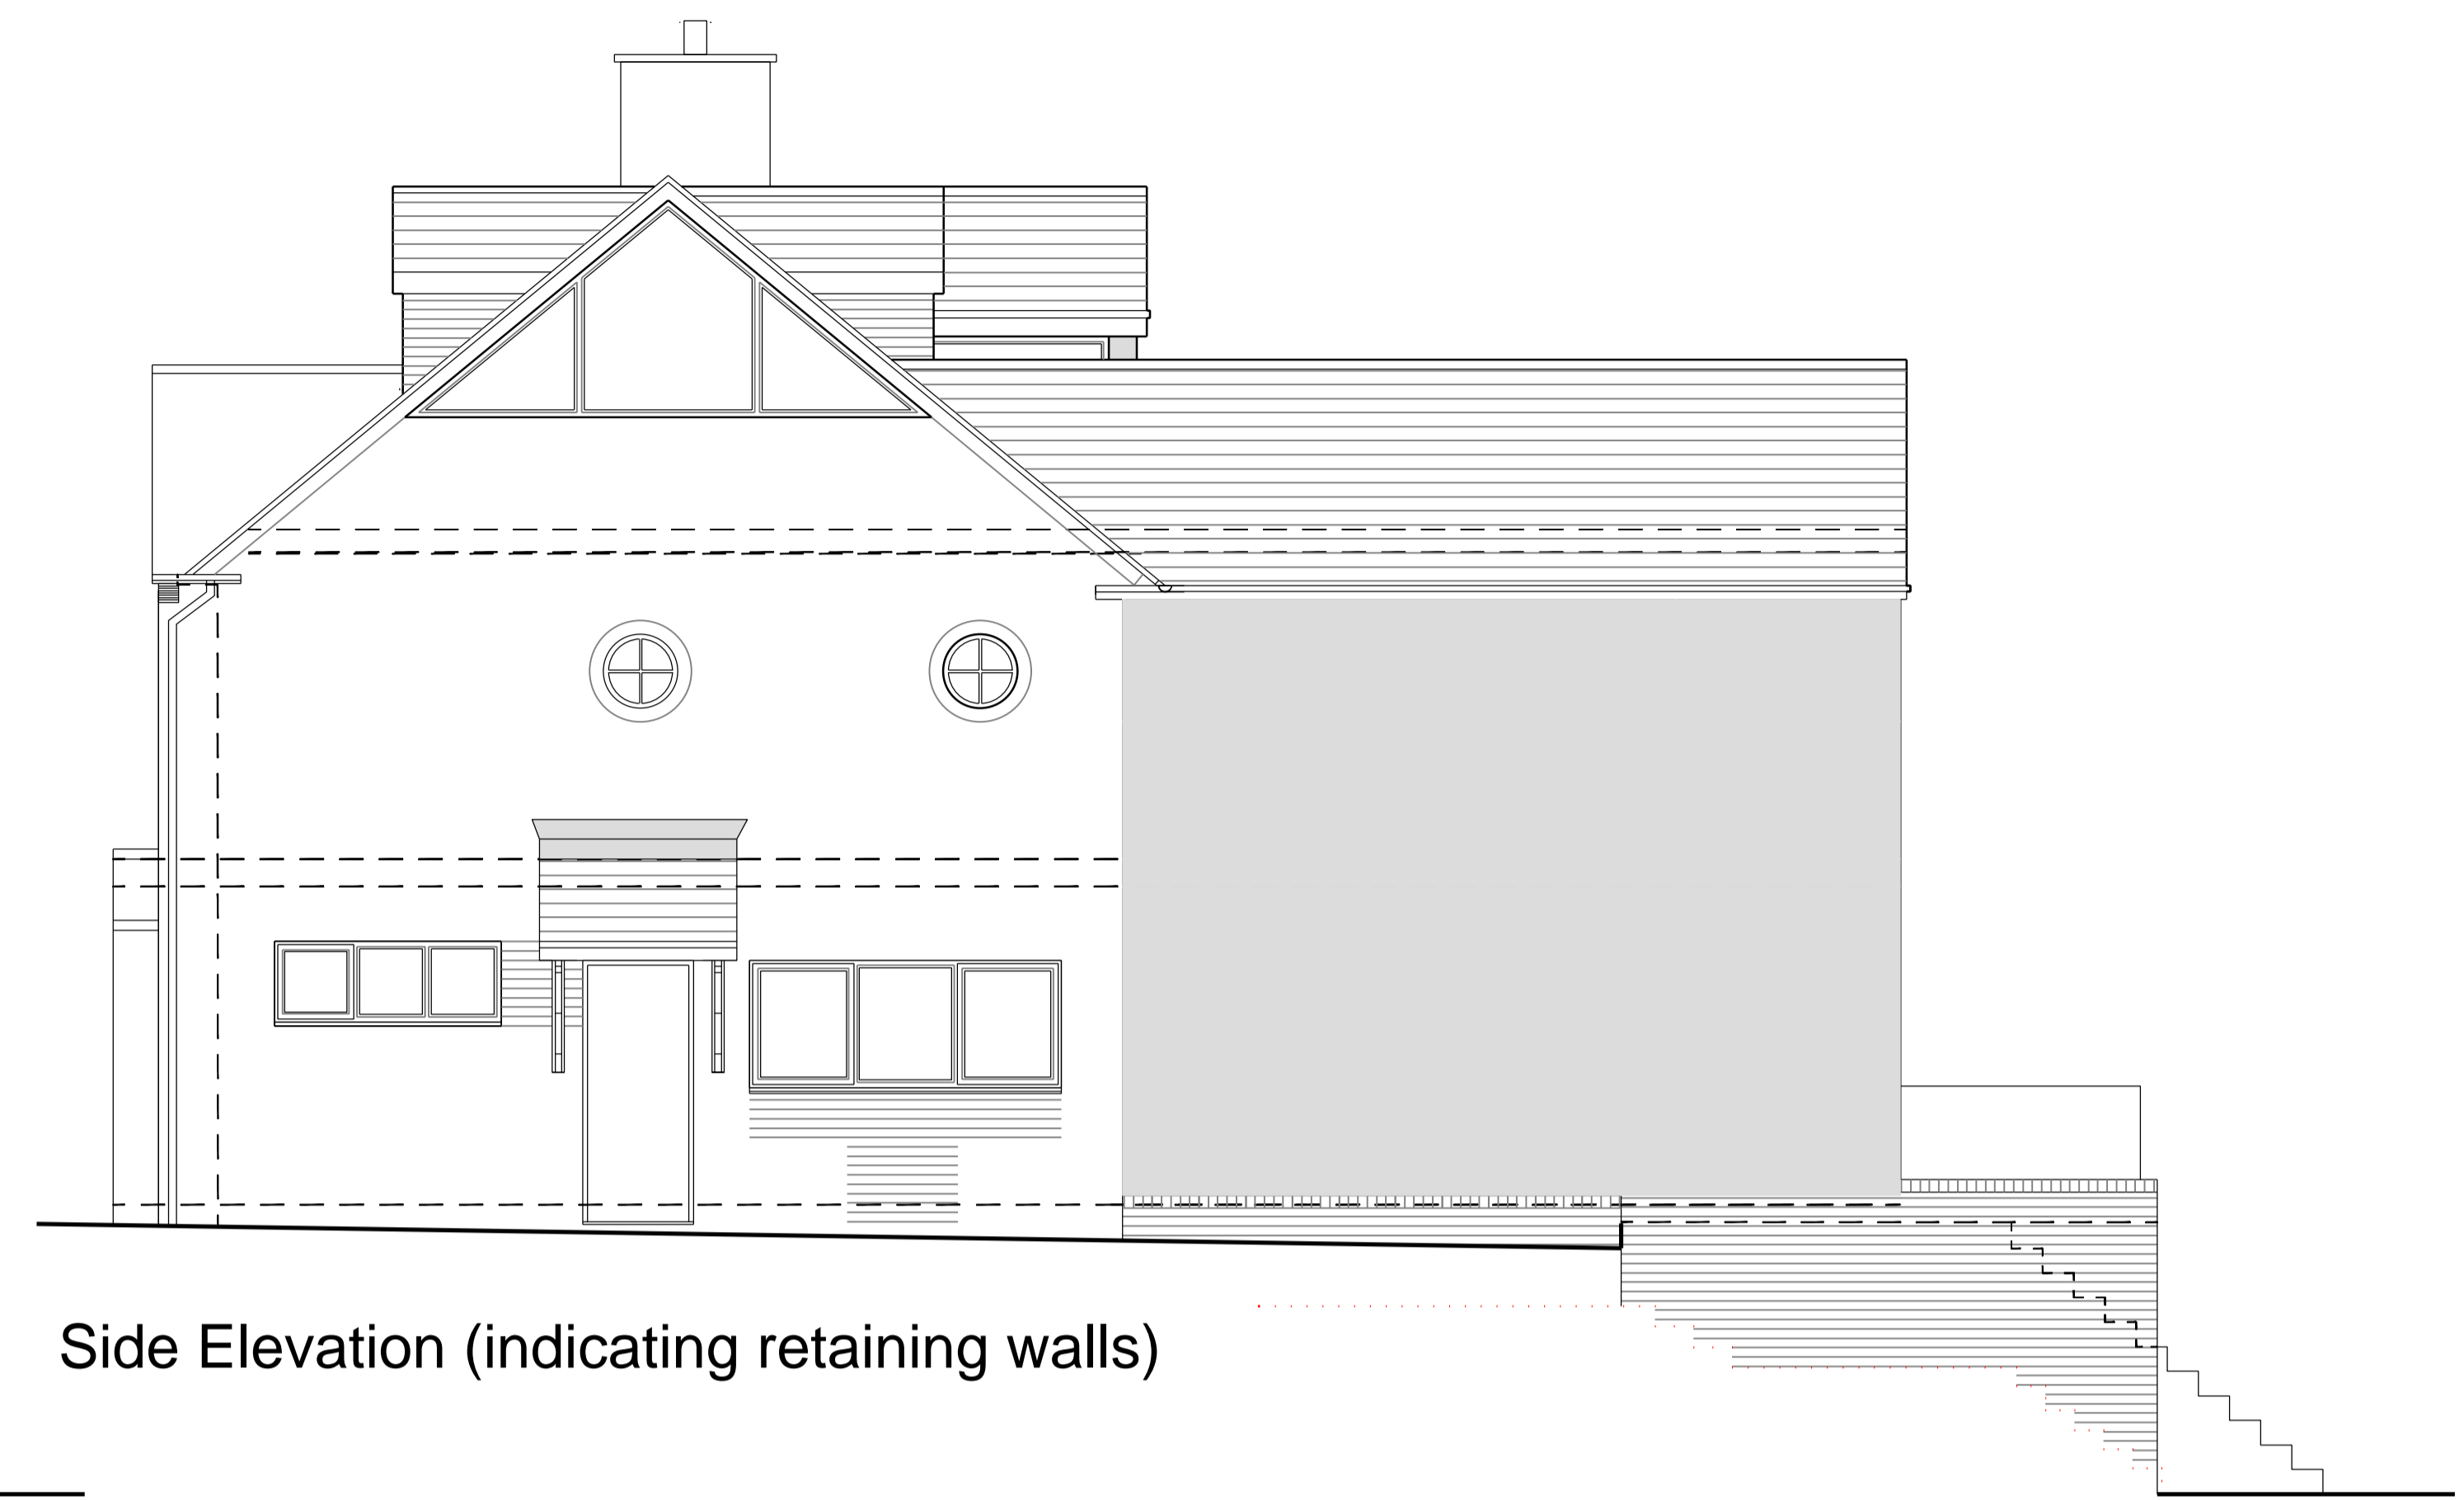

Side Elevation (indicating retaining walls)

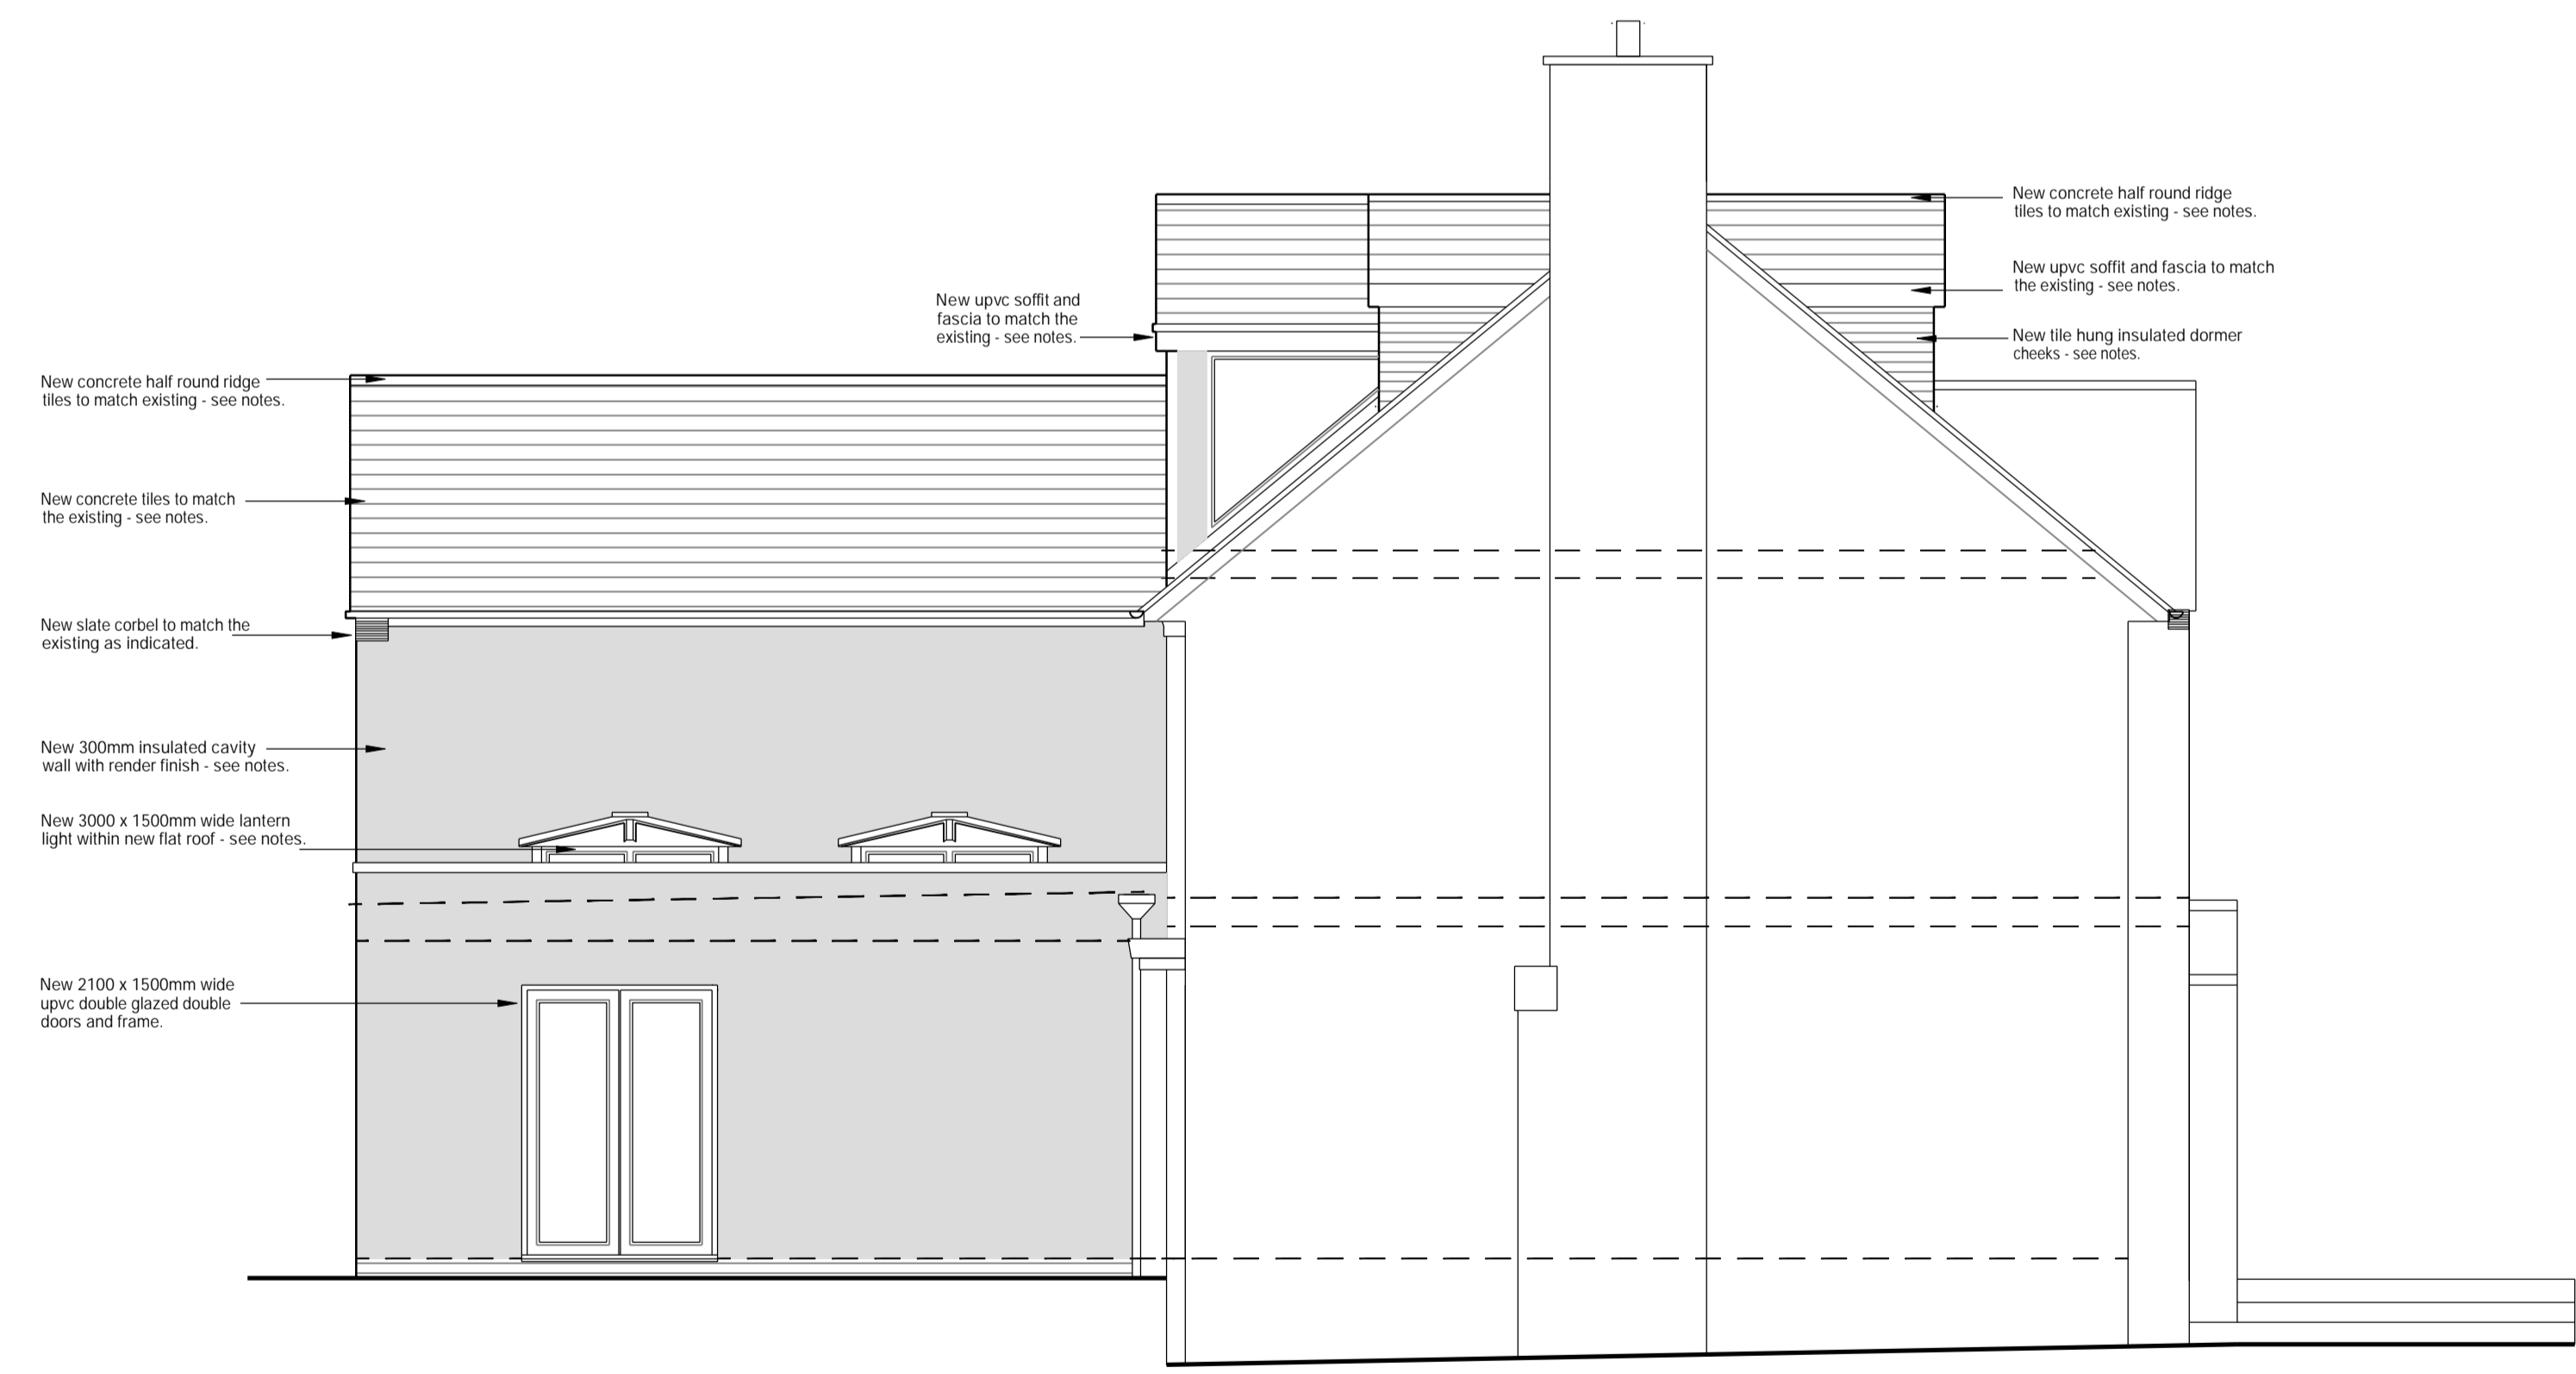

Side Elevation (without retaining walls)

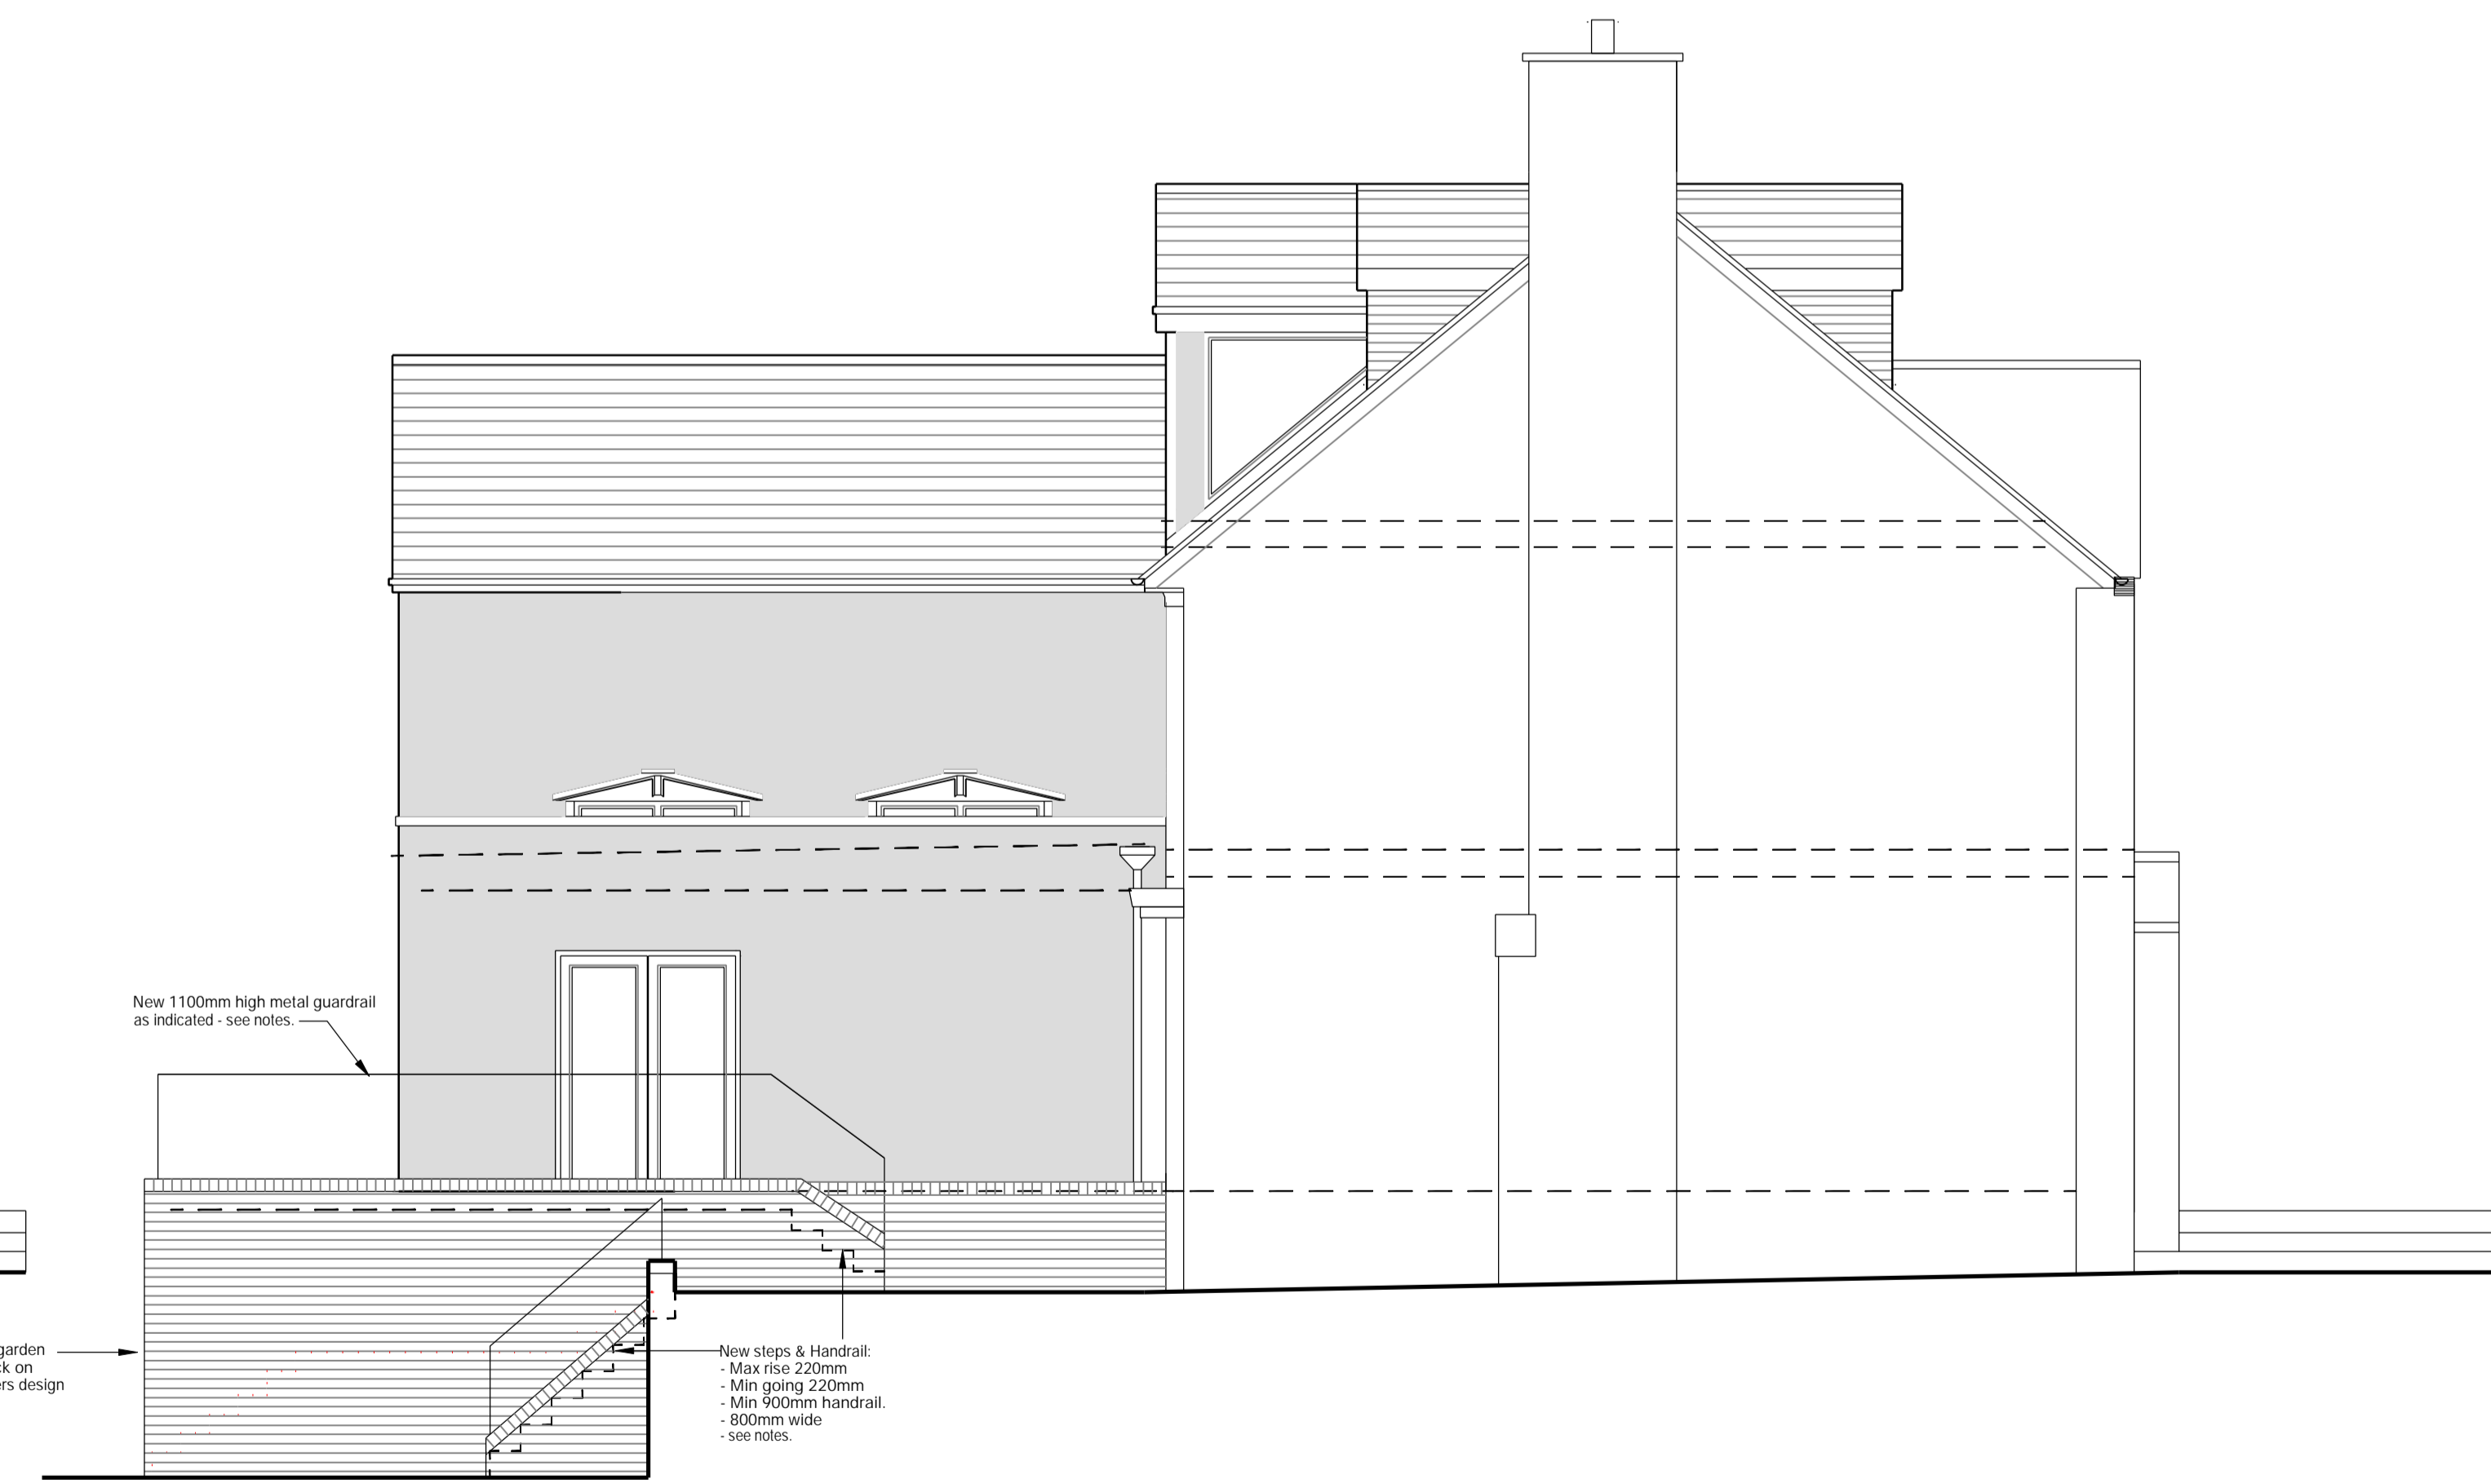

Side Elevation (indicating retaining walls)

Revision D - Scale bar added - April 2024
 Revision C - Canopy added above garage door to side elevation - February 2024
 Revision B - Utility window altered, window to garage altered, external door added to garage - January 2024
 Revision A - Minor amendments to triangular feature window - January 2024