


All proposed materials to match existing

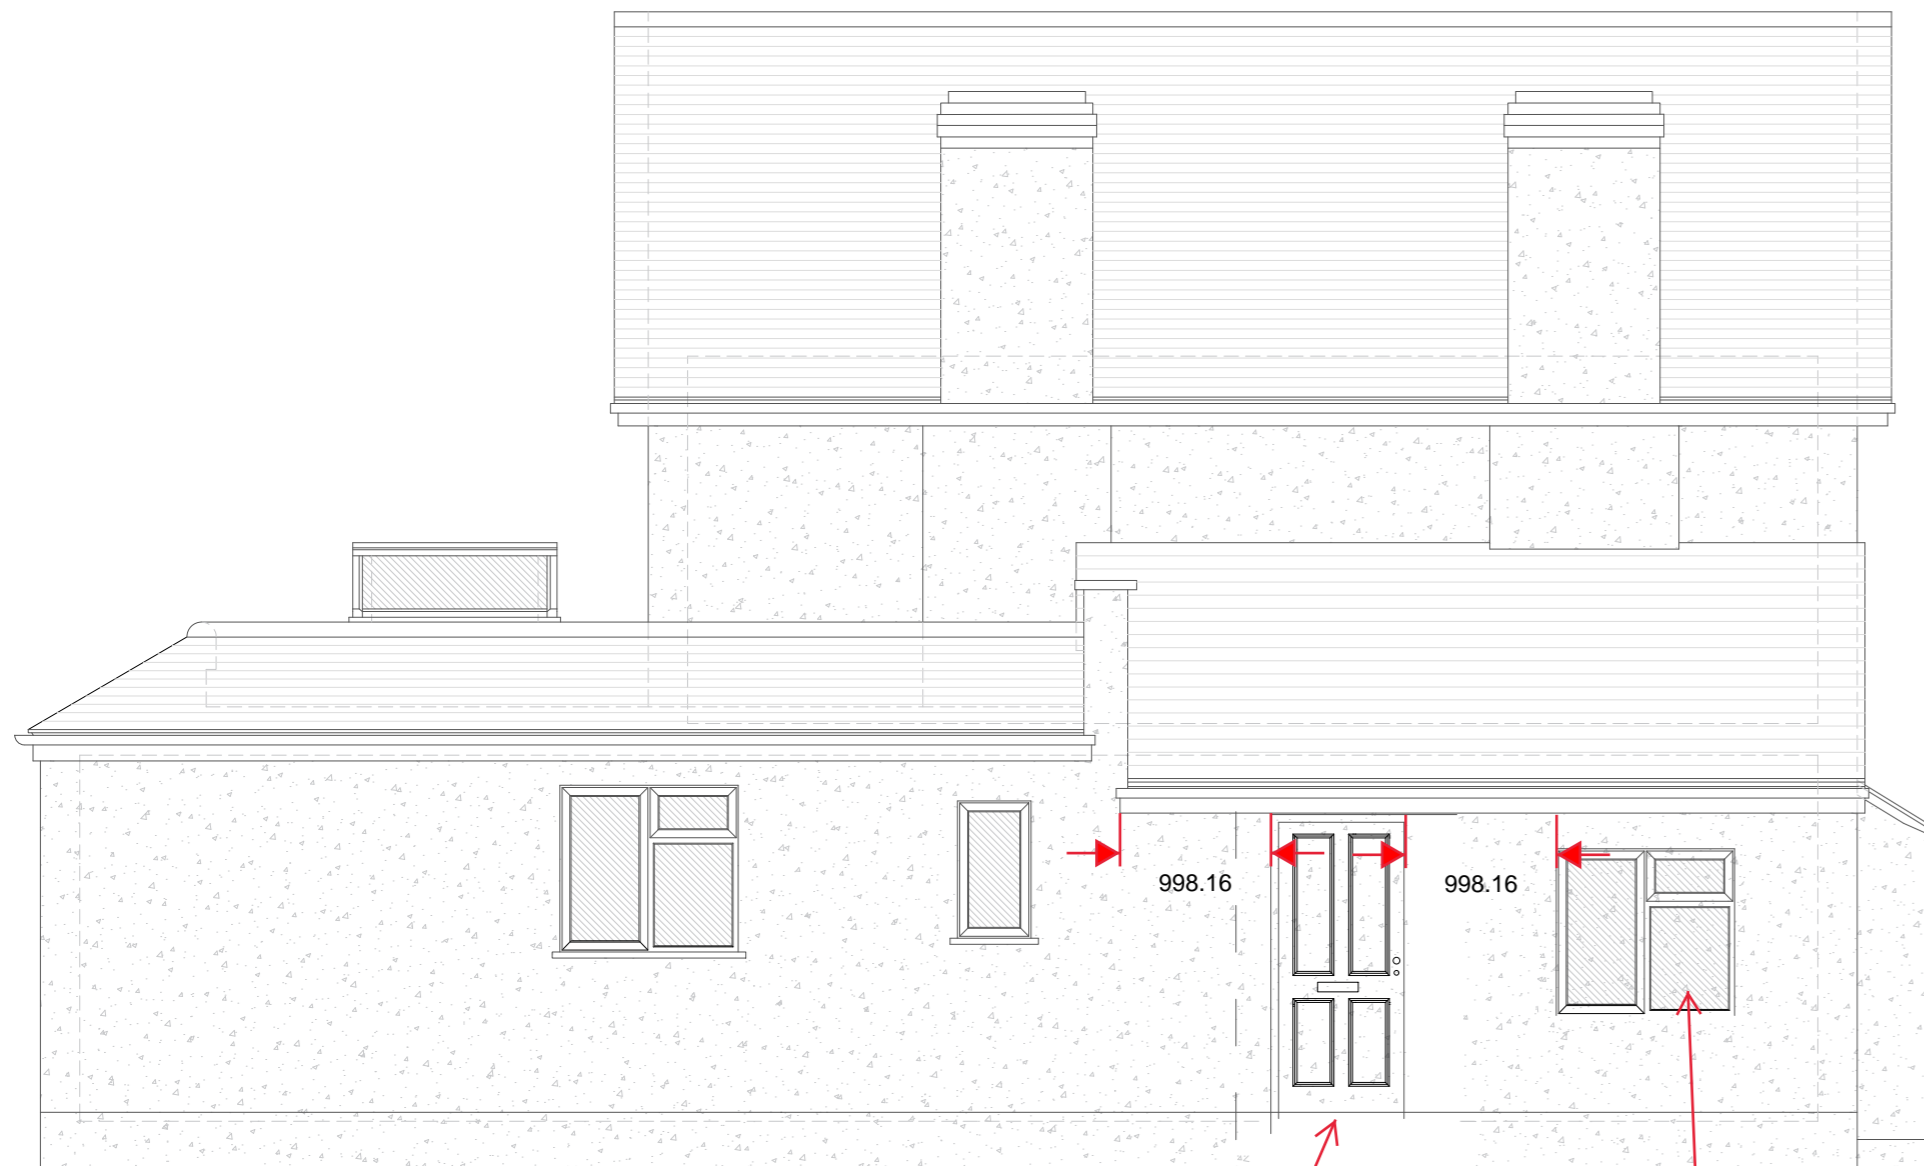

New Side Door Access

New Side Window to match existing

Remove Garage Door. Construct 550mm wide blockwork + rendered wall on either side and install 1200mm wide window to match existing.



Obscure glazed window

REV	DESCRIPTION	BY	DATE
ISSUE	FOR APPROVAL		

PROJECT  
35 HORSESHOE LANE,  
WATFORD, WD25 7HL

CLIENT

TITLE  
PROPOSED FRONT AND  
SIDE ELEVATION



SCALE 1:50

SCALE	DATE	DRAWING NO.
1:50 at A2	10/04/2024	35HL007