



The copyright of the design remains with Low Carbon Studio Ltd. and may not be reproduced without their prior written consent.  
 All dimensions are to be checked on site and the Architect notified of any discrepancies.  
 Do not scale from this drawing for Constructional purposes.

NOTES:

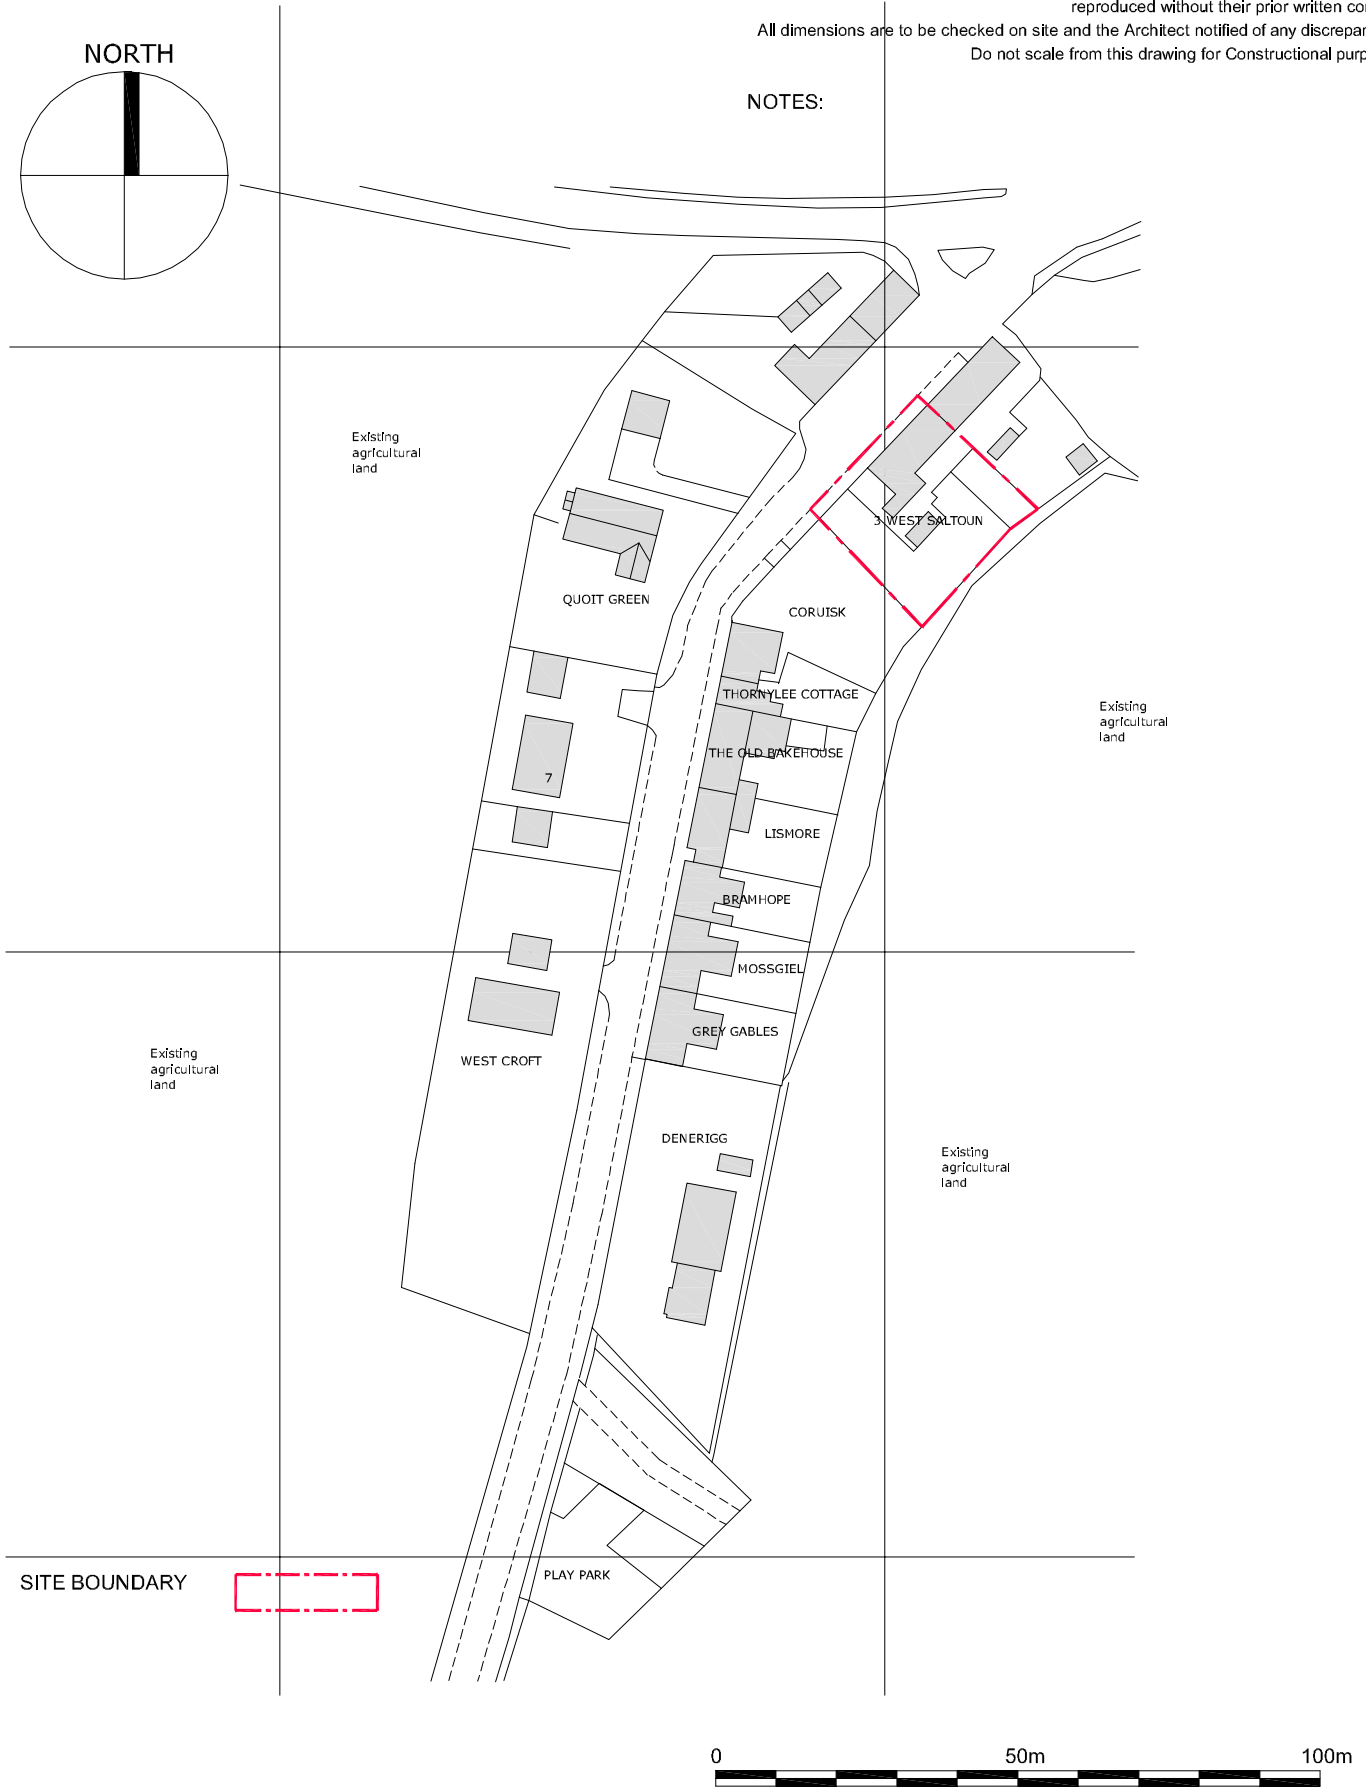

NO.	INIT.	DATE	REVISION
<p>www.lowcarbonstudio.org </p>			
<p>CLIENT <b>ANDREW BLADES</b></p>			
<p>PROJECT <b>3 WEST SALTOUN ALTERATIONS TO EXISTING HOUSE</b></p>			
<p>Denerigg / West Saltoun / East Lothian / EH34 5EJ / T 01875 341419</p>			

TITLE		SITE LOCATIN PLAN		
DRAWN	CHECK	JOB No. /	Drwg No. /	Rev
CC	-	<p><b>2259 / 000 / -</b></p>		
SCALE	DATE			
1:1250@A4 FEB 23				
mail@lowcarbonstudio.org				