


The copyright of the design remains with Low Carbon Studio Ltd. and may not be reproduced without their prior written consent.  
 All dimensions are to be checked on site and the Architect notified of any discrepancies.  
 Do not scale from this drawing for Constructional purposes.

NOTES:


Hatching indicates extent of alterations



Broken line indicates walls, roof, doors and fittings etc to be removed

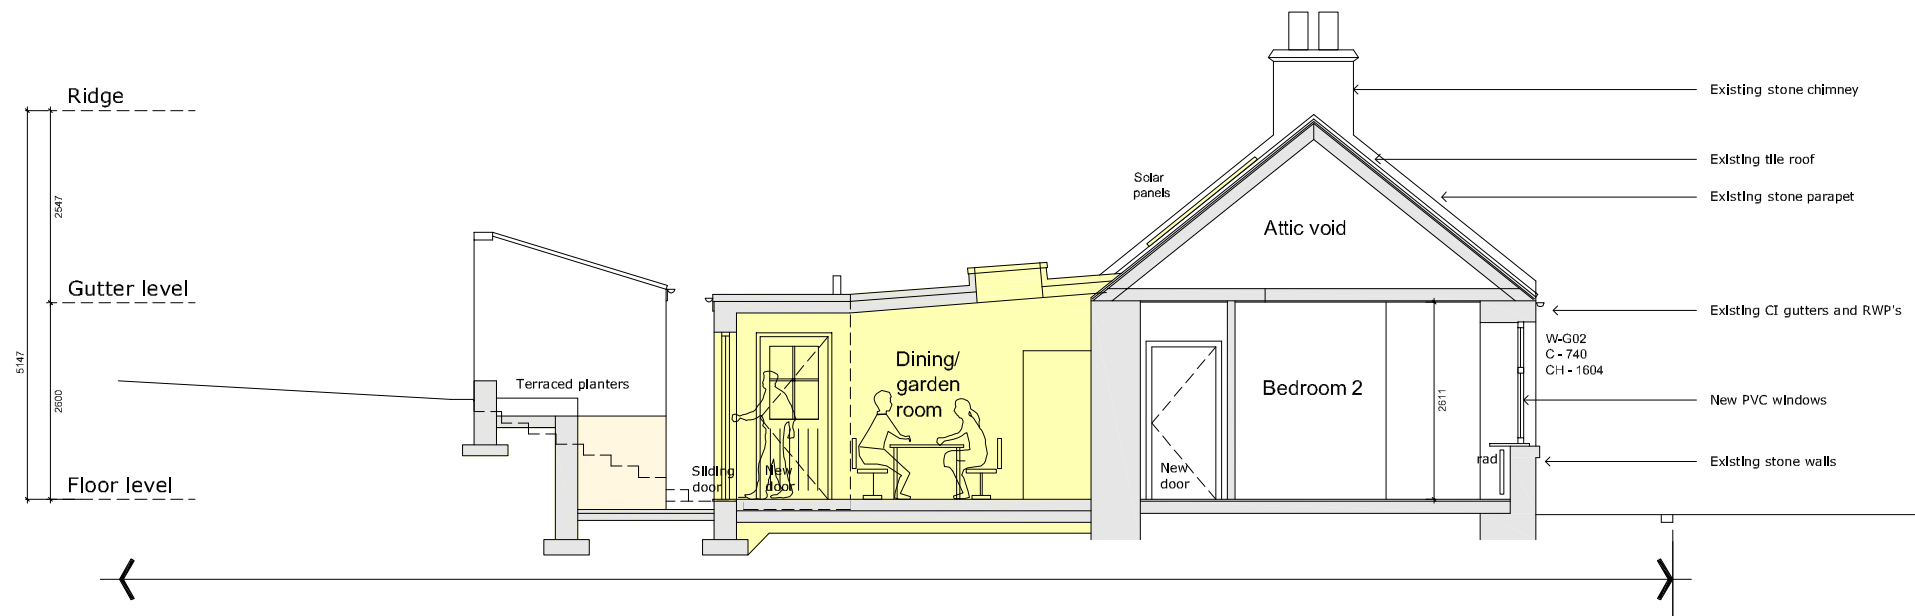


PROPOSED SECTION B-B

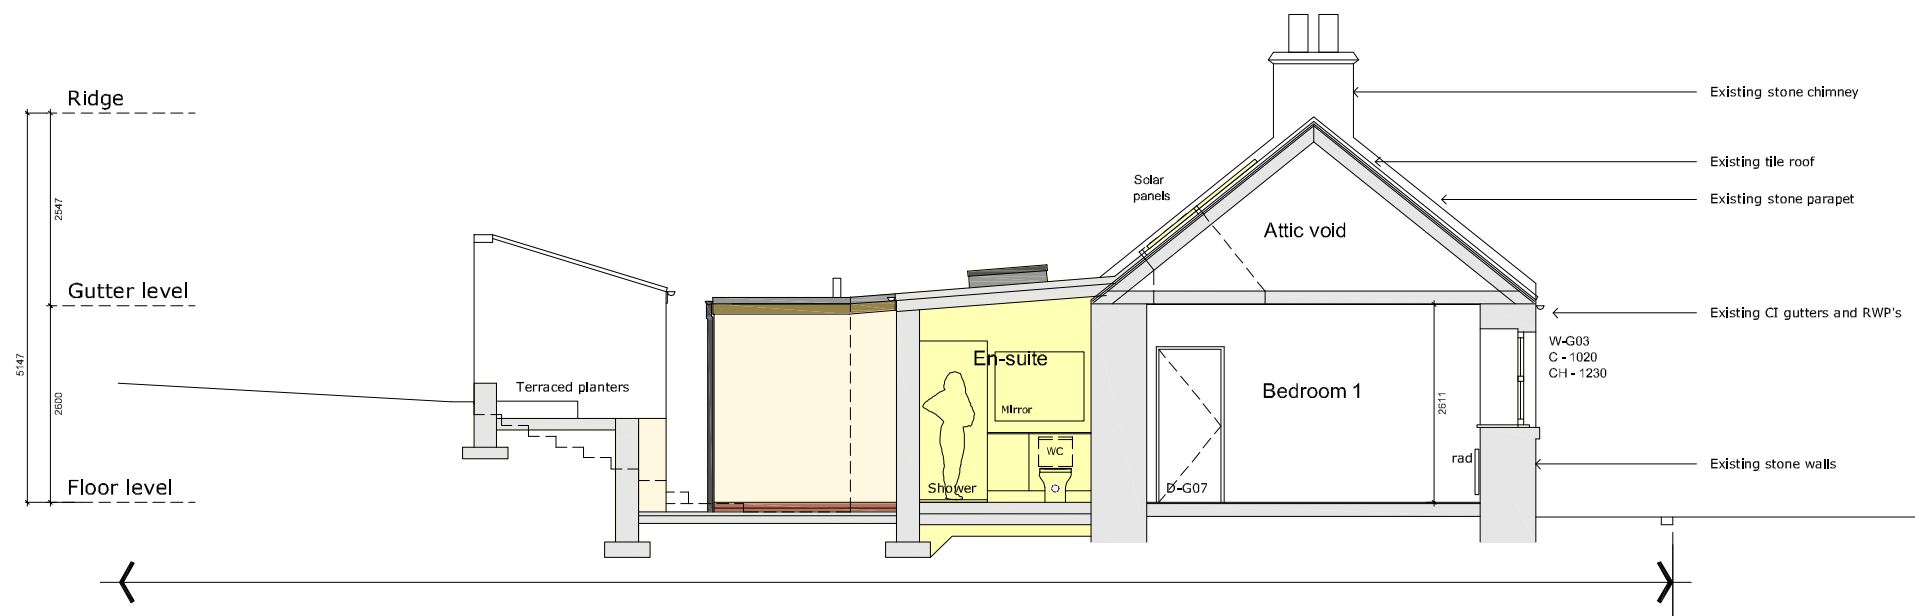

PROPOSED SECTION A-A

PROPOSED SECTIONS  
 1:100@A3

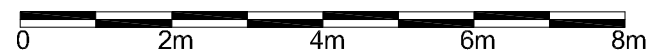

NO.	INIT.	DATE	REVISION

www.lowcarbonstudio.org 

CLIENT ANDREW BLADES

PROJECT 3 WEST SALTOUN  
 ALTERATIONS TO EXSITING HOUSE

Denerigg / West Saltoun / East Lothian / EH34 5EJ / T 01875 341419

TITLE PROPOSED SECTIONS

DRAWN	CHECK	JOB No. /	Drwg No. /	Rev
CC		2259/	220	/ -
SCALE	DATE			
1:100@A3	APR 23			

mail@lowcarbonstudio.org