



NOTES:

Hatching indicates walls, roof, doors and fittings etc to be removed

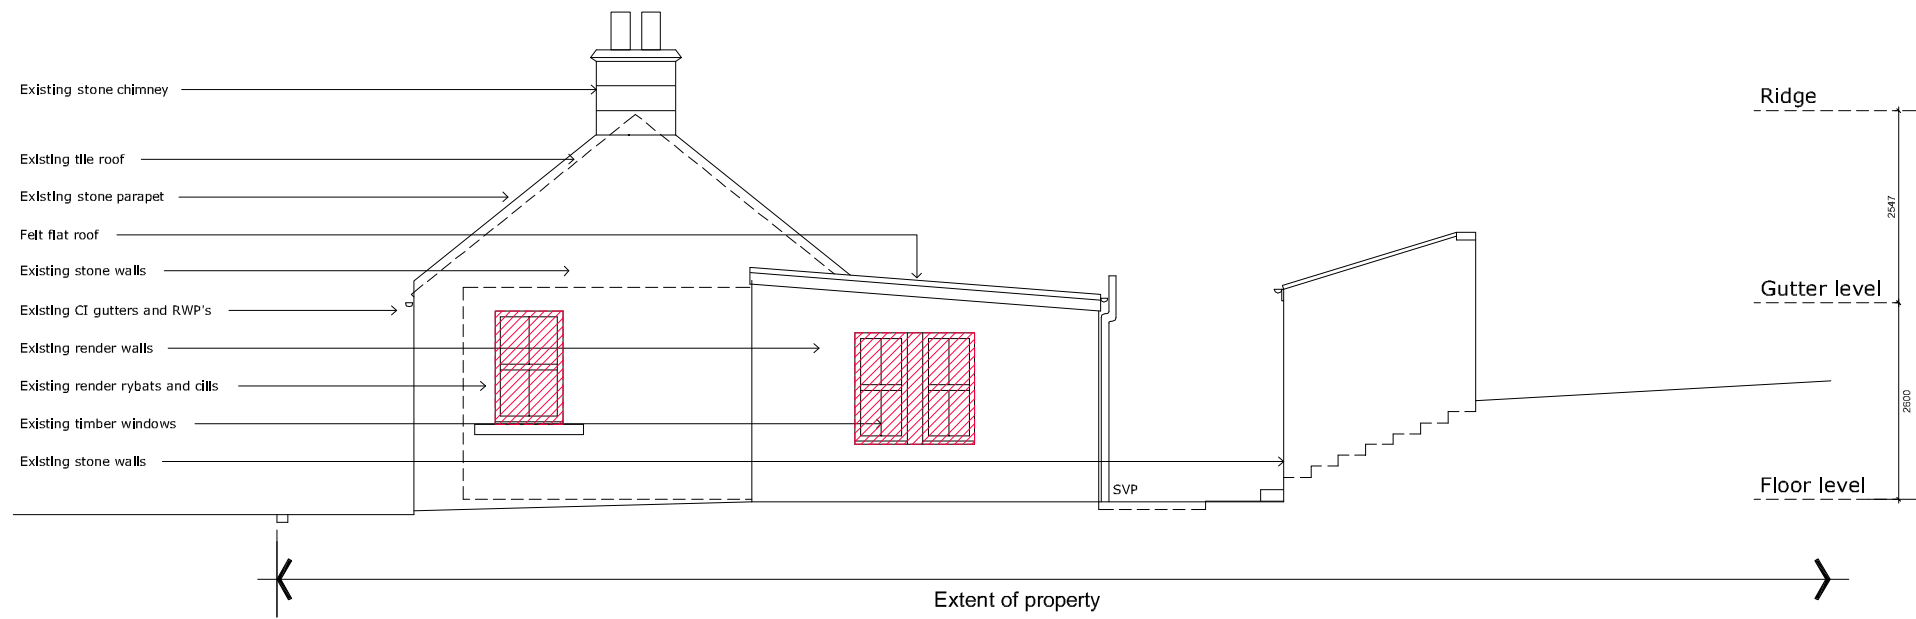


EXISTING SIDE ELEVATION

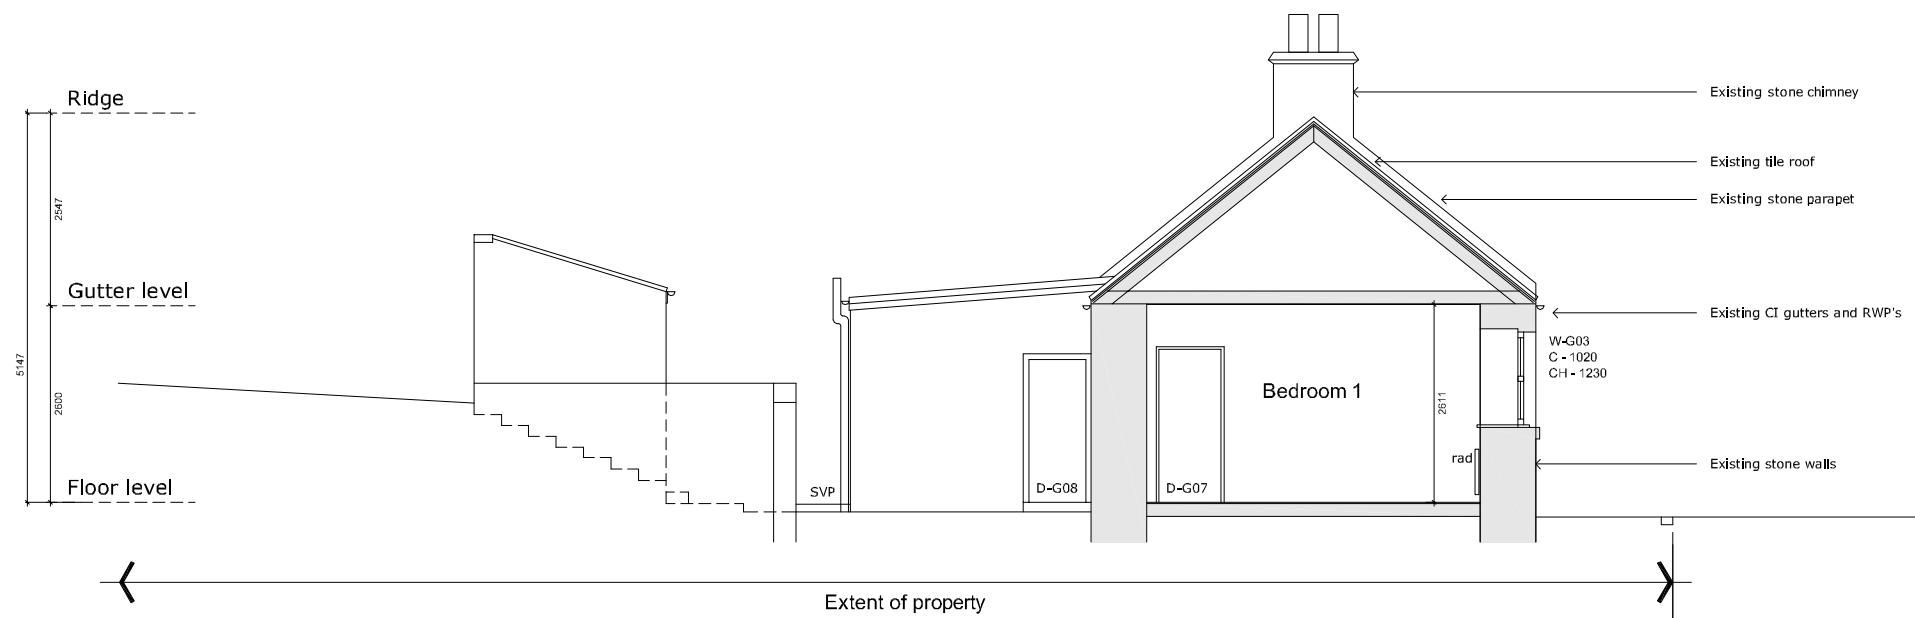

EXISTING SECTION A-A

EXISTING ELEVATION & SECTION
 1:100@A3

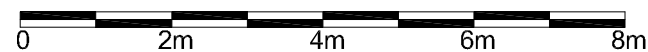

NO.	INIT.	DATE	REVISION

www.lowcarbonstudio.org **lowcarbonstudio**

CLIENT ANDREW BLADES

PROJECT 3 WEST SALTOUN
 ALTERATIONS TO EXSITING HOUSE

Denerigg / West Saltoun / East Lothian / EH34 5EJ / T 01875 341419

TITLE EXISTING ELEVATIONS

DRAWN	CHECK	JOB No. /	Drwg No. /	Rev
CC		2259/	131	/ -
SCALE	DATE	1:100@A3	FEB 23	

mail@lowcarbonstudio.org