




PROPOSED FRONT (North) ELEVATION 1:50



PROPOSED SIDE (East) ELEVATION 1:50



PROPOSED REAR (South) ELEVATION 1:50

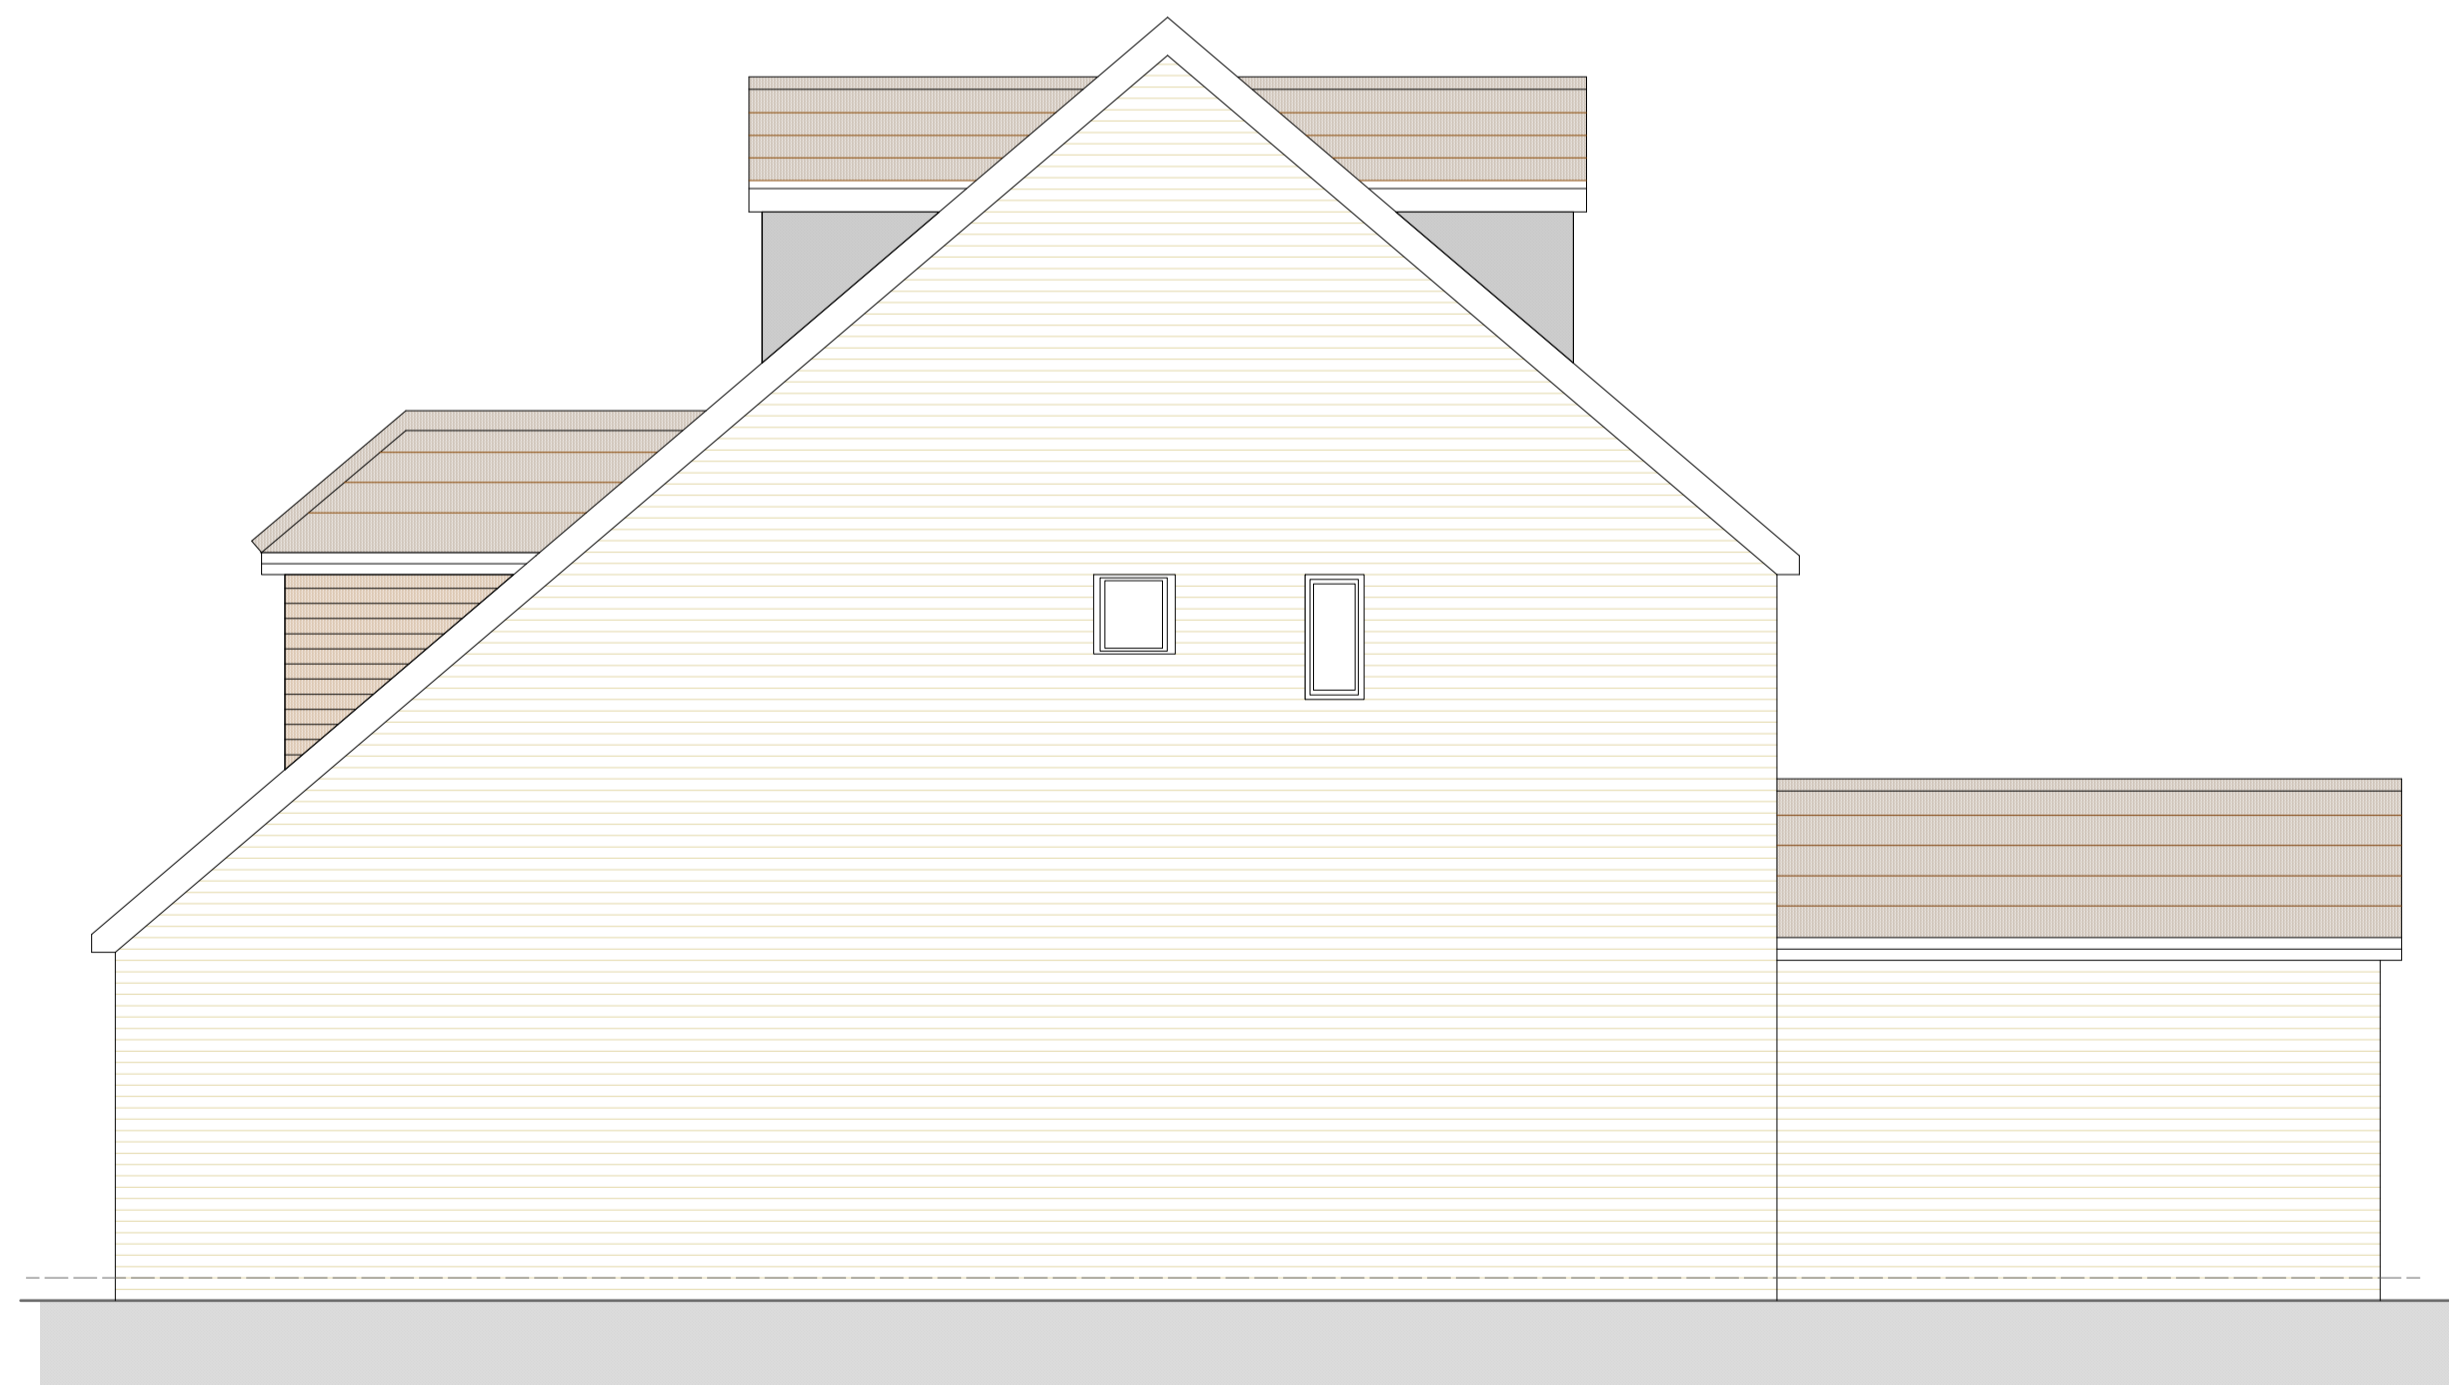

PROPOSED SIDE (West) ELEVATION 1:50

11 Dunton Grove, Hadleigh - Proposed Elevations



REV	DESCRIPTION	DATE
TITLE: PROPOSED ELEVATIONS		
PROJECT: 11 DUNTON GROVE, HADLEIGH, SUFFOLK, IP7 5HD		
CLIENT: MR & MRS MANN		
SCALE: 1:50@A1	DATE: MAR 2024	
STATUS: PLANNING	DRAWN: JS	
JOB NO: 1693	DRAWING NO: 04	

Box Valley



Architectural Design
www.boxvalleydesign.com
13 Galloway Hill, Hadleigh, Suffolk, IP7 6DD
office@boxvalleydesign.com
07950 582730

Do not scale from drawings. Work to figured dimensions only.