




EXISTING FRONT (North) ELEVATION 1:50



EXISTING SIDE (East) ELEVATION 1:50



EXISTING REAR (South) ELEVATION 1:50

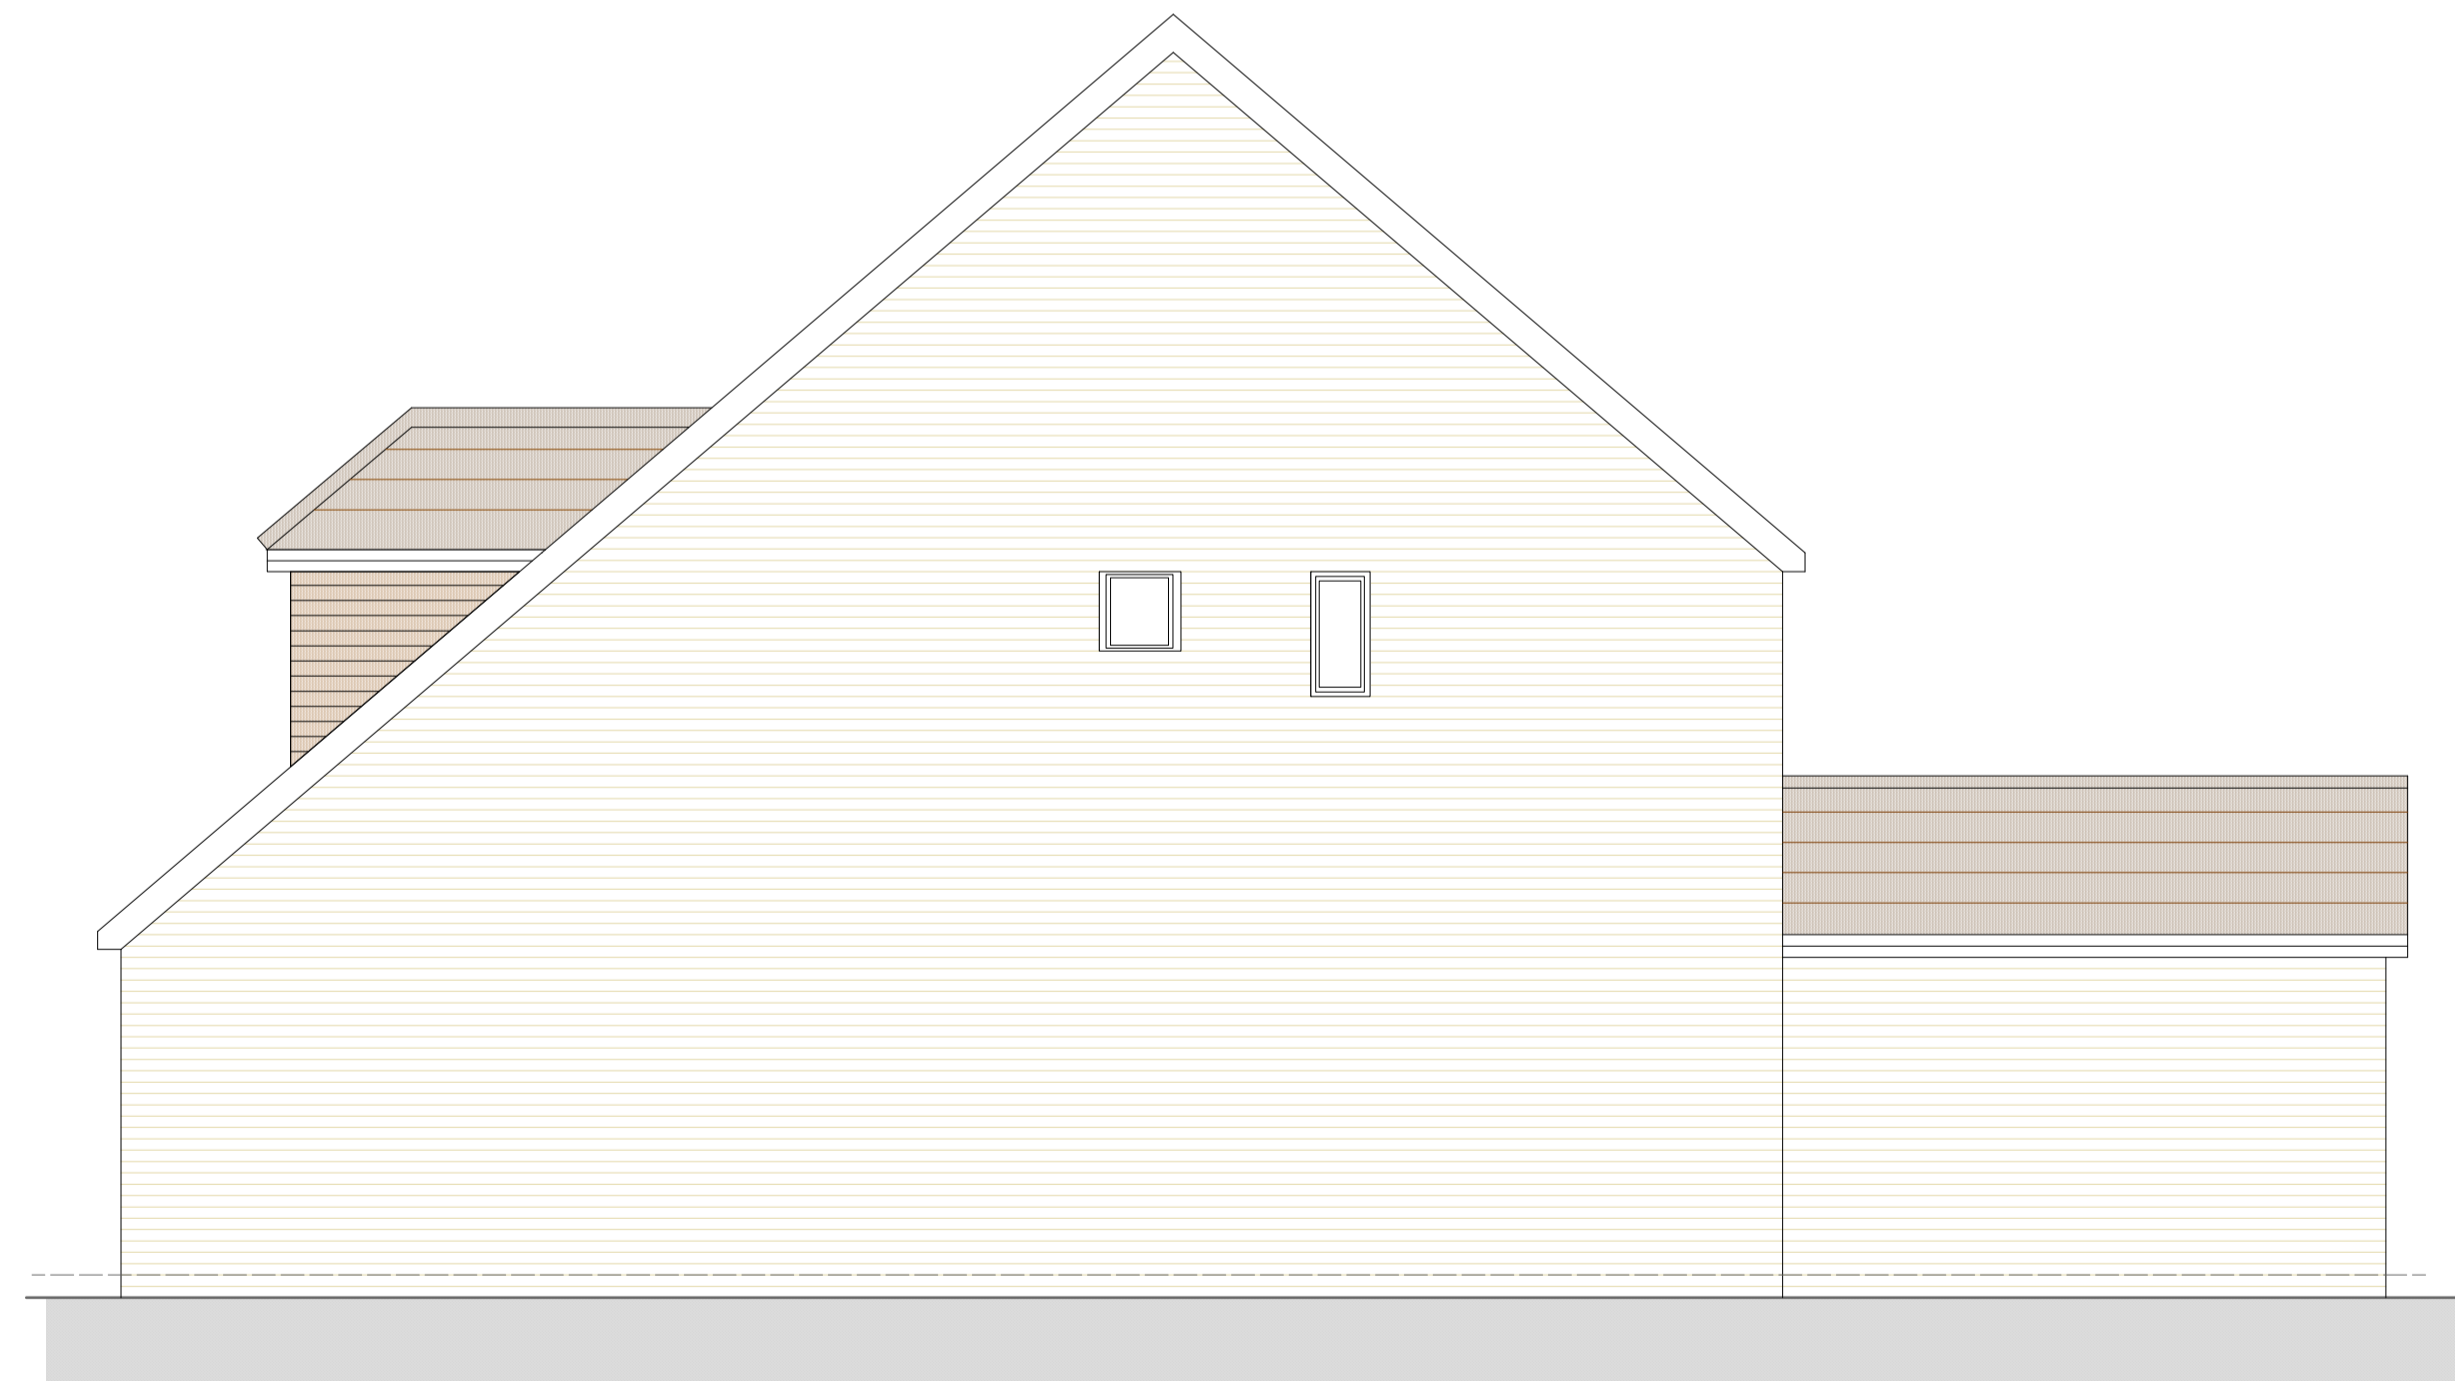


EXISTING SIDE (West) ELEVATION 1:50

# 11 Dunton Grove, Hadleigh - Existing Elevations



REV	DESCRIPTION	DATE
TITLE: EXISTING ELEVATIONS		
PROJECT: 11 DUNTON GROVE, HADLEIGH, SUFFOLK IP7 5HD		
CLIENT: MR & MRS MANN		
SCALE: 1:50@A1	DATE: MAR 2024	
STATUS: PLANNING	DRAWN: JS	
JOB NO: 1693	DRAWING NO: 02	


  
**Box Valley**
  
 Architectural Design
   
[www.boxvalleydesign.com](http://www.boxvalleydesign.com)
  
 13 Gallows Hill, Hadleigh, Suffolk, IP7 6DD
   
[office@boxvalleydesign.com](mailto:office@boxvalleydesign.com)
  
 07950 582730

Do not scale from drawings. Work to figured dimensions only.