


Location Plan

Site Address: 34, Wilson Road, Pinewood, IP8 3SD

Date Produced: 15-Apr-2024

Scale: 1:1250 @A4

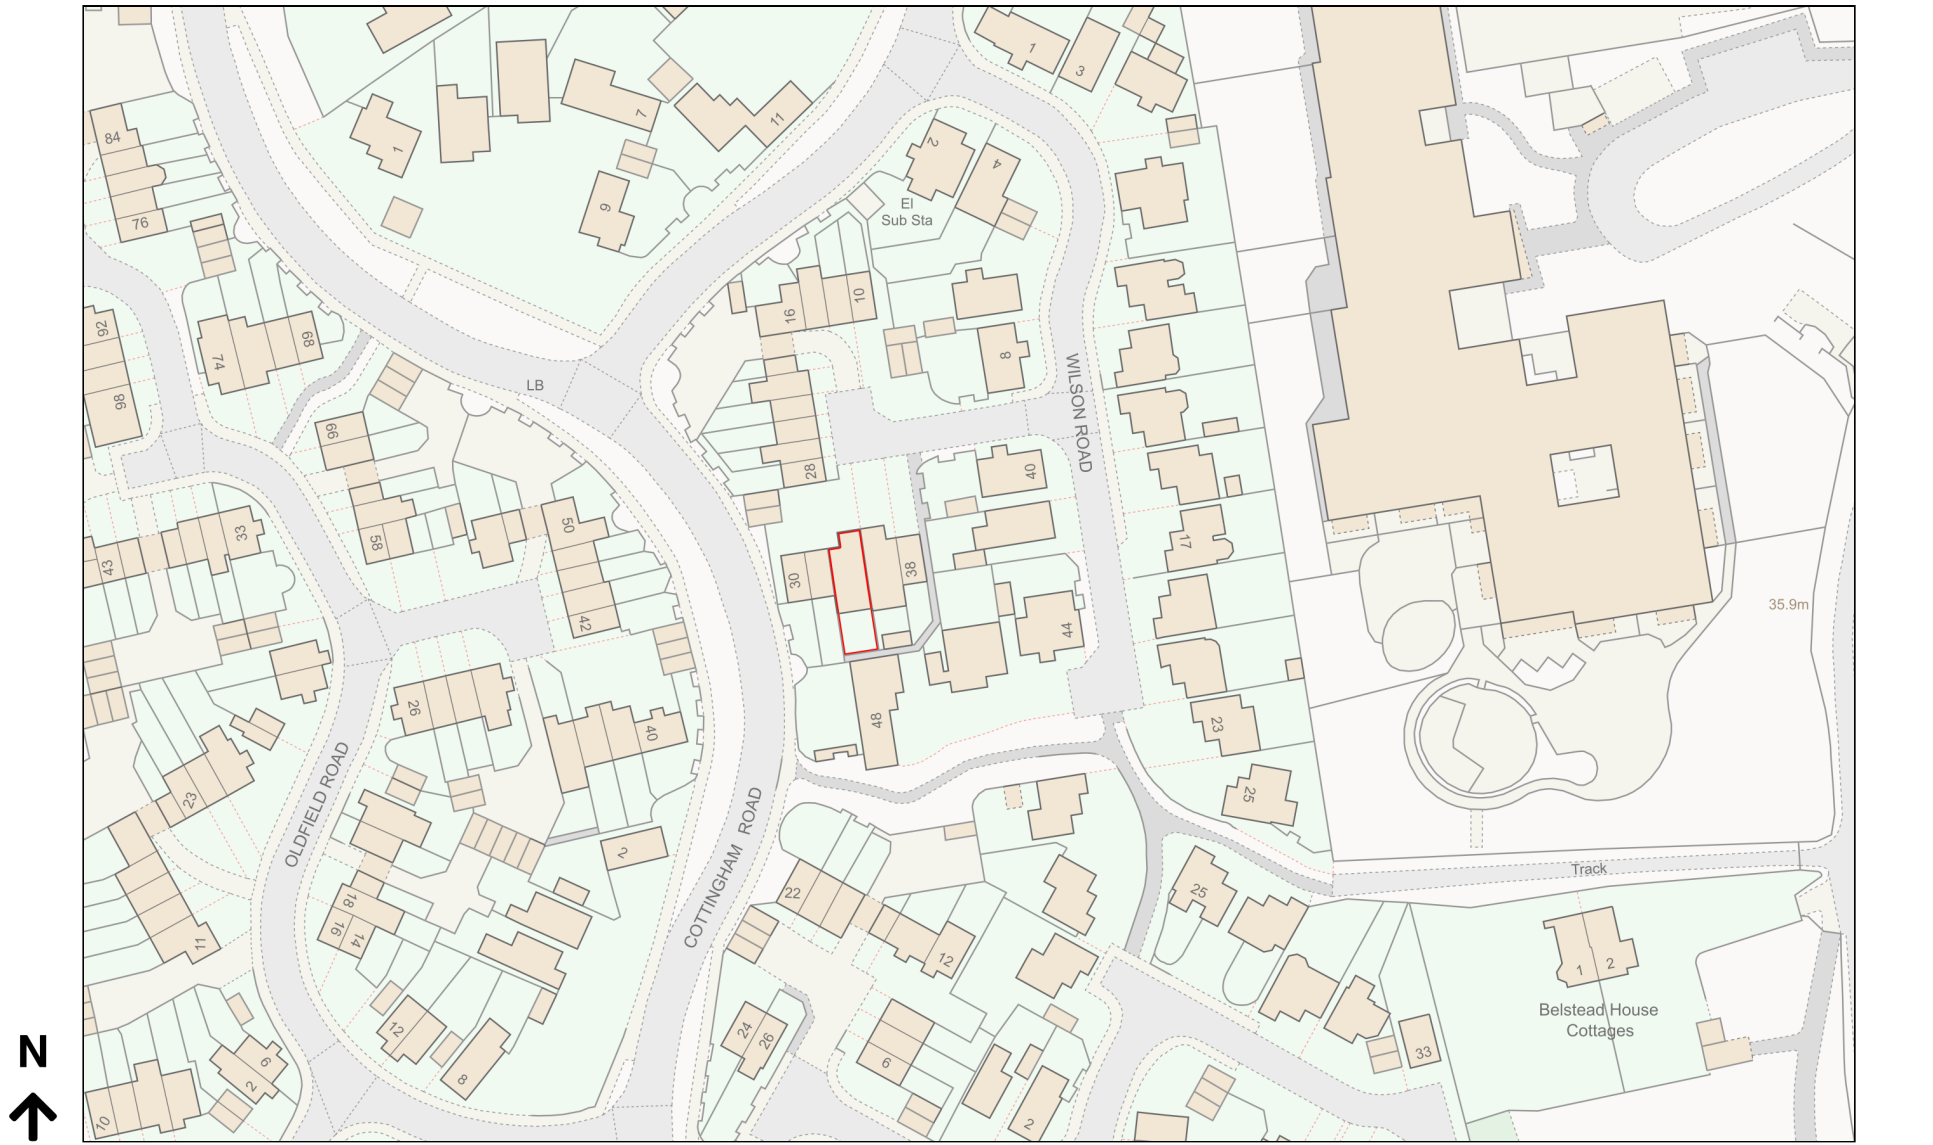

Planning Portal Reference: PP-12935378v1