

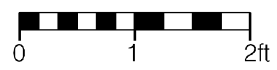


SCALE 1:20 @ A3

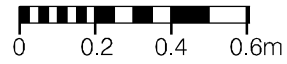

Horns to match existing

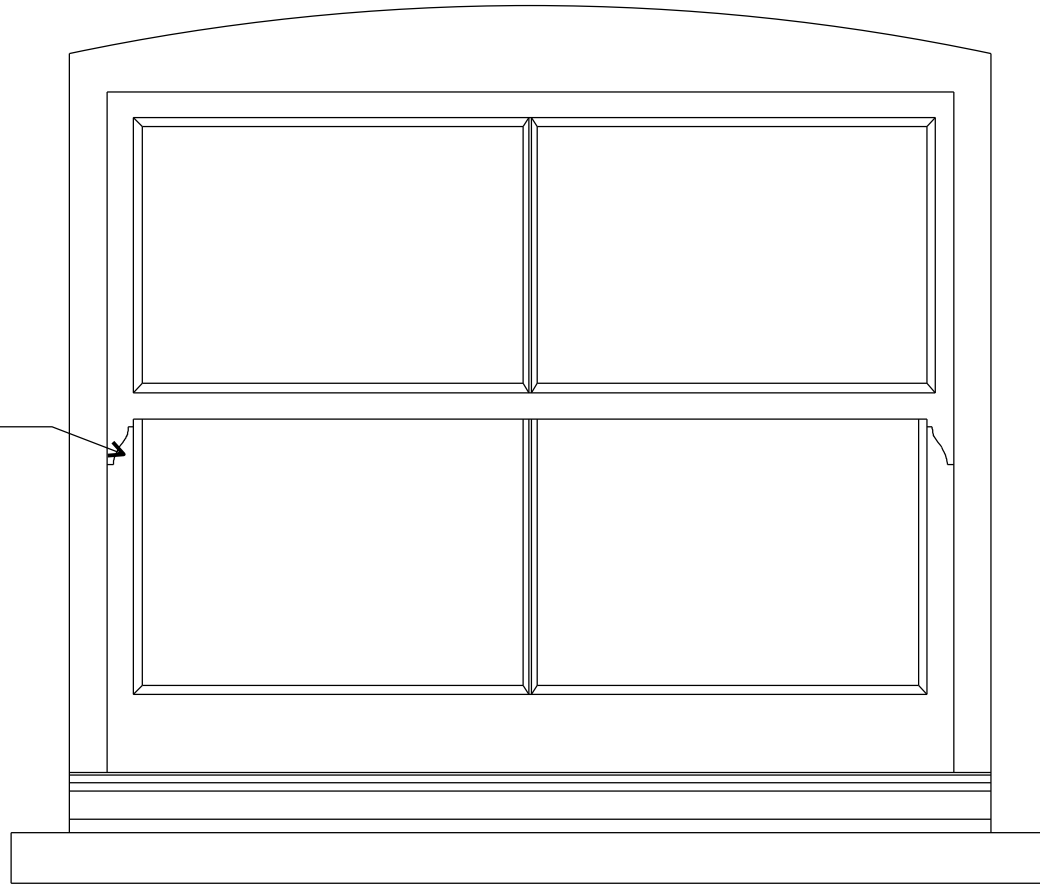

ELEVATION

1:10 @ A3

NO.	DESCRIPTION	DATE

Mastic sealant

Clear slimline double glazing

OUTSIDE

INSIDE

Painted timber frame to match existing

Mastic sealant


Precast concrete sill to match existing

Window board

SECTION

1:5 @ A3

SCALE 1:5 @ A3

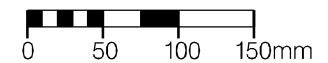

Window board
Painted timber frame traditional sliding sash window to match existing

INSIDE

OUTSIDE

PLAN

1:5 @ A3

Precast concrete sill to match existing

PROJECT
THE OLD CHURCH
186A DEPTFORD HIGH STREET,
LONDON, SE8 3PR

FRAMING: TFL

PROPOSED EXTERNAL
SASH WINDOW DETAILS

SCALE 1:5 @ A3 DATE OCTOBER 2023

DRAWING NO. 3467 / P / 112

90 SOROUGH HIGH STREET
LONDON SE1 1LL

PROUN
ARCHITECTS DESIGNERS PLANNERS